



1 LOWER FLOOR

SCALE: 1/4" = 1'-0"

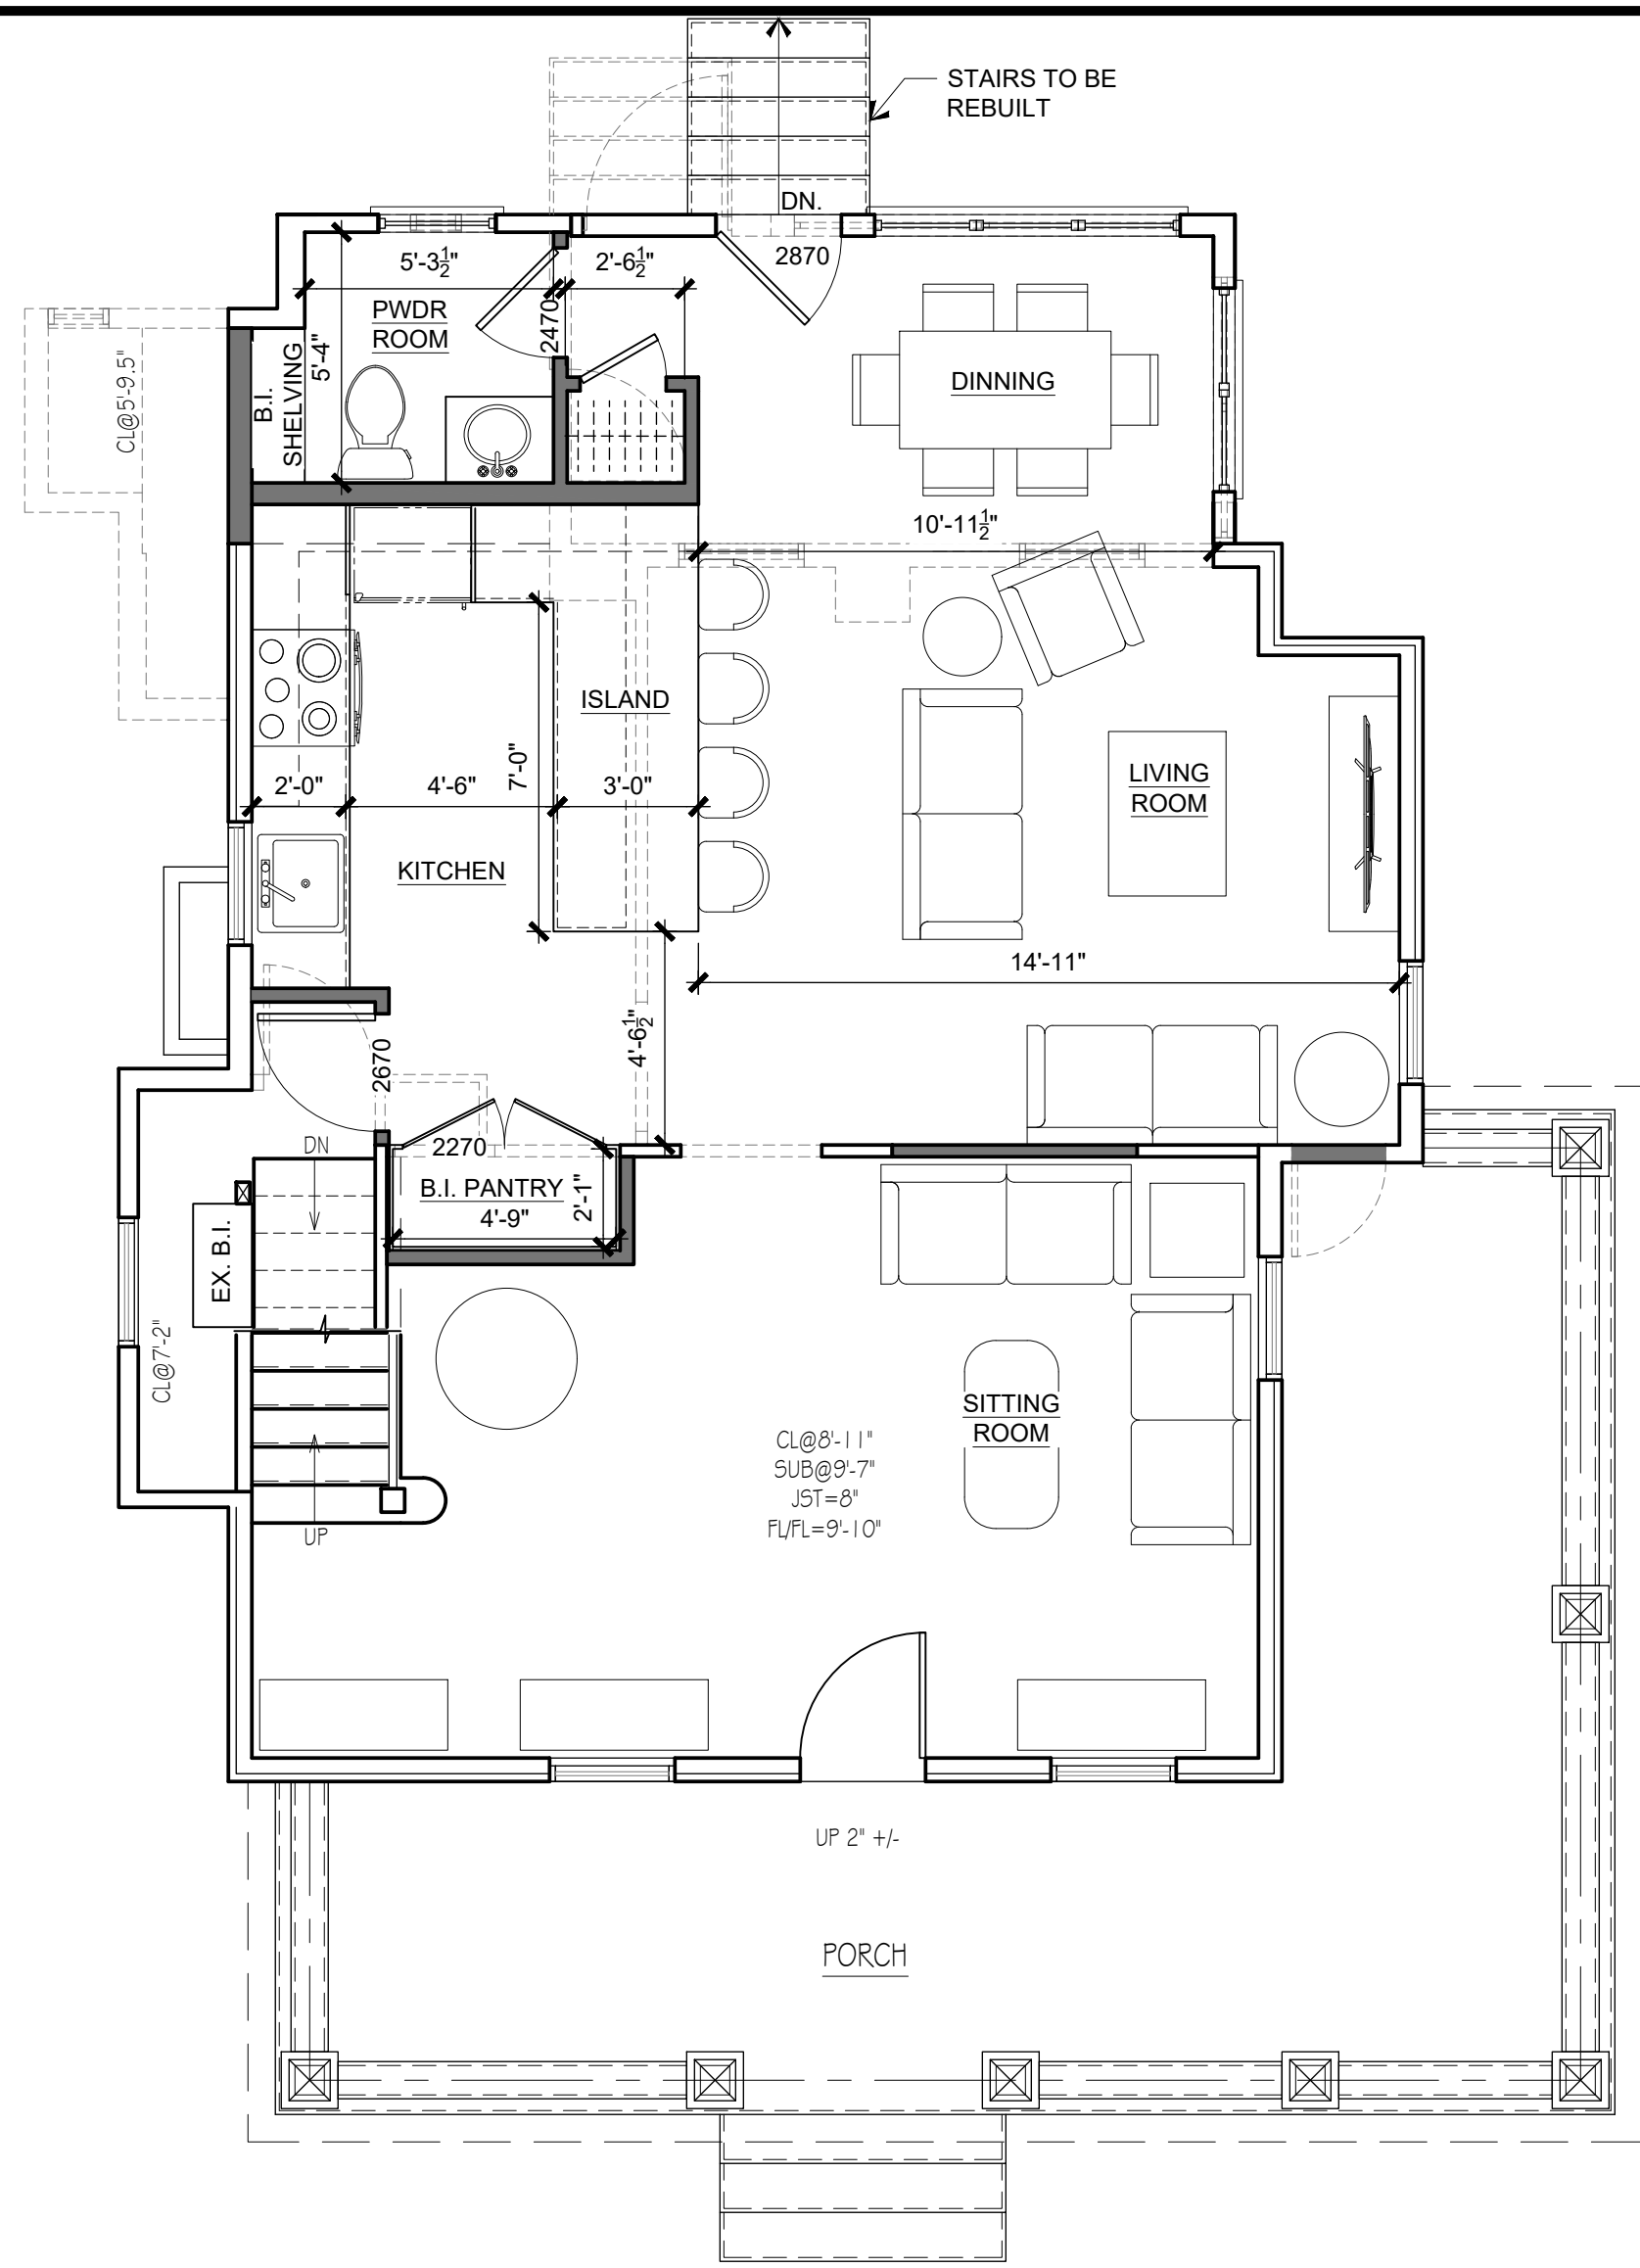


2 MAIN LEVEL

SCALE: 1/4" = 1'-0"

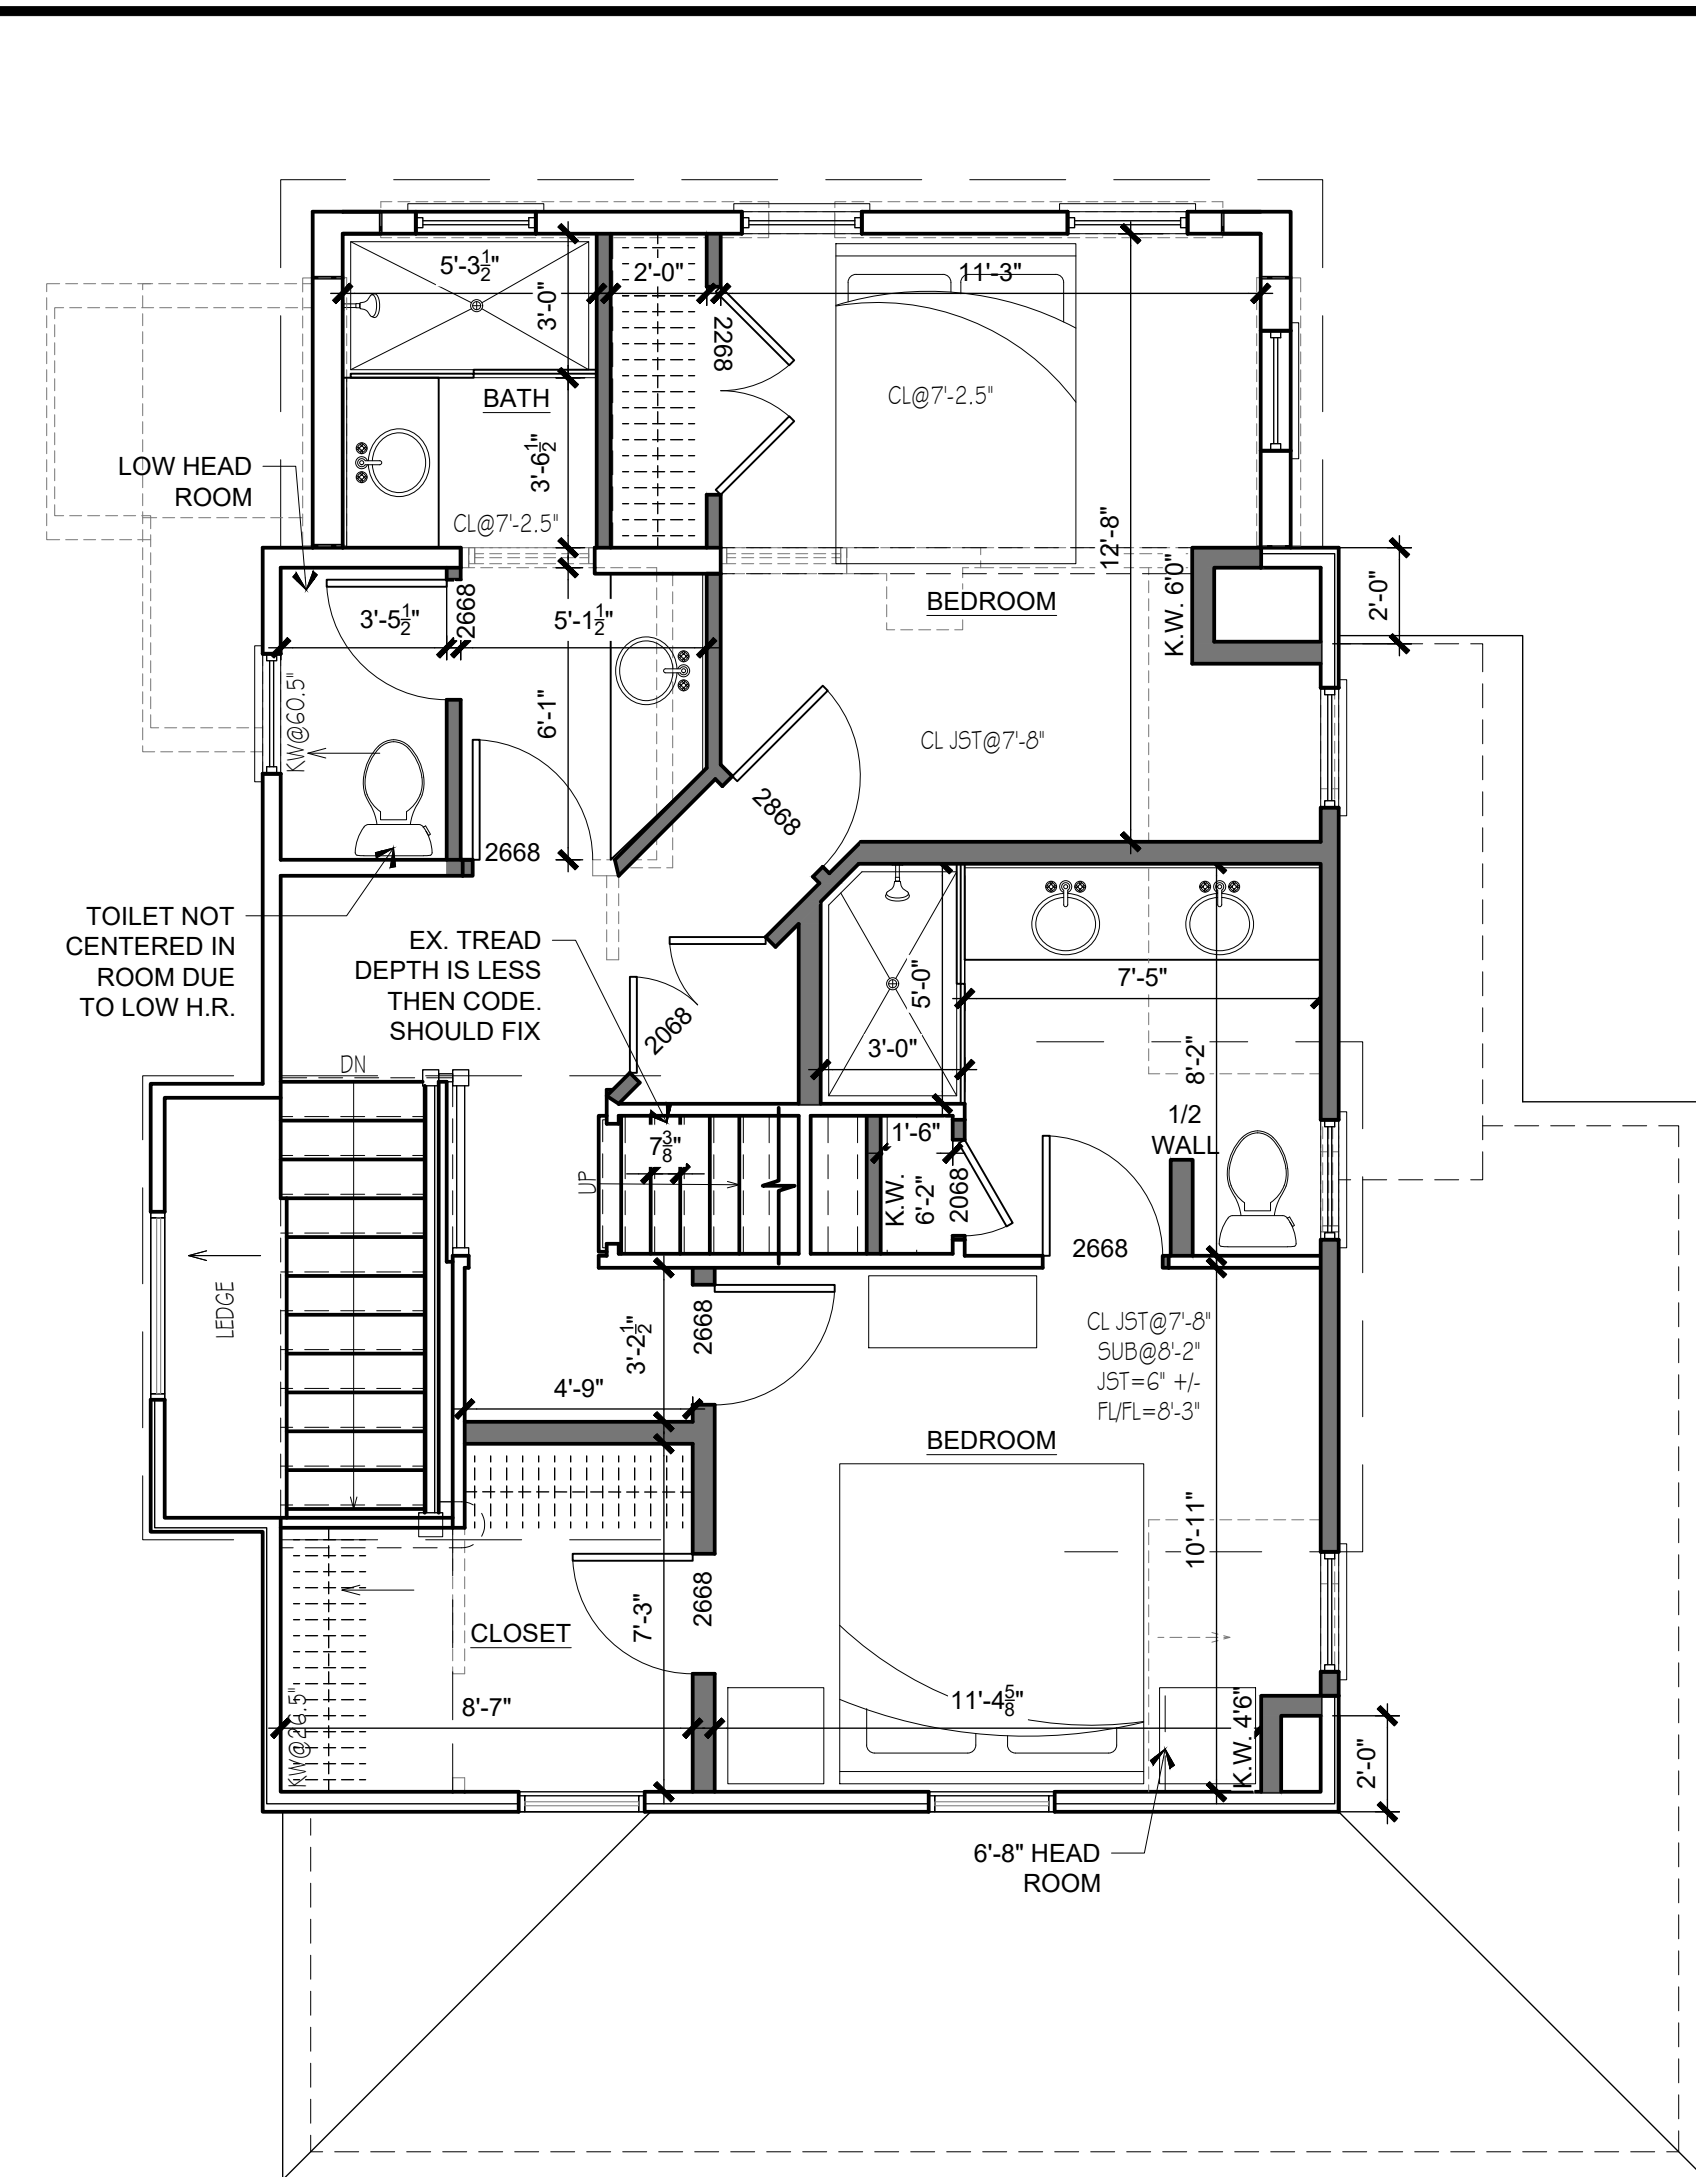

3 UPPER LEVEL

SCALE: 1/4" = 1'-0"

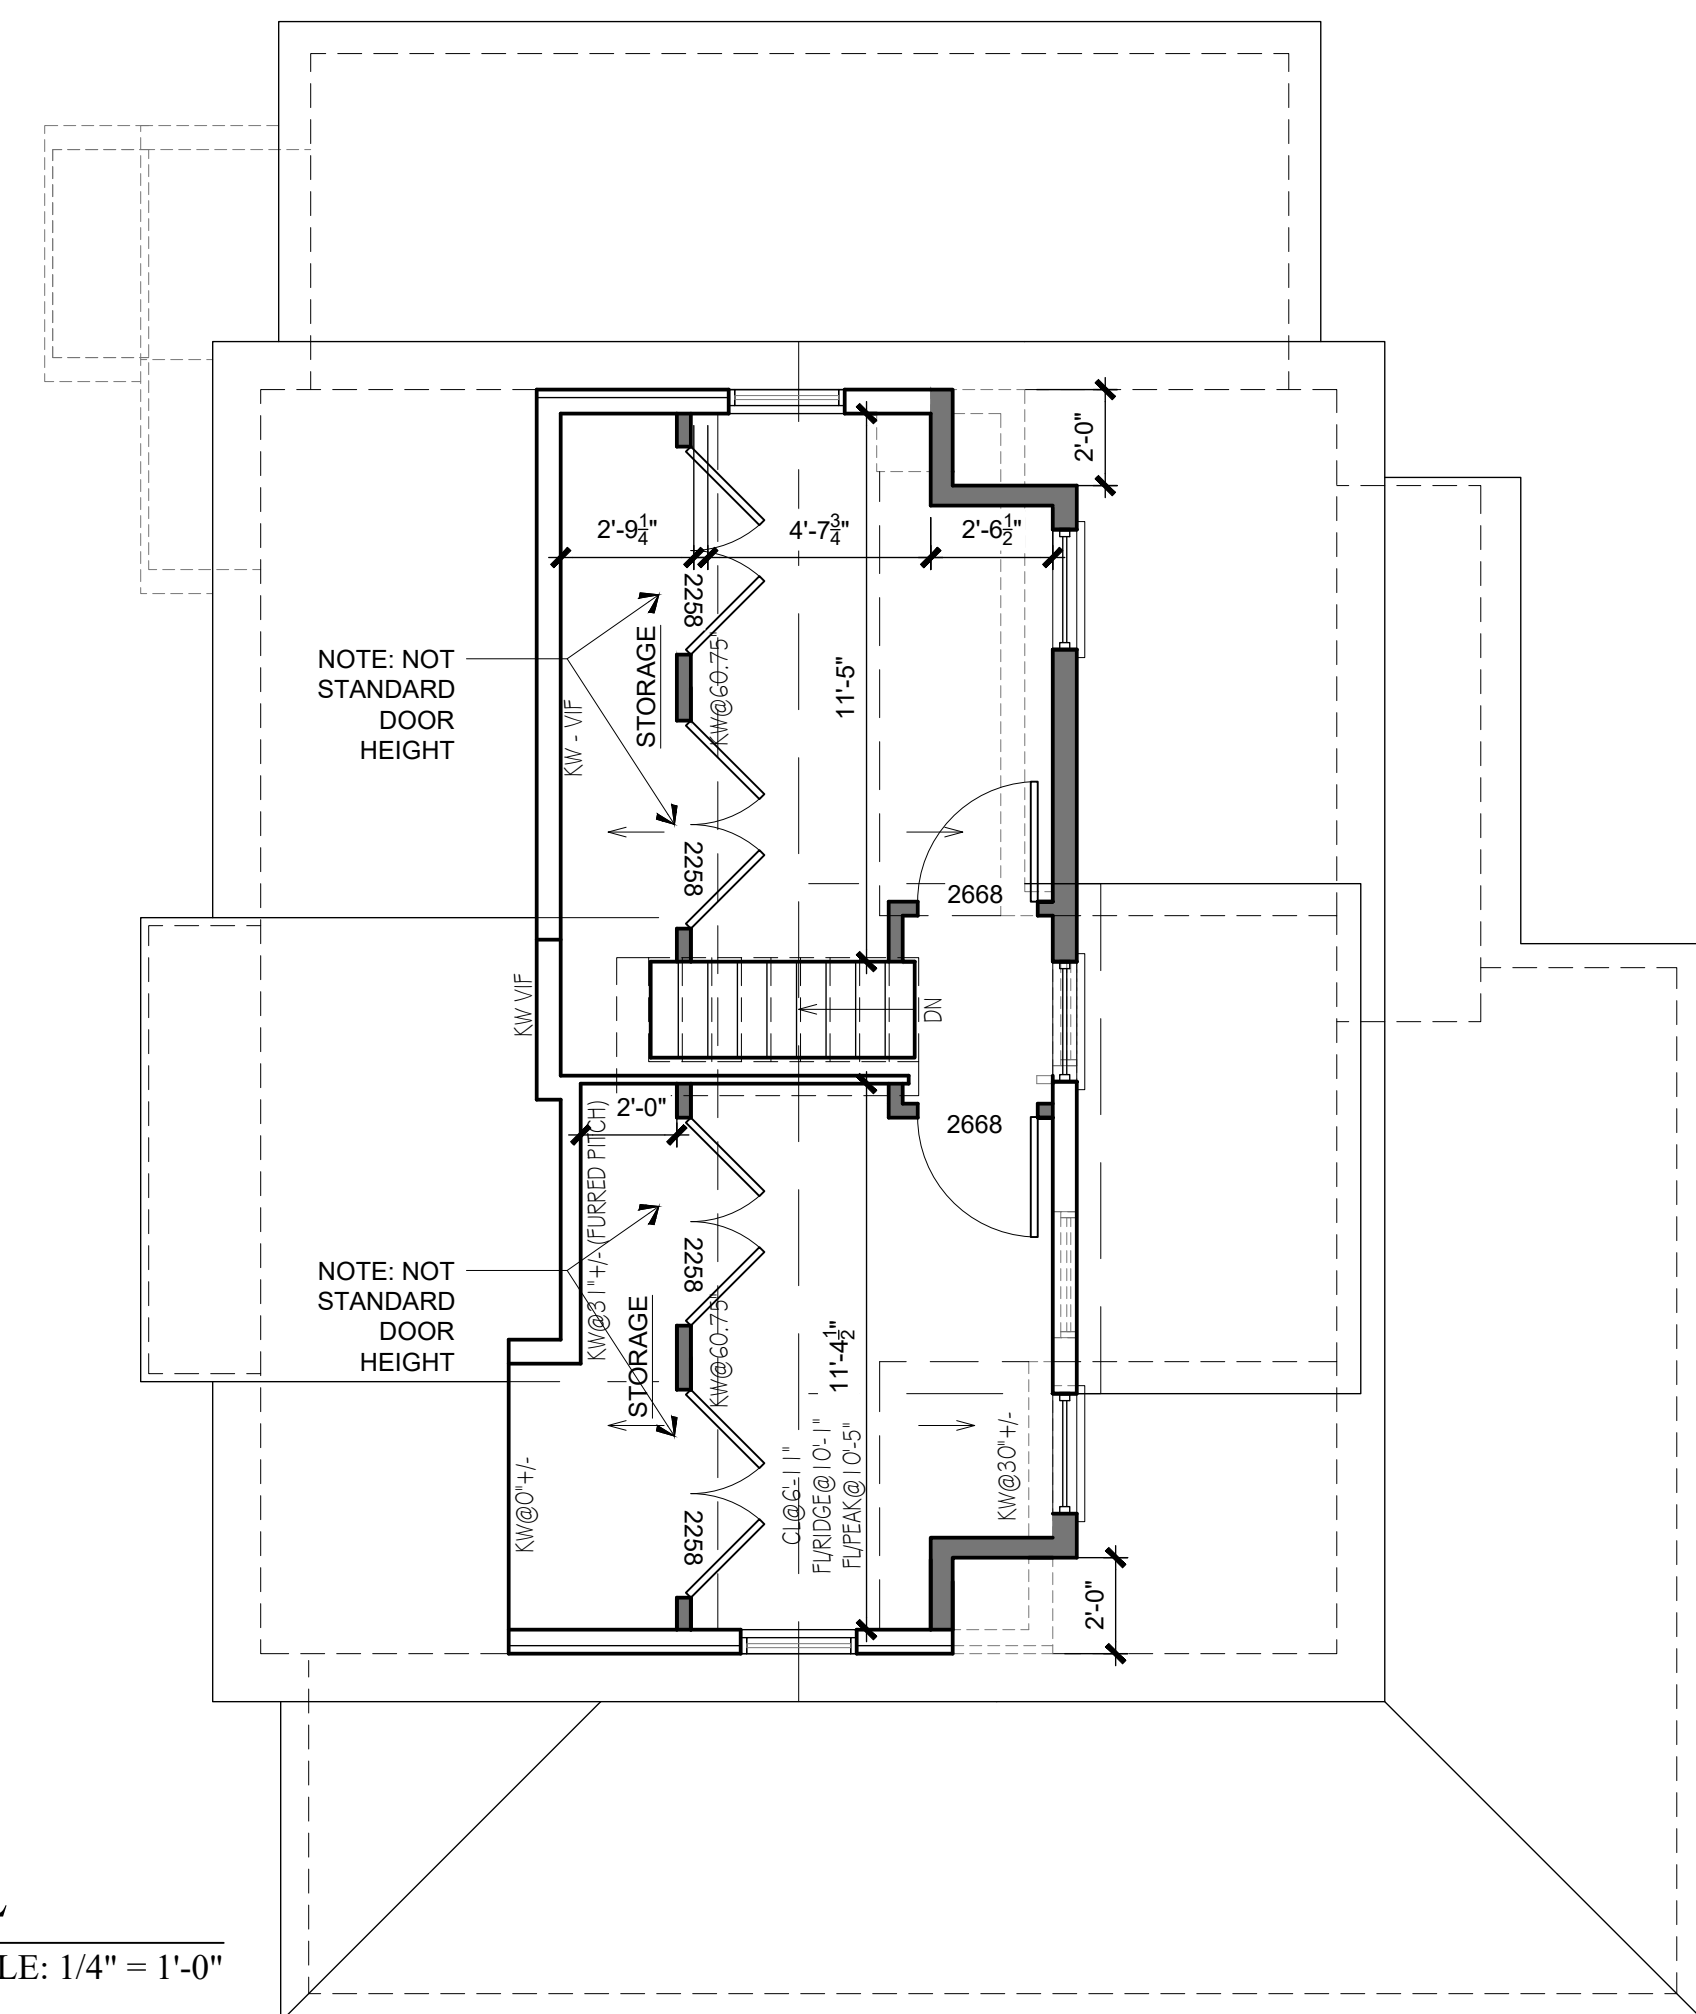

4 ATTIC LEVEL

SCALE: 1/4" = 1'-0"

I CERTIFY THAT THESE DOCUMENTS WERE PREPARED OR APPROVED BY ME, AND I AM A FULLY LICENSED ARCHITECT UNDER THE LAWS OF THE STATE OF MARYLAND. LICENSE No. 10914, EXPIRATION DATE 2020.11.10

OWNERSHIP OF DOCUMENTS NOTICE
 DRAWINGS AND SPECIFICATIONS, AS INSTRUMENTS OF SERVICE, ARE THE EXCLUSIVE PROPERTY OF RATCLIFFE ARCHITECTS. THESE DOCUMENTS ARE NOT TO BE REPRODUCED IN ANY FORM AND THEY SHALL NOT BE USED BY ANY ENTITY EXCEPT BY WRITTEN AUTHORIZATION AND PERMISSION FROM AND AGREEMENT WITH THE DESIGNER.
 COPYRIGHT ACT 1976

PROJECT:
 NEW CONSTRUCTION
 PLANS FOR THE:
WASHBURN RESIDENCE
 731 ST JOHNS RD
 BALTIMORE, MD 21210

RELEASE SCHEDULE	
DATE	SUMMARY
2021.02.21	PROGRESS


SCALE: AS SHOWN

DWG TITLE:

LOWER FLOOR PLAN

SHEET No.

A1.1

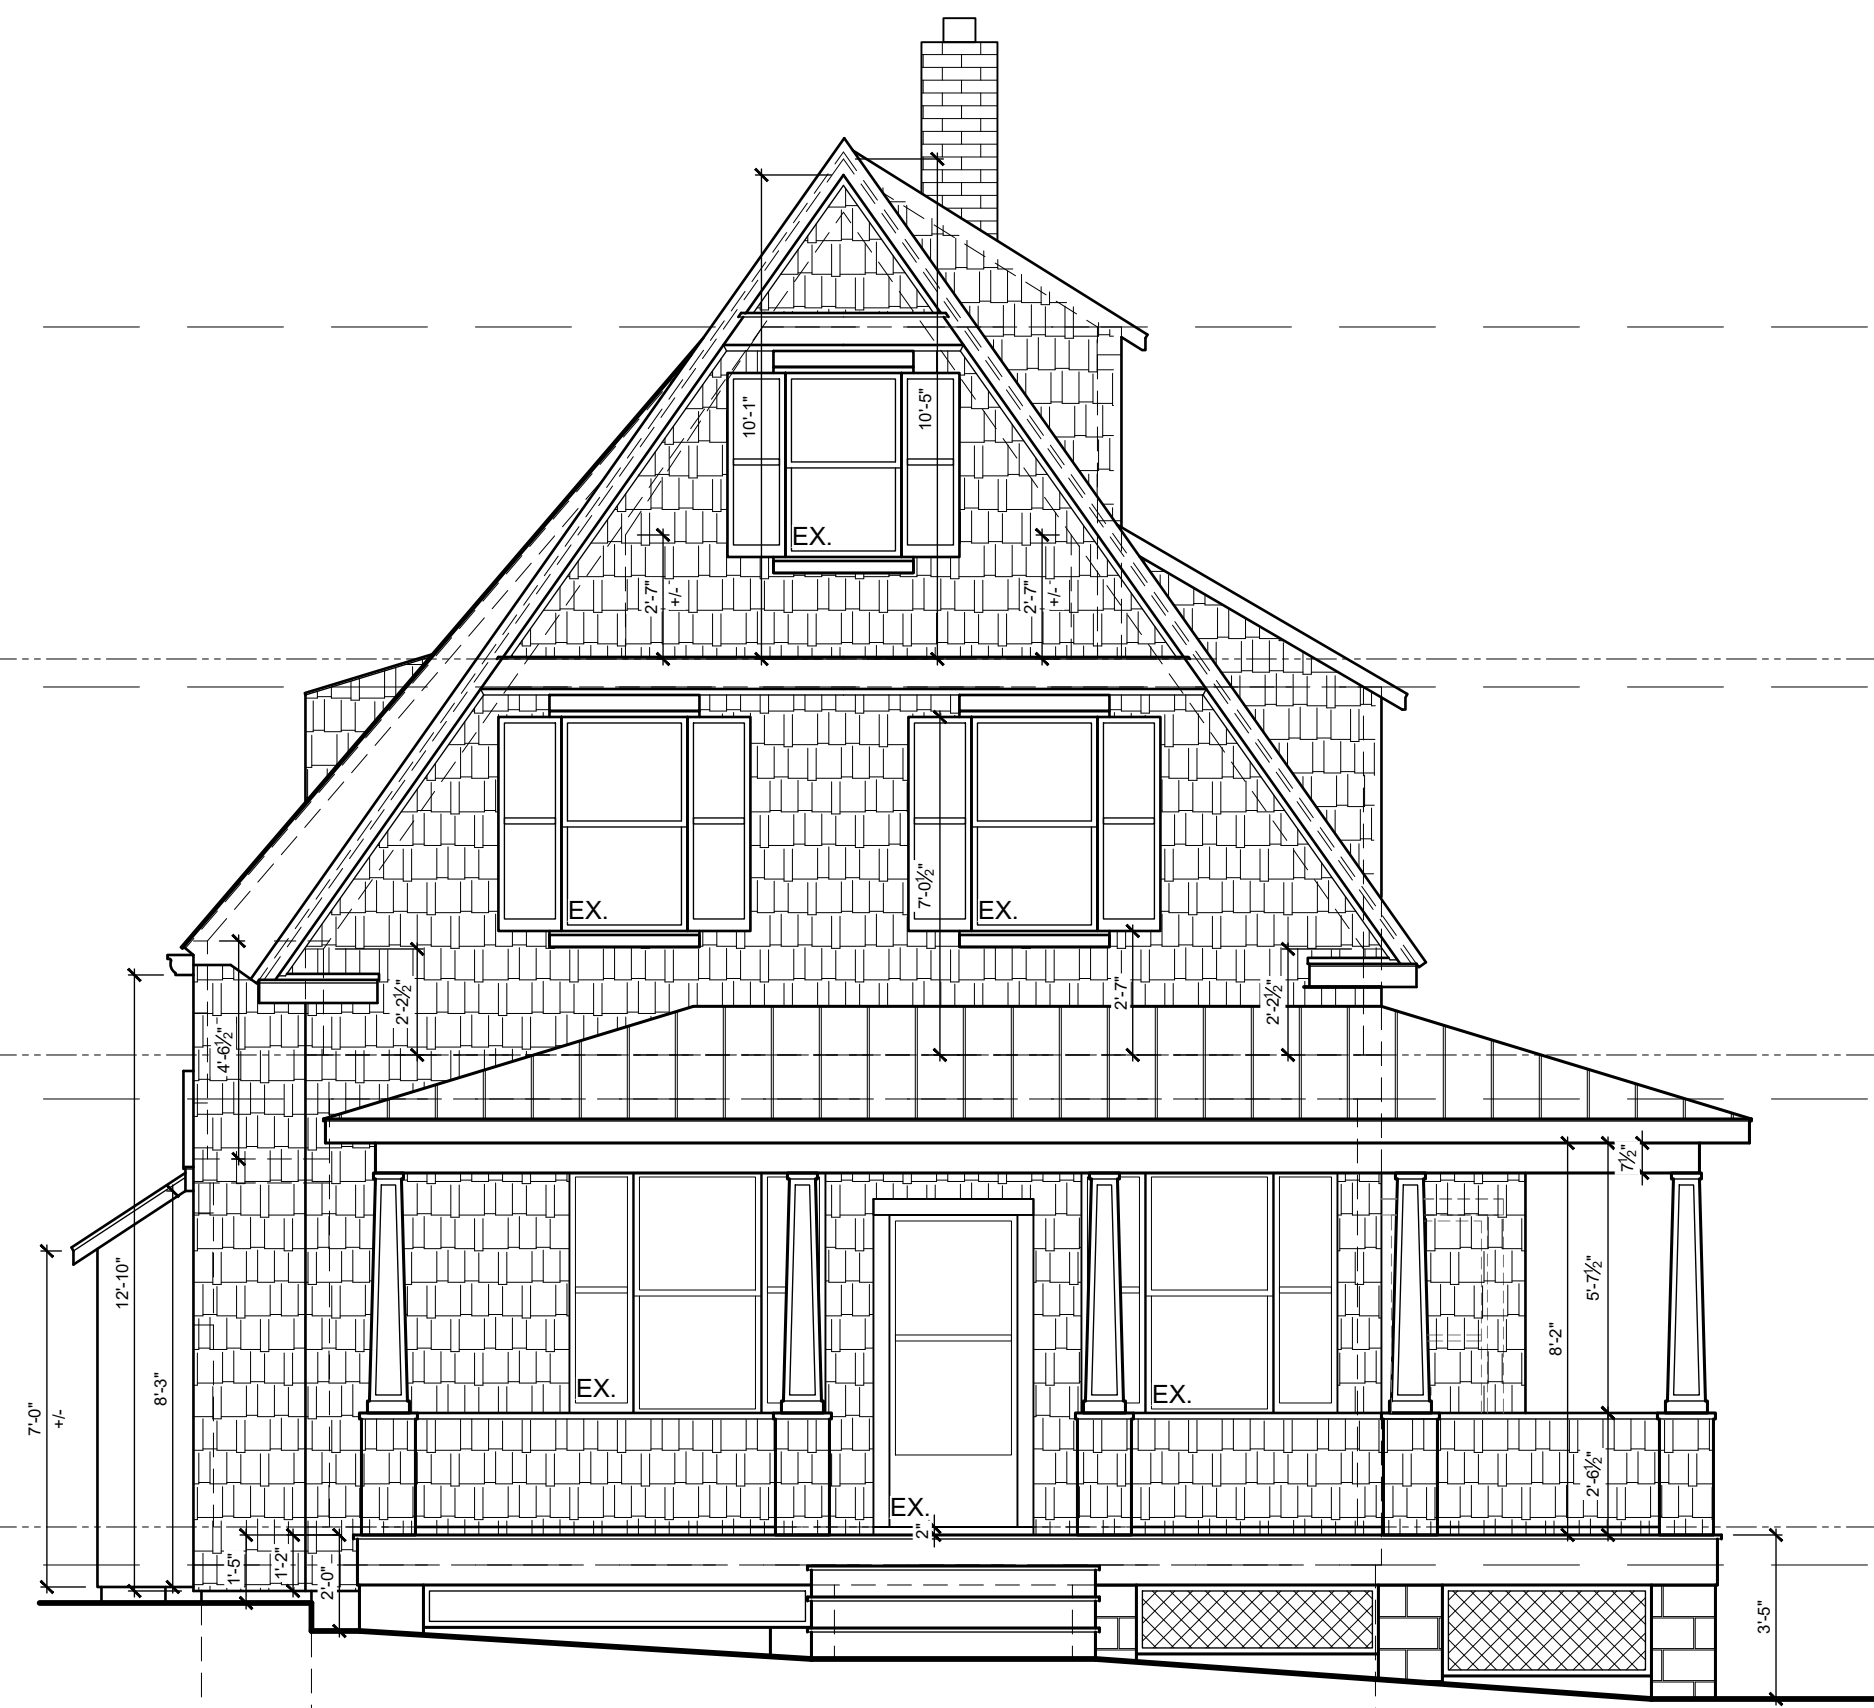


1 FRONT ELEVATION

SCALE: 1/4" = 1'-0"




2 REAR ELEVATION

SCALE: 1/4" = 1'-0"

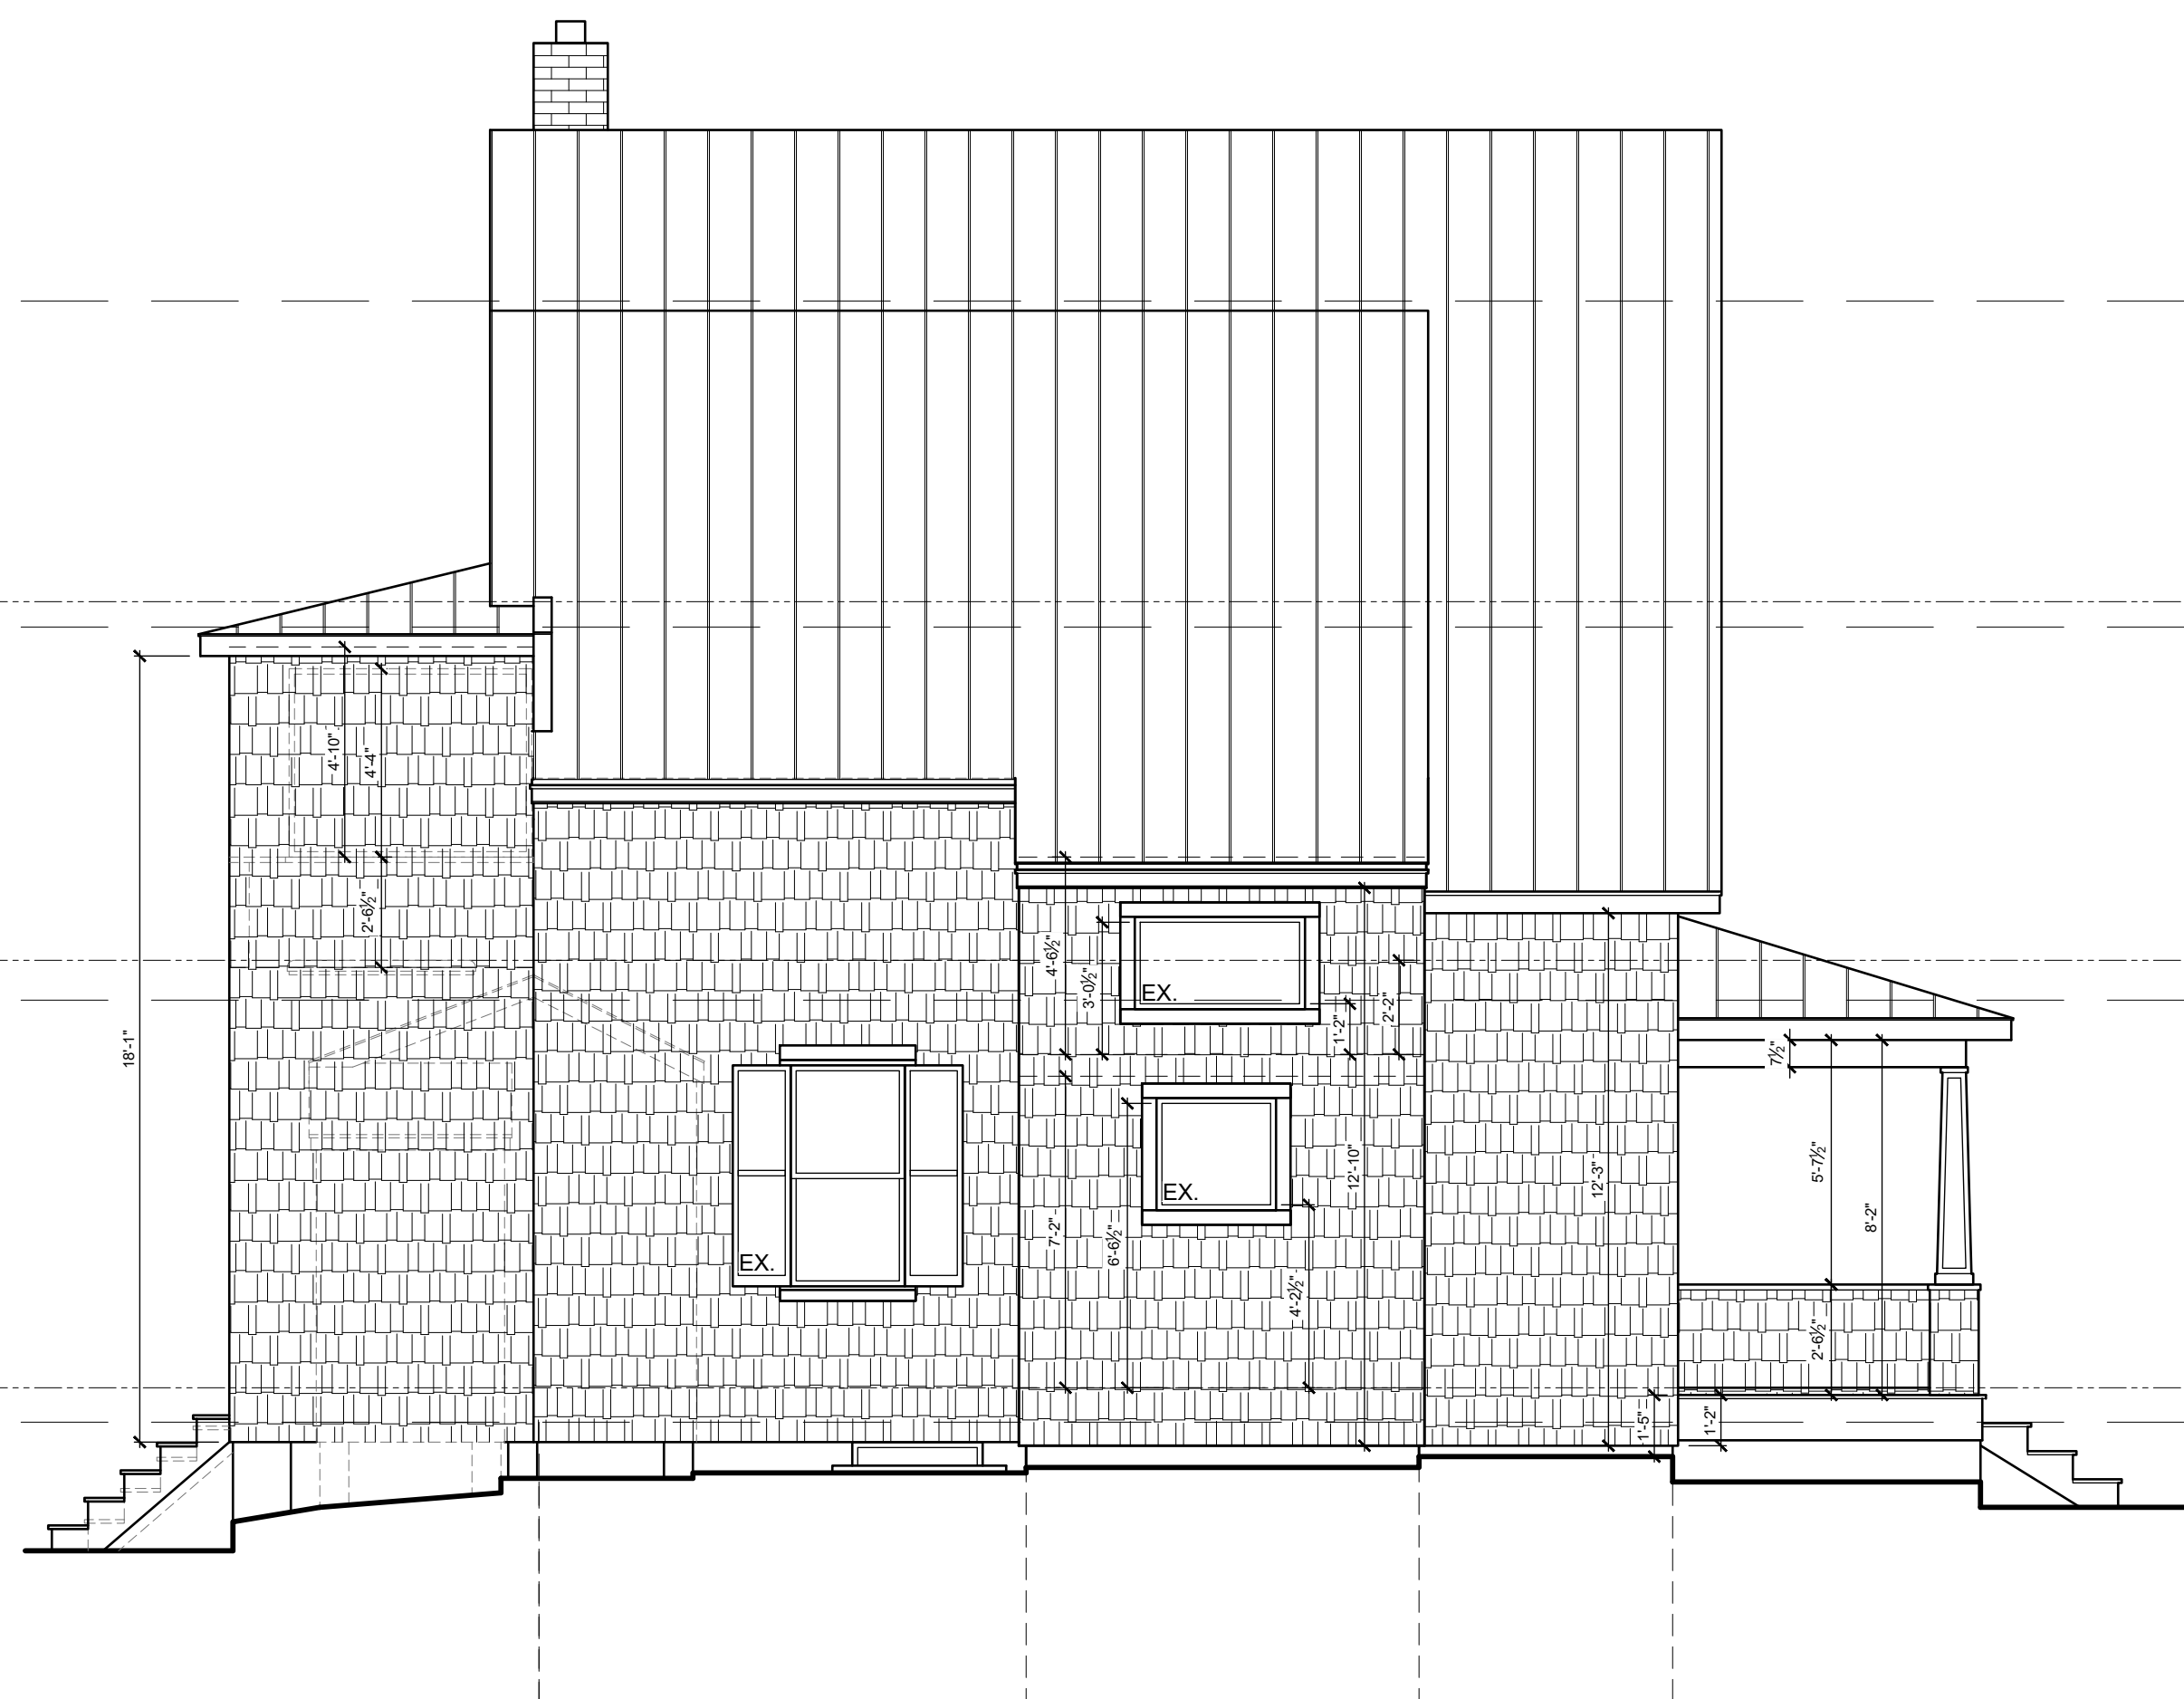

3 LEFT ELEVATION

SCALE: 1/4" = 1'-0"

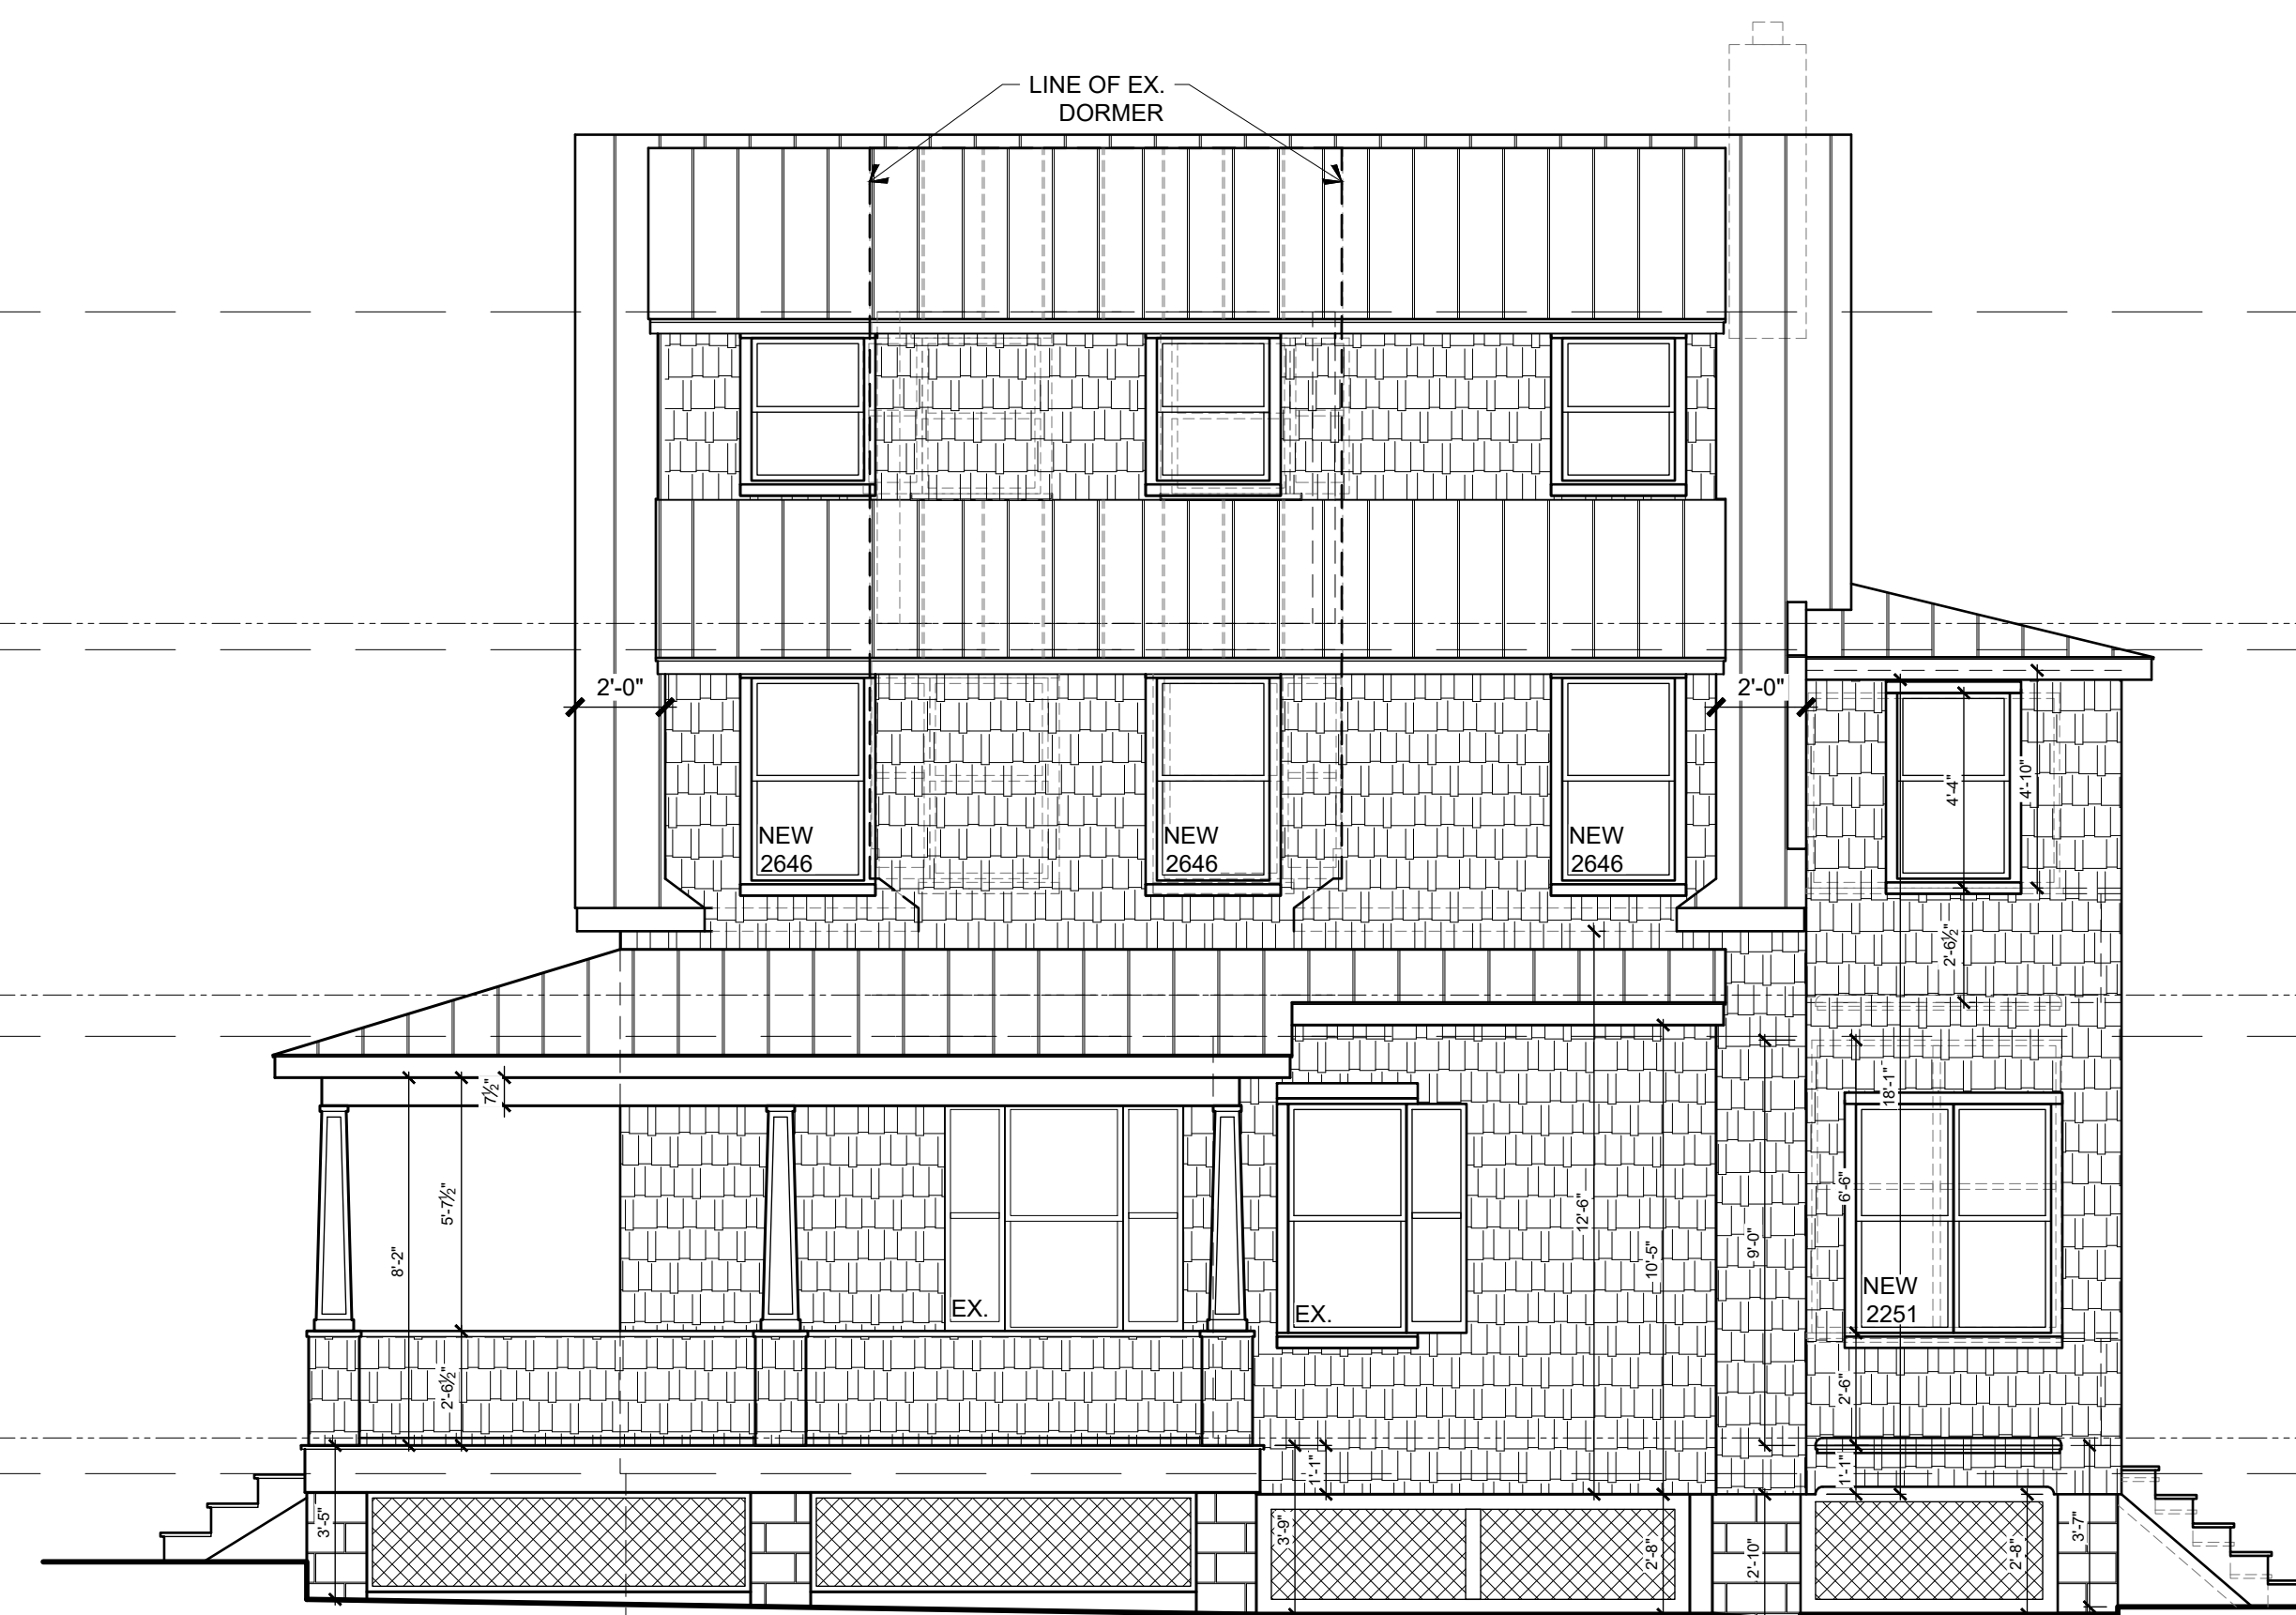

4 RIGHT ELEVATION

SCALE: 1/4" = 1'-0"

I CERTIFY THAT THESE DOCUMENTS WERE PREPARED OR APPROVED BY ME, AND I AM A DULY LICENSED ARCHITECT UNDER THE LAWS OF THE STATE OF MARYLAND. LICENSE No. 10916, EXPIRATION DATE 2020.11.10

OWNERSHIP OF DOCUMENTS NOTICE

DRAWINGS AND SPECIFICATIONS, AS INSTRUMENTS OF SERVICE, ARE THE EXCLUSIVE PROPERTY OF RATCLIFFE ARCHITECTS. THESE DOCUMENTS ARE NOT TO BE REPRODUCED IN ANY FORM AND THEY SHALL NOT BE USED BY ANY ENTITY EXCEPT BY WRITTEN AUTHORIZATION AND PERMISSION FROM AND AGREEMENT WITH THE DESIGNER.

COPYRIGHT ACT 1976

PROJECT:

NEW CONSTRUCTION
PLANS FOR THE:

**WASHBURN
RESIDENCE**

731 ST JOHNS RD
BALTIMORE, MD 21210

RELEASE SCHEDULE

DATE	SUMMARY
2021.02.21	PROGRESS

SCALE: AS SHOWN

DWG TITLE:

**EXTERIOR
ELEVATIONS**

SHEET No.

A2.1