



1 LOWER FLOOR

SCALE: 1/4" = 1'-0"

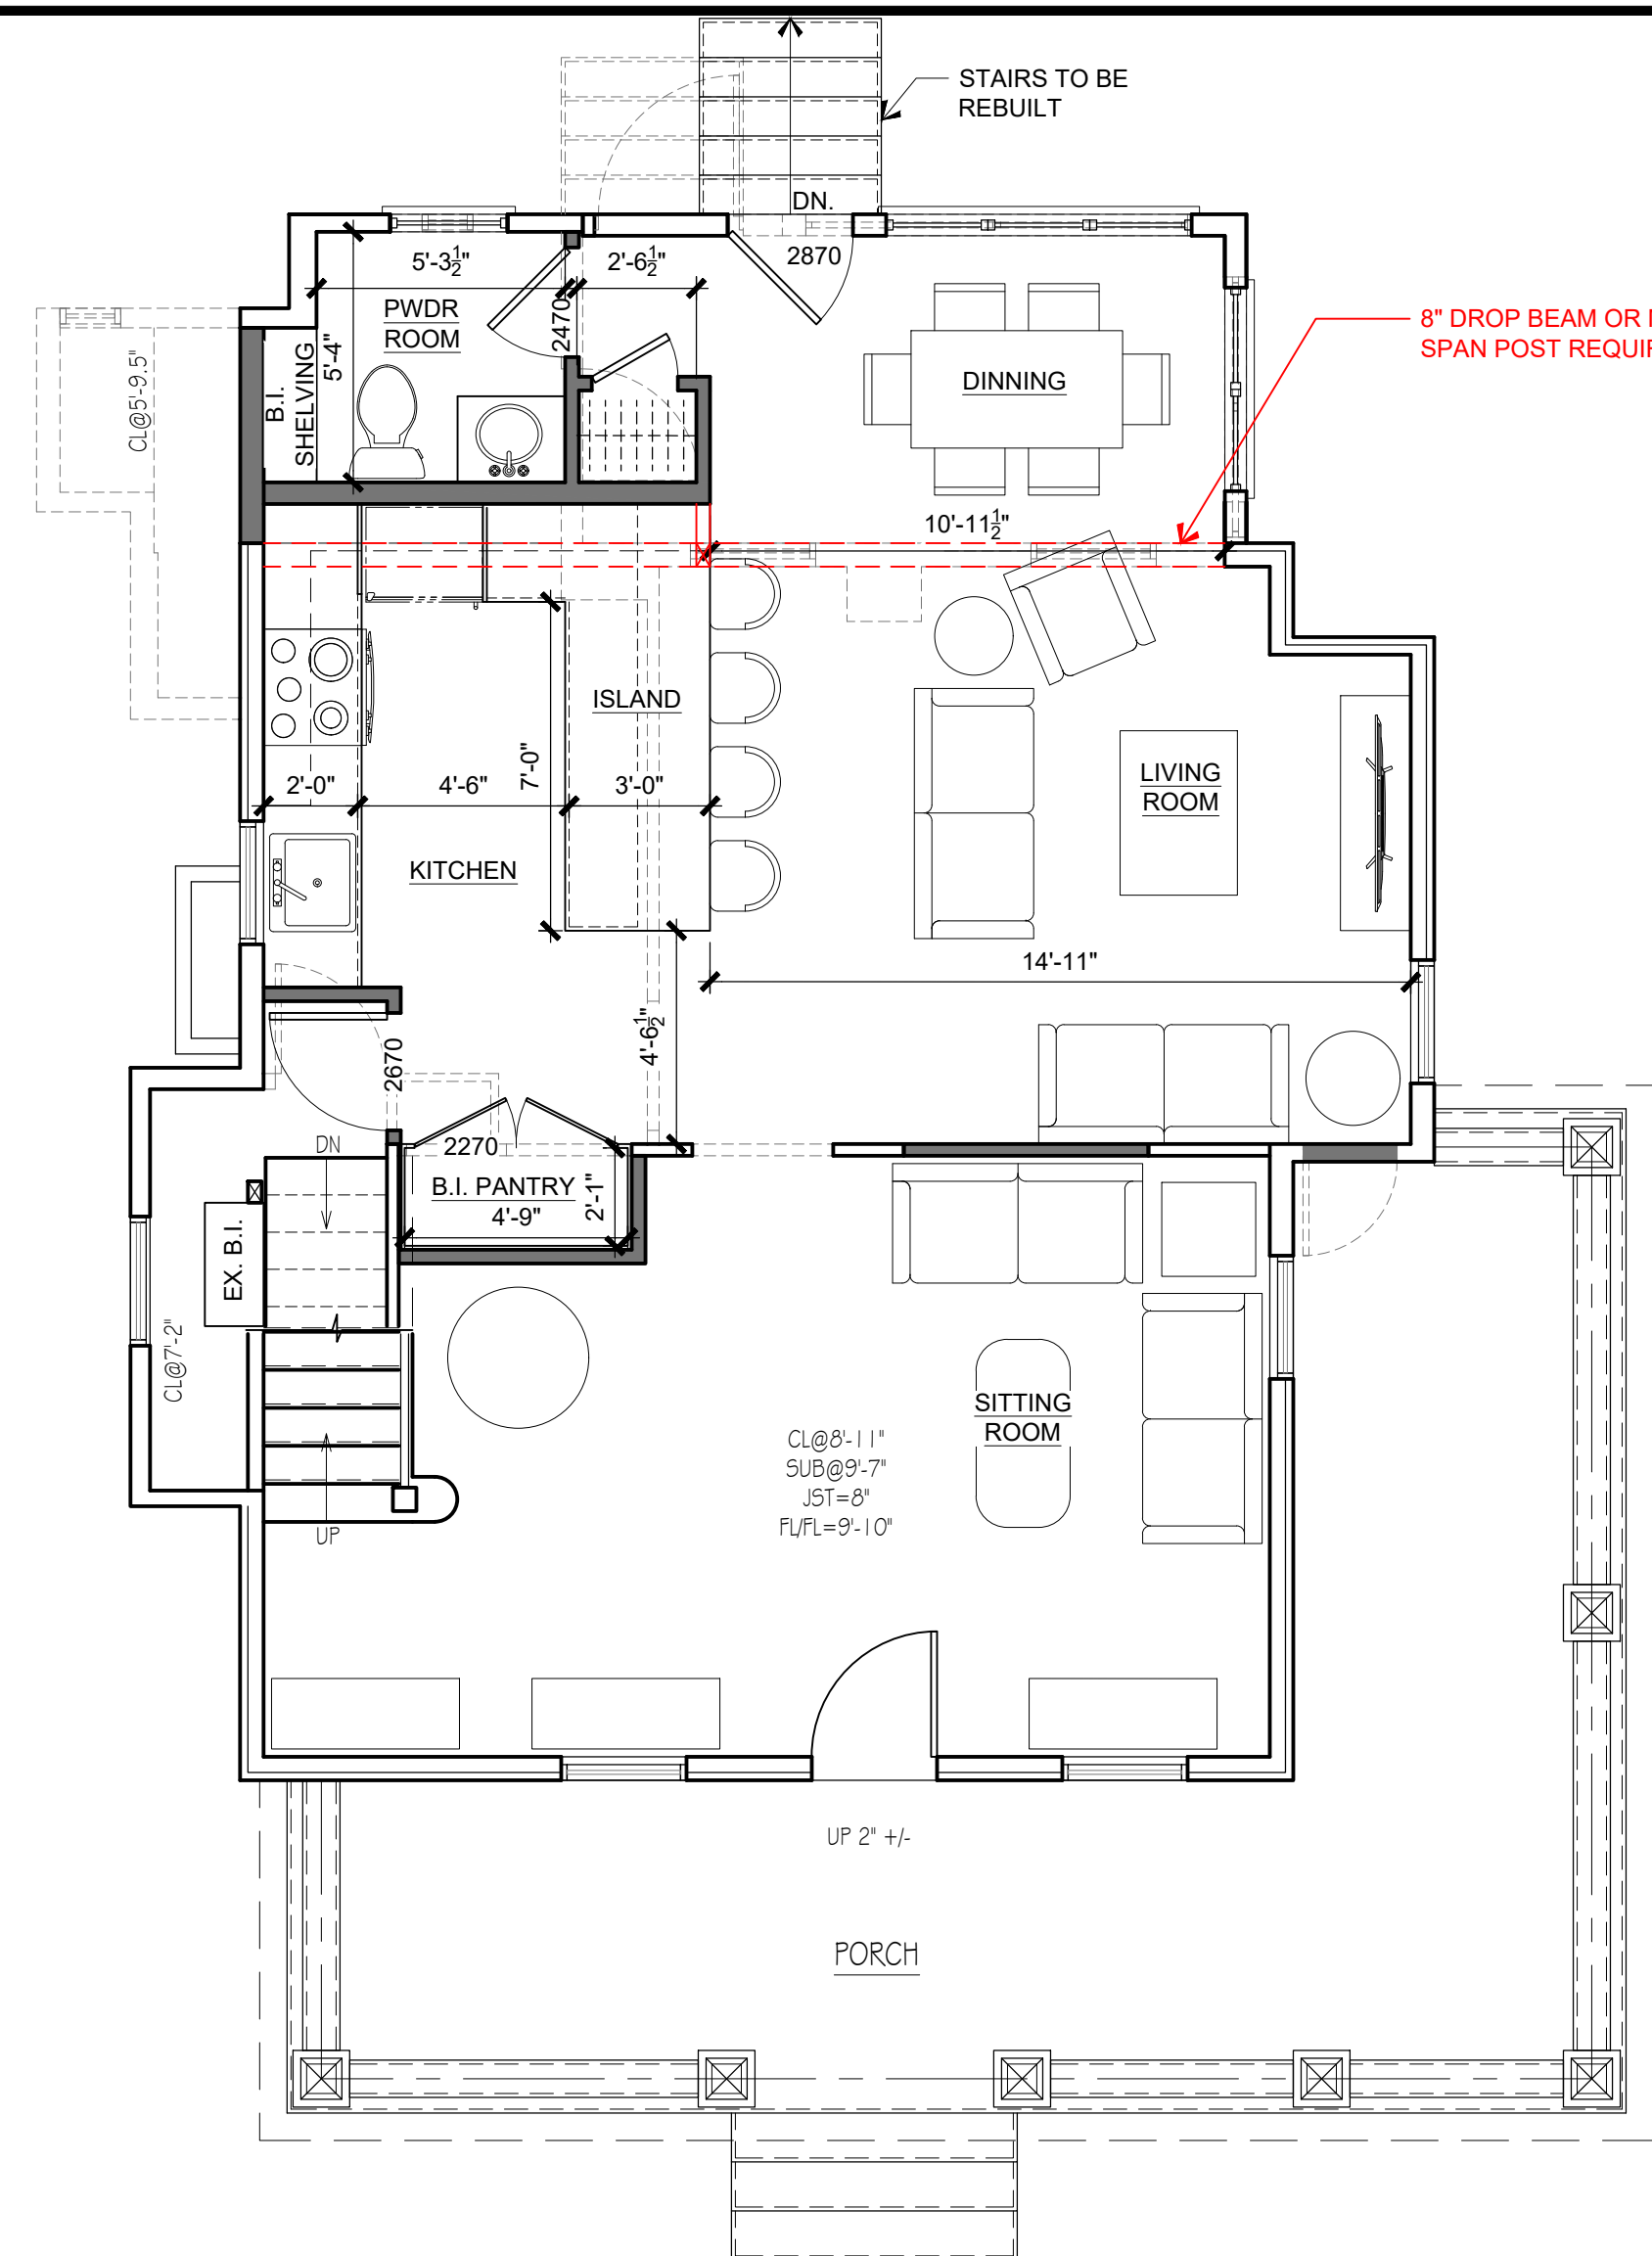


2 MAIN LEVEL

SCALE: 1/4" = 1'-0"

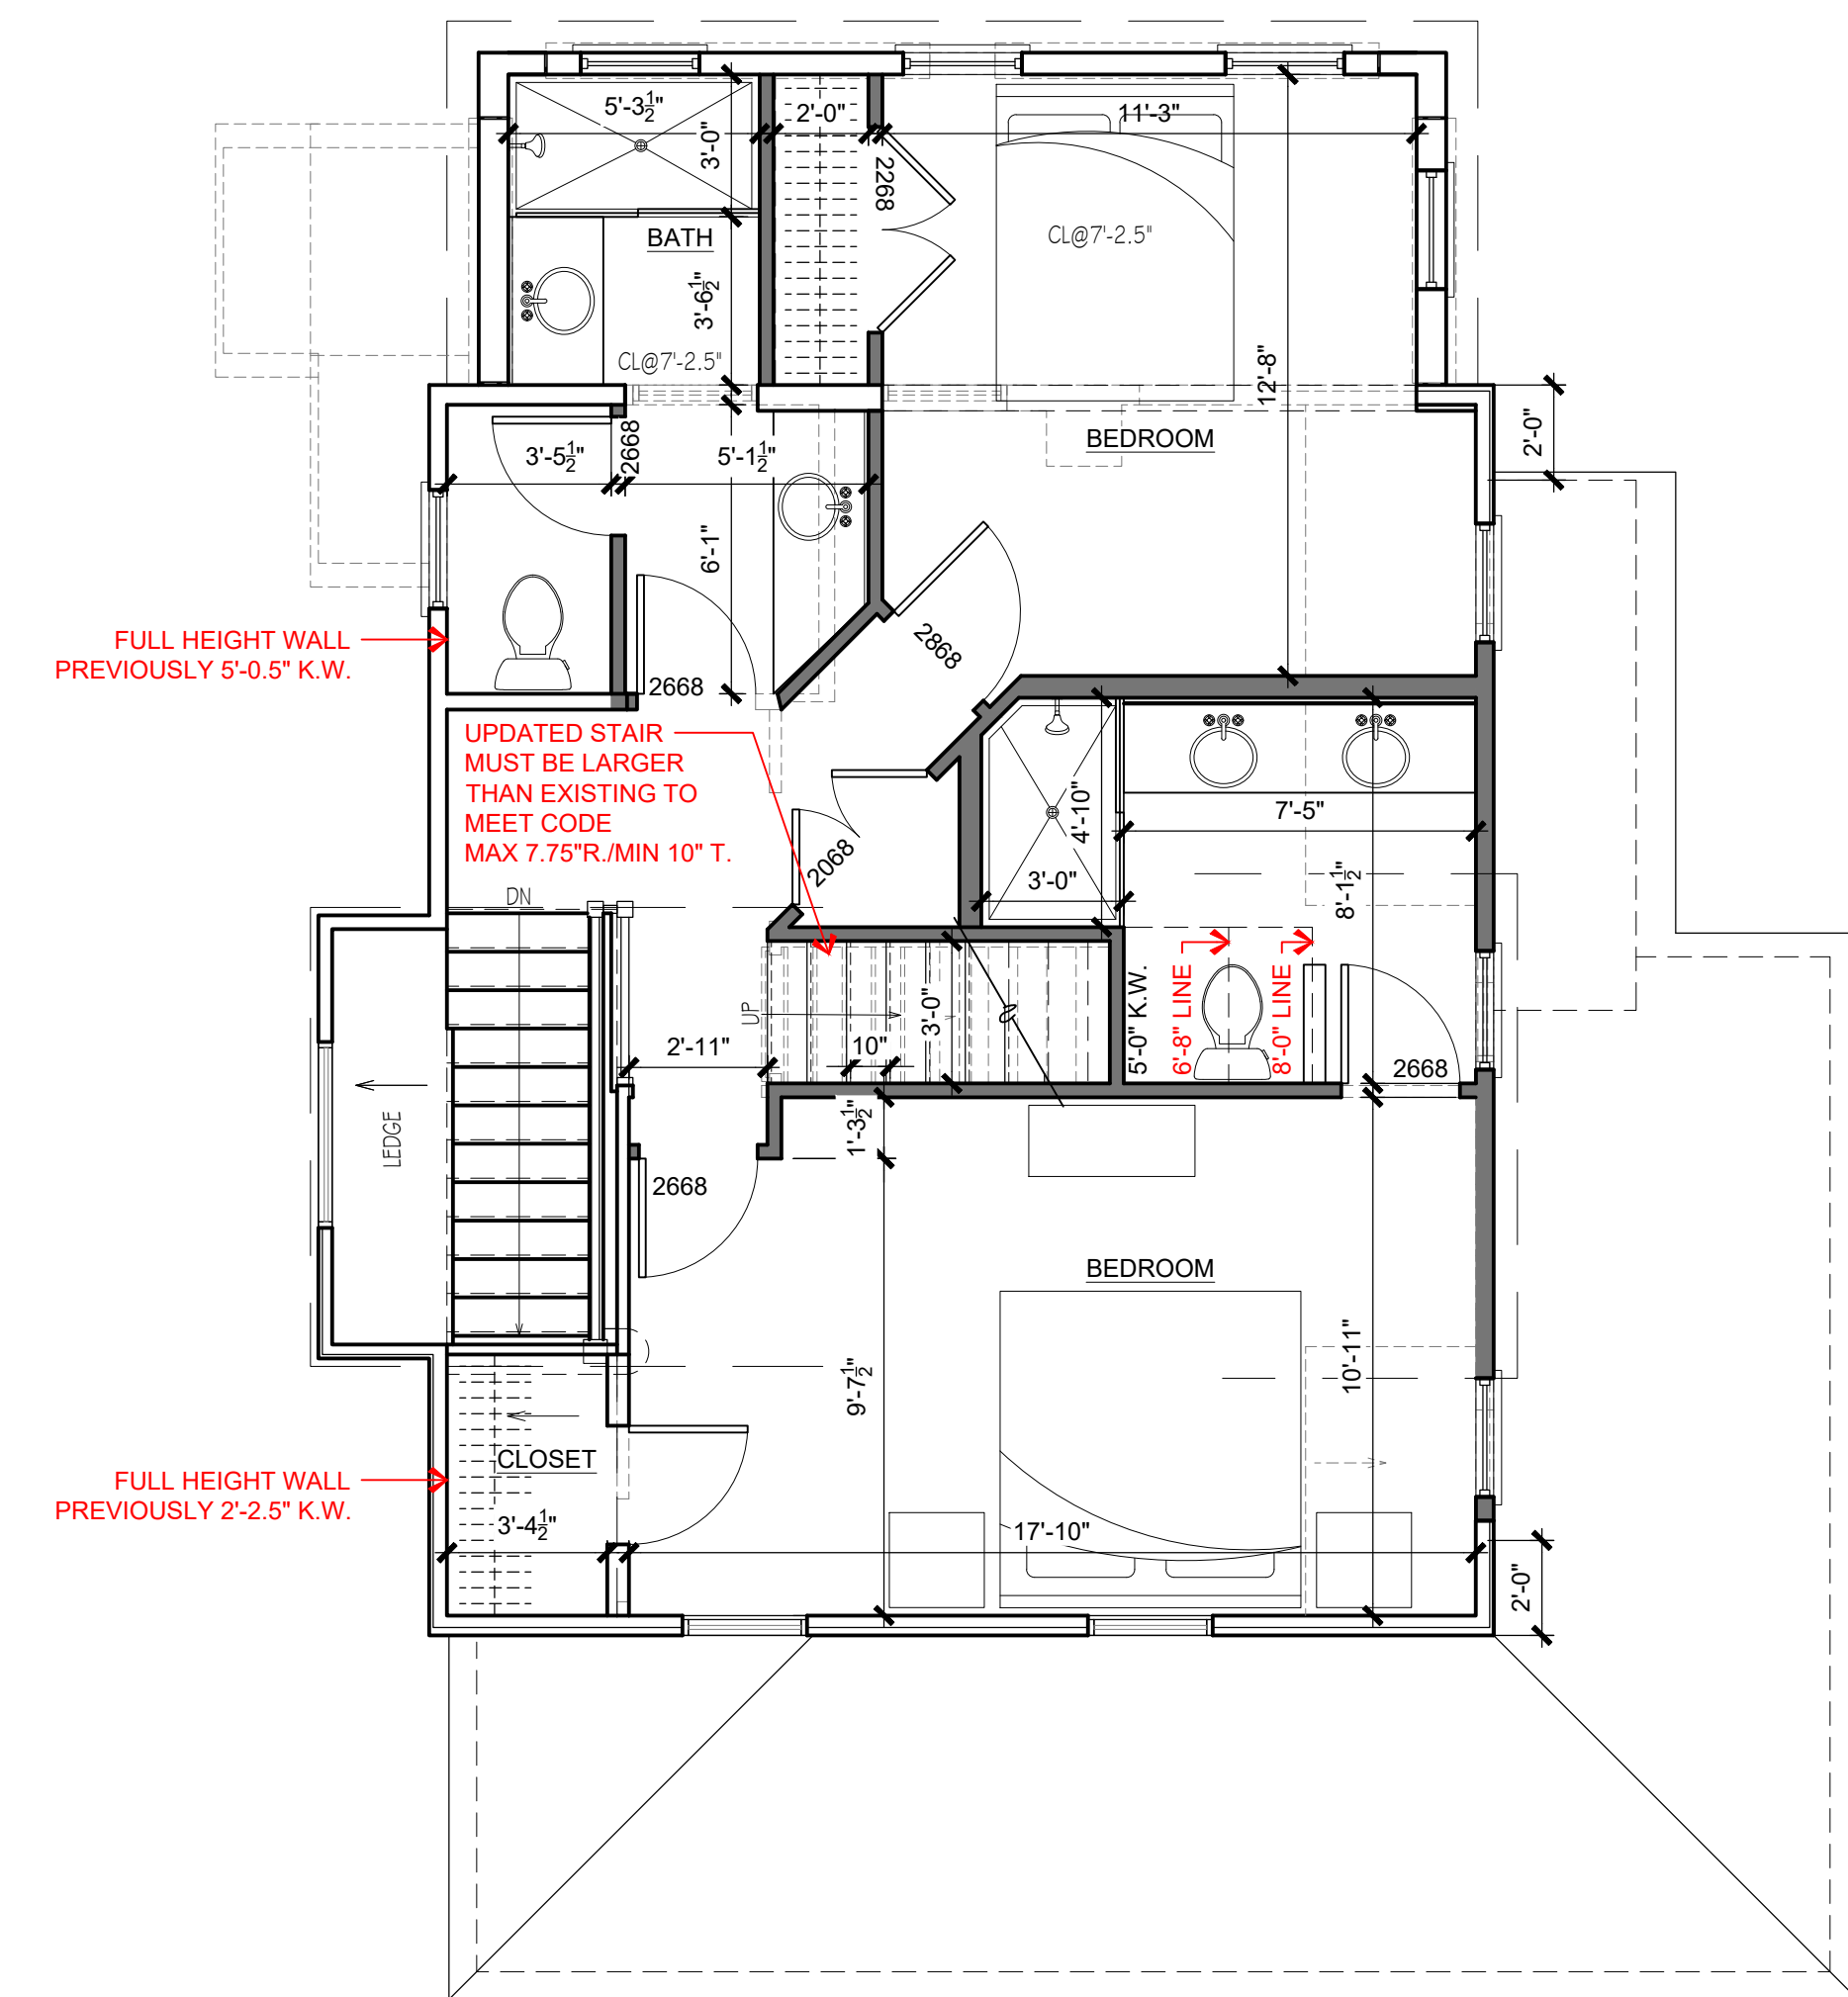

3 UPPER LEVEL

SCALE: 1/4" = 1'-0"

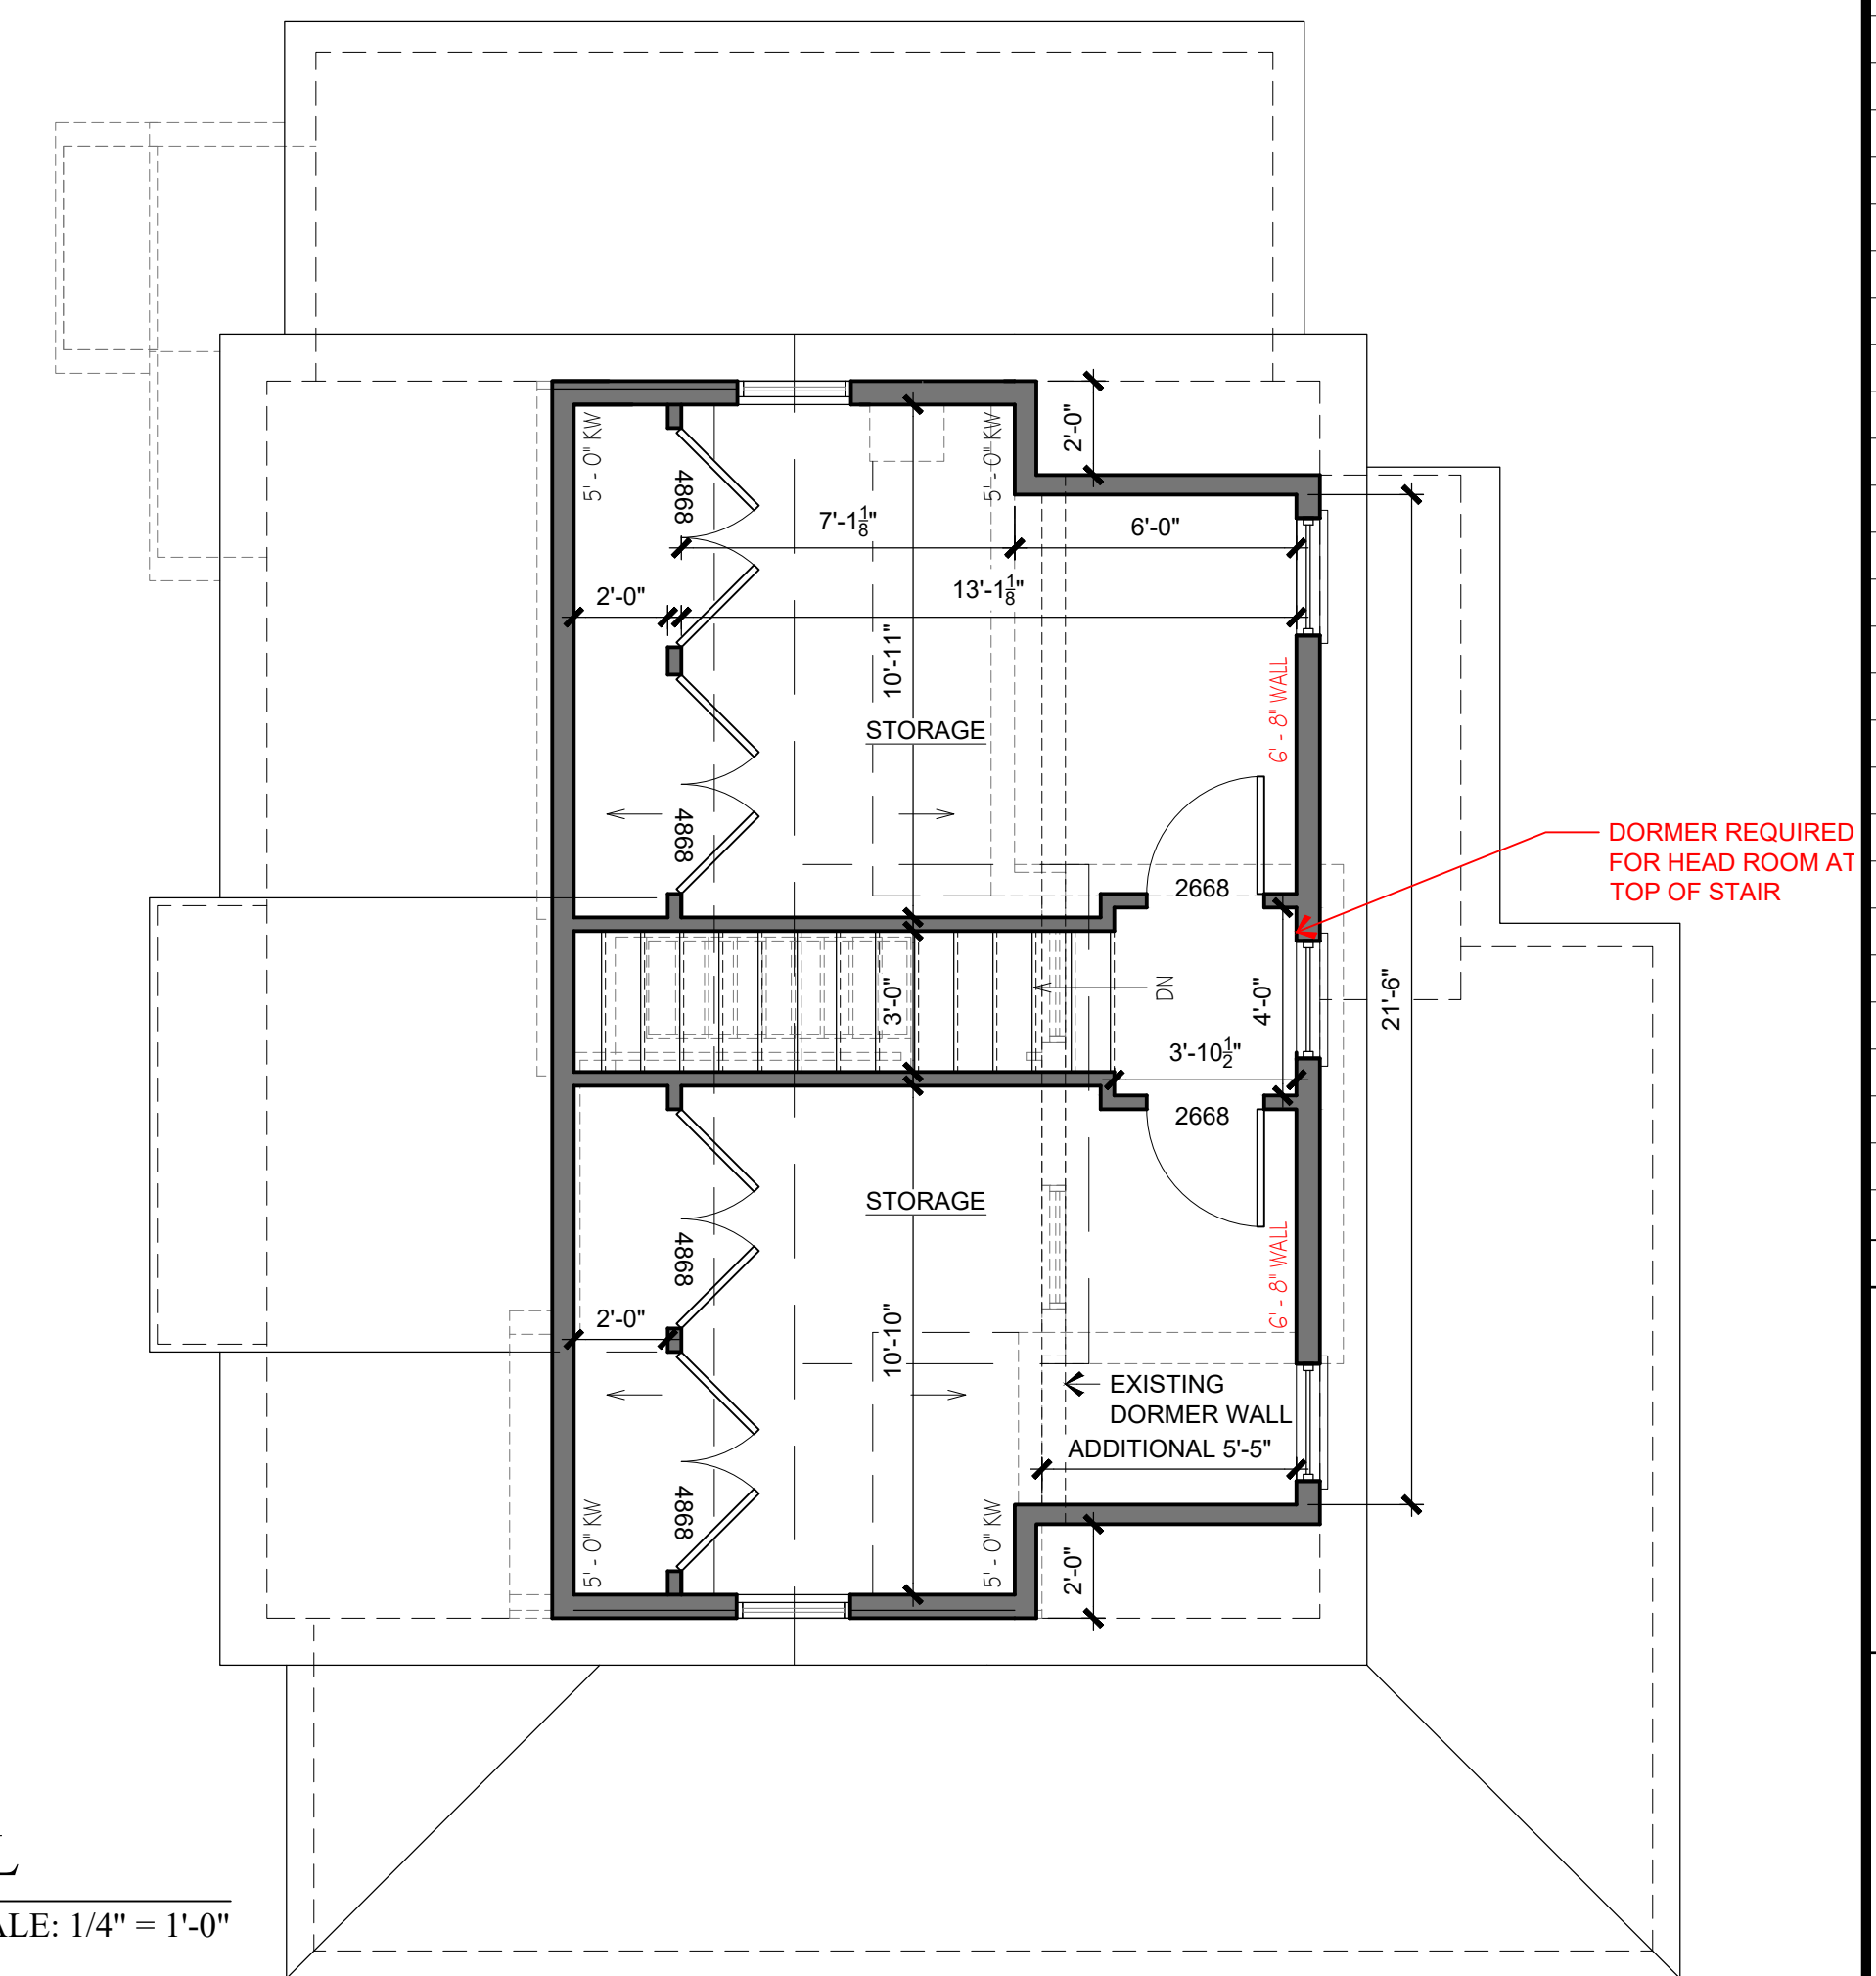

4 ATTIC LEVEL

SCALE: 1/4" = 1'-0"

I CERTIFY THAT THESE DOCUMENTS WERE PREPARED OR APPROVED BY ME, AND I AM A DULY LICENSED ARCHITECT UNDER THE LAWS OF THE STATE OF MARYLAND. LICENSE No. 10948, EXPIRATION DATE 2020.11.10

**OWNERSHIP OF DOCUMENTS NOTICE**  
 DRAWINGS AND SPECIFICATIONS, AS INSTRUMENTS OF SERVICE, ARE THE EXCLUSIVE PROPERTY OF RATCLIFFE ARCHITECTS. THESE DOCUMENTS ARE NOT TO BE REPRODUCED IN ANY FORM AND THEY SHALL NOT BE USED BY ANY ENTITY EXCEPT BY WRITTEN AUTHORIZATION AND PERMISSION FROM AND AGREEMENT WITH THE DESIGNER.  
 COPYRIGHT ACT 1976

**PROJECT:**  
 NEW CONSTRUCTION  
 PLANS FOR THE:  
**WASHBURN RESIDENCE**  
 731 ST JOHNS RD  
 BALTIMORE, MD 21210

RELEASE SCHEDULE	
DATE	SUMMARY
2022.03.18	PROGRESS

SCALE: AS SHOWN  
 DWG TITLE:

LOWER FLOOR PLAN

SHEET No.

**A1.1**

I CERTIFY THAT THESE DOCUMENTS WERE PREPARED OR APPROVED BY ME, AND I AM A DAILY LICENSED ARCHITECT UNDER THE LAWS OF THE STATE OF MARYLAND. LICENSE No. 19948, EXPIRATION DATE 2020.11.10

**OWNERSHIP OF DOCUMENTS NOTICE**  
 DRAWINGS AND SPECIFICATIONS, AS INSTRUMENTS OF SERVICE, ARE THE EXCLUSIVE PROPERTY OF RATCLIFFE ARCHITECTS. THESE DOCUMENTS ARE NOT TO BE REPRODUCED IN ANY FORM AND THEY SHALL NOT BE USED BY ANY ENTITY EXCEPT BY WRITTEN AUTHORIZATION AND PERMISSION FROM AND AGREEMENT WITH THE DESIGNER.  
 COPYRIGHT ACT 1976

**PROJECT:**  
 NEW CONSTRUCTION  
 PLANS FOR THE:  
**WASHBURN RESIDENCE**  
 731 ST JOHNS RD  
 BALTIMORE, MD 21210


RELEASE SCHEDULE	
DATE	SUMMARY
2022.03.18	PROGRESS

SCALE: AS SHOWN  
 DWG TITLE:

**EXTERIOR ELEVATIONS**


SHEET No.

**A2.1**

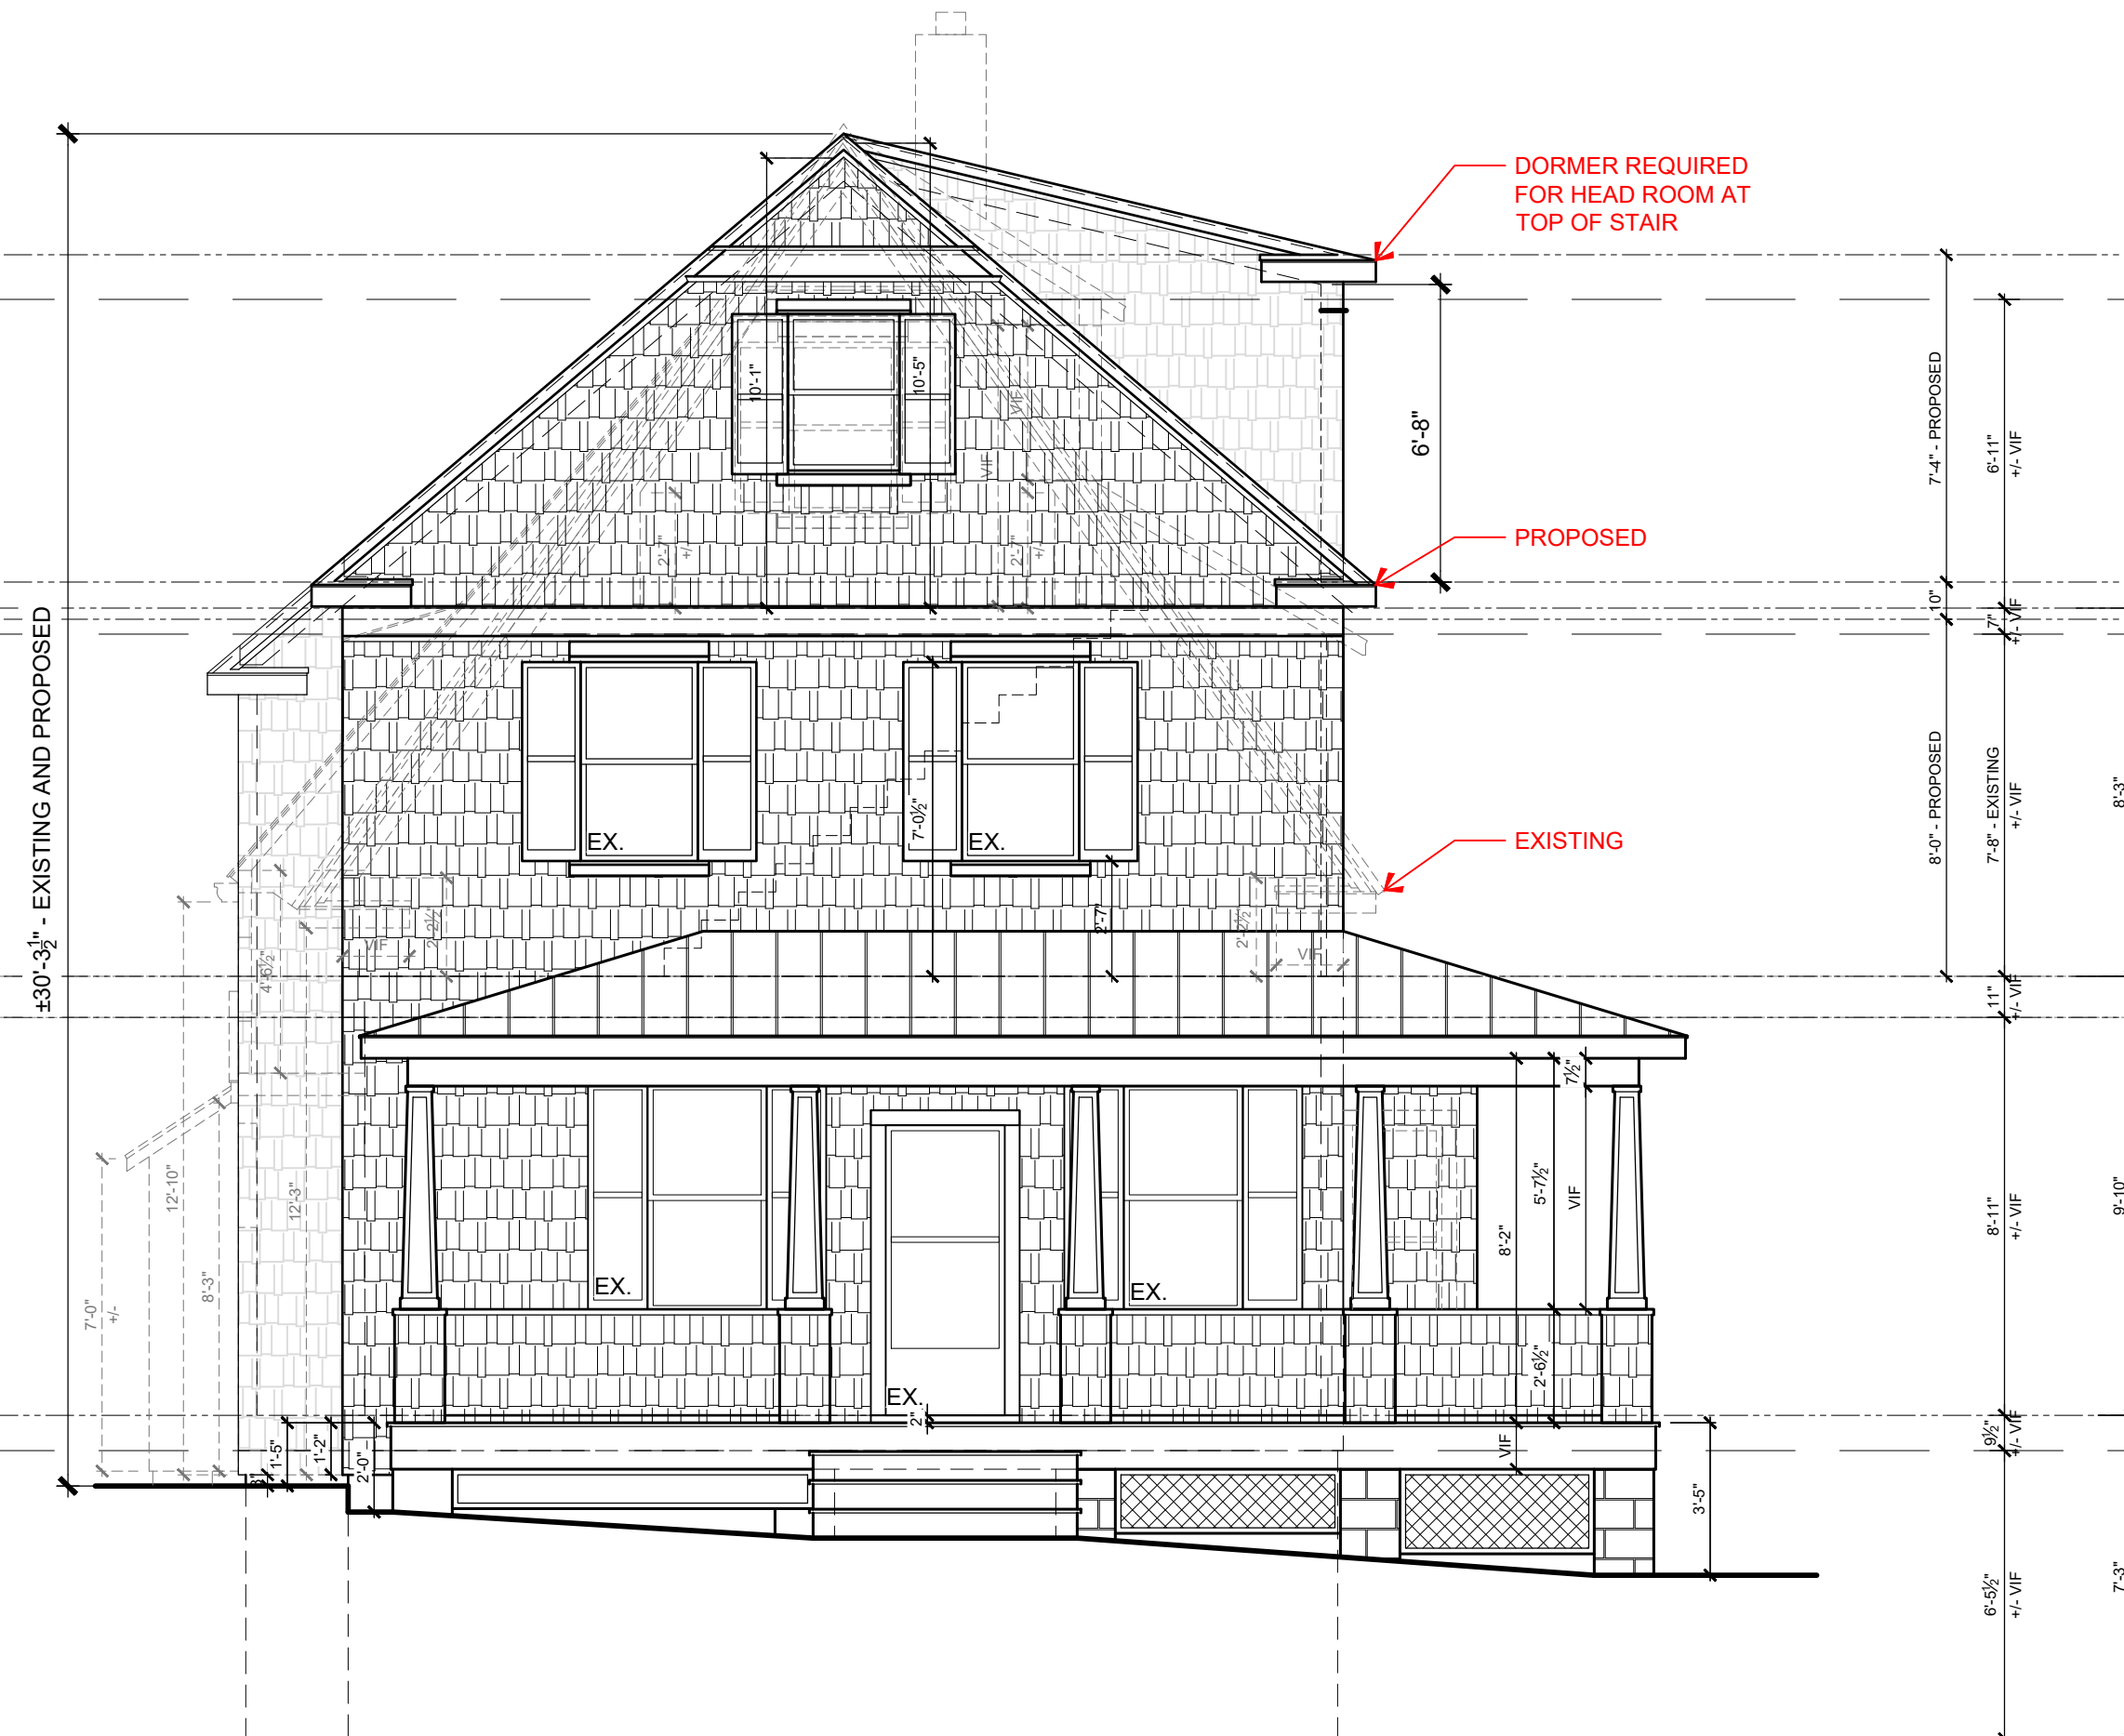


1 FRONT ELEVATION

SCALE: 1/4" = 1'-0"

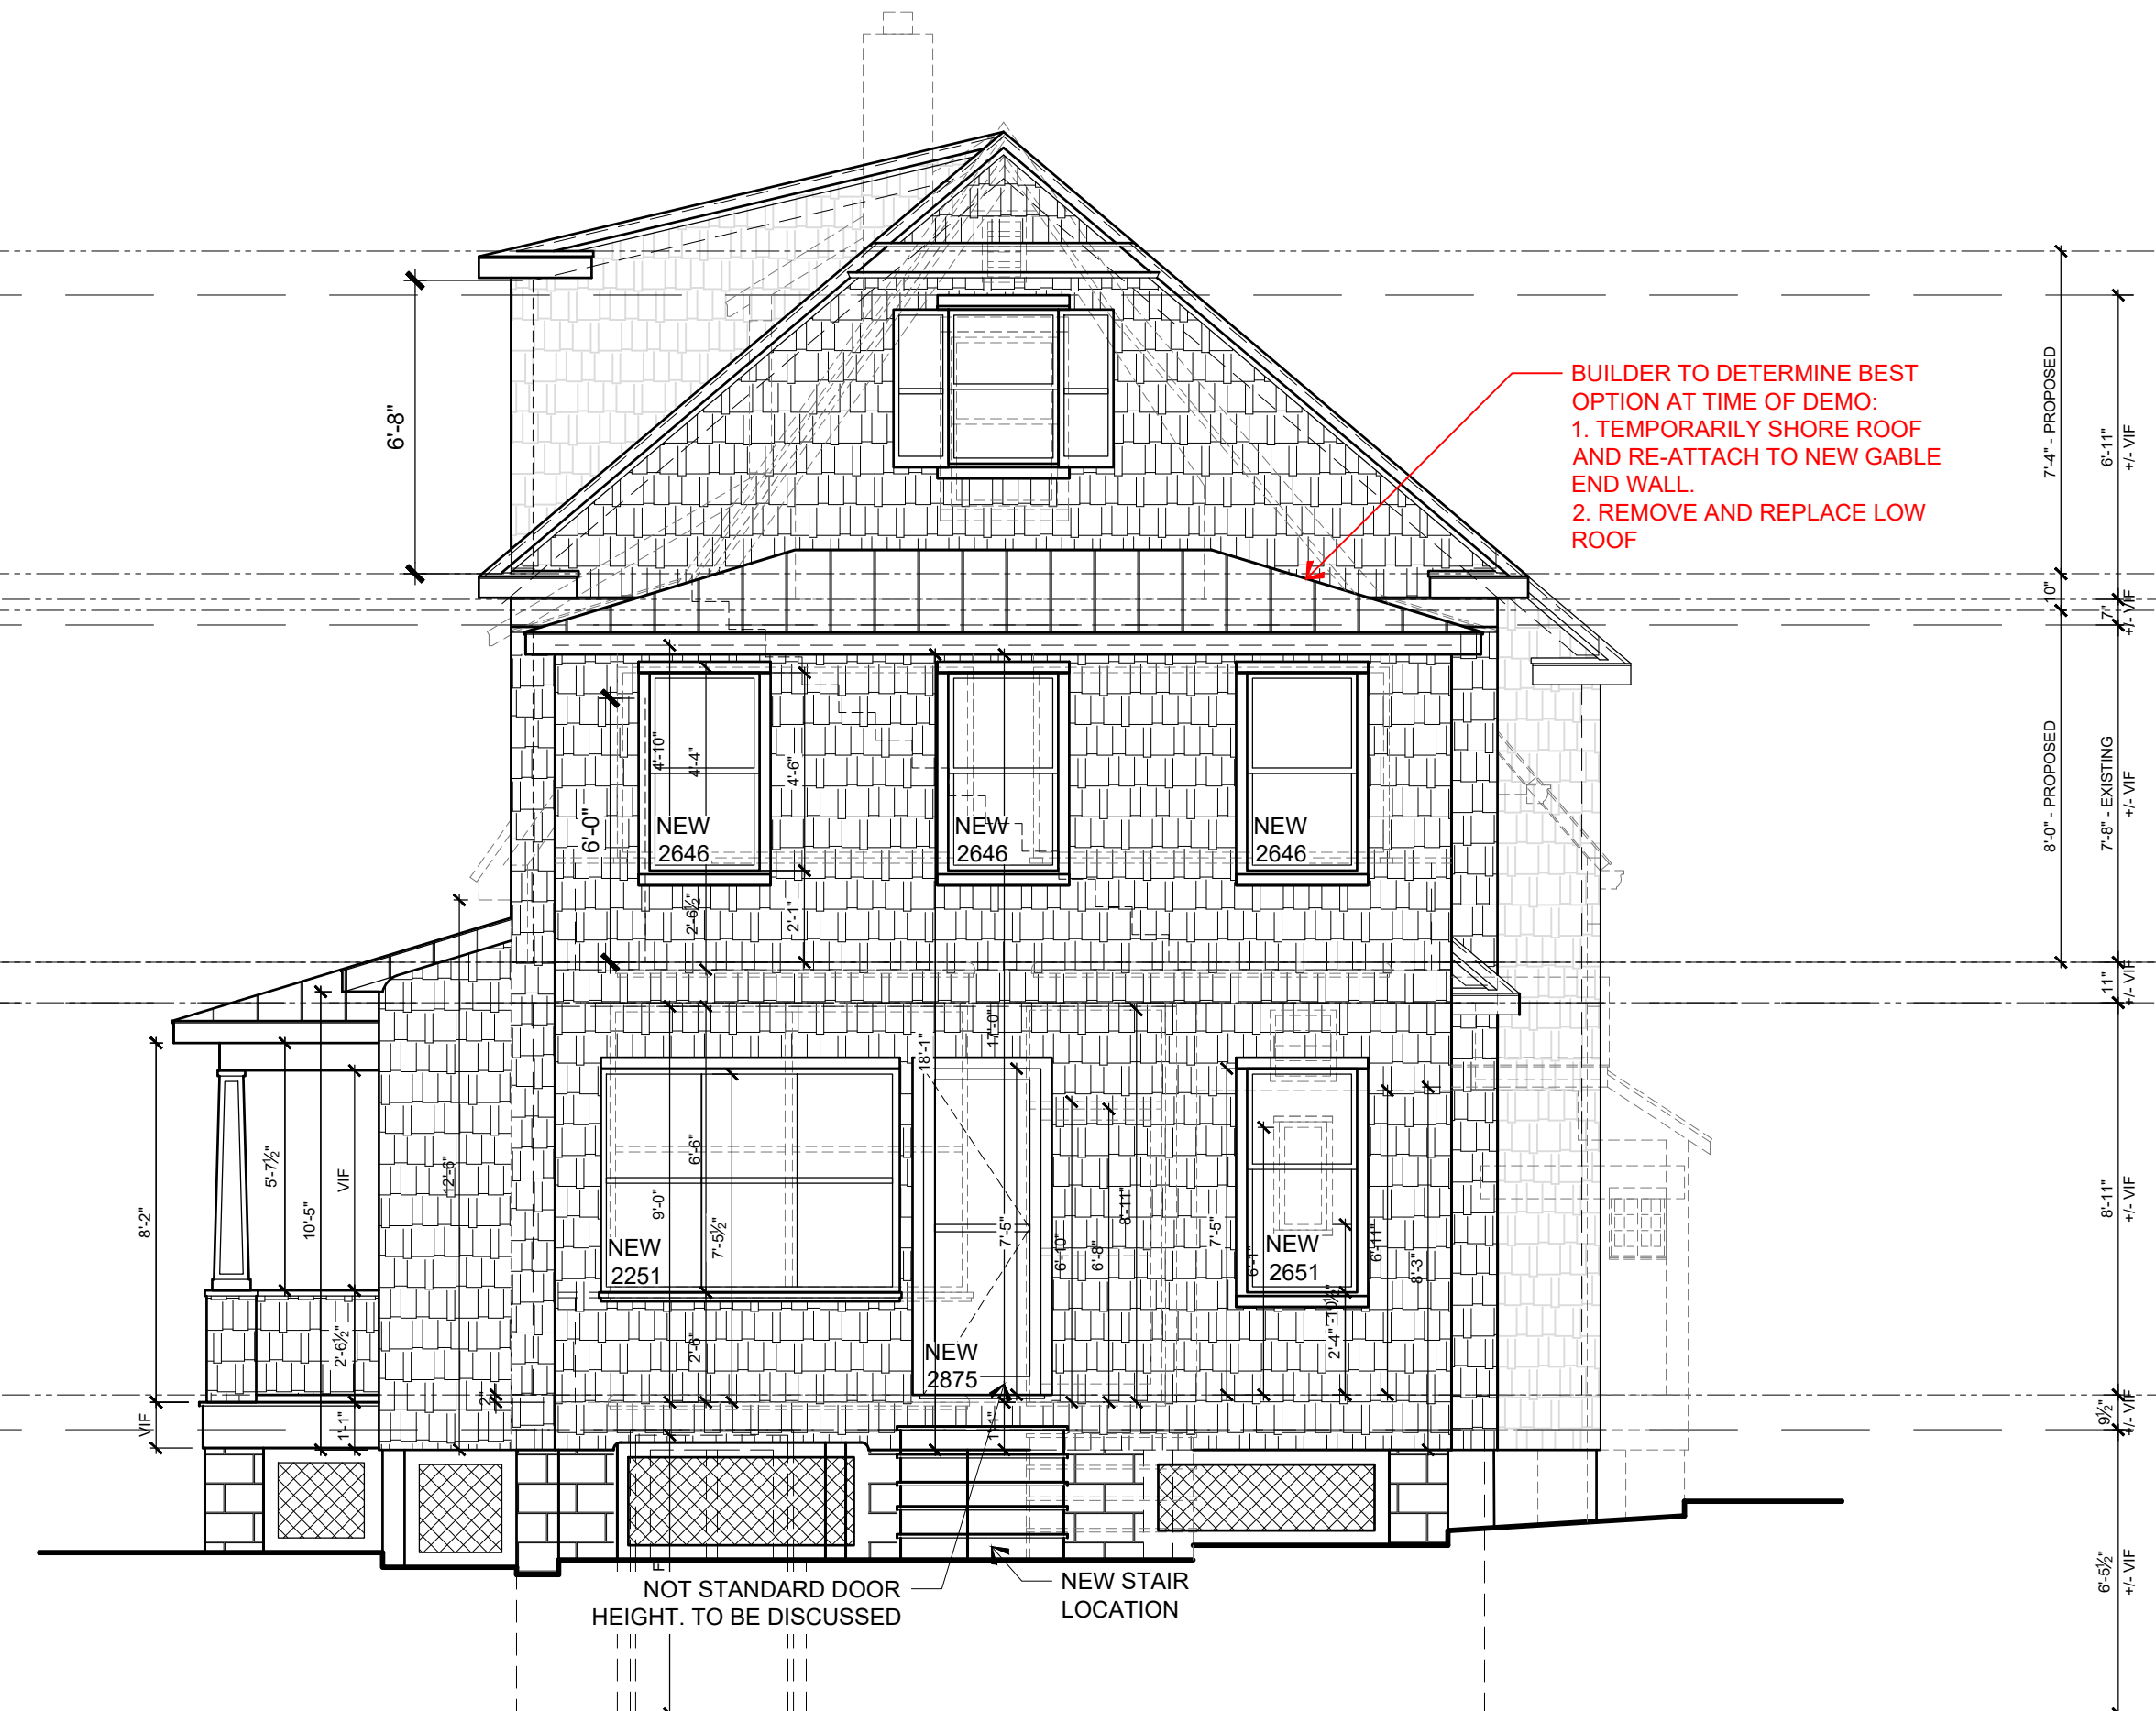


2 REAR ELEVATION

SCALE: 1/4" = 1'-0"

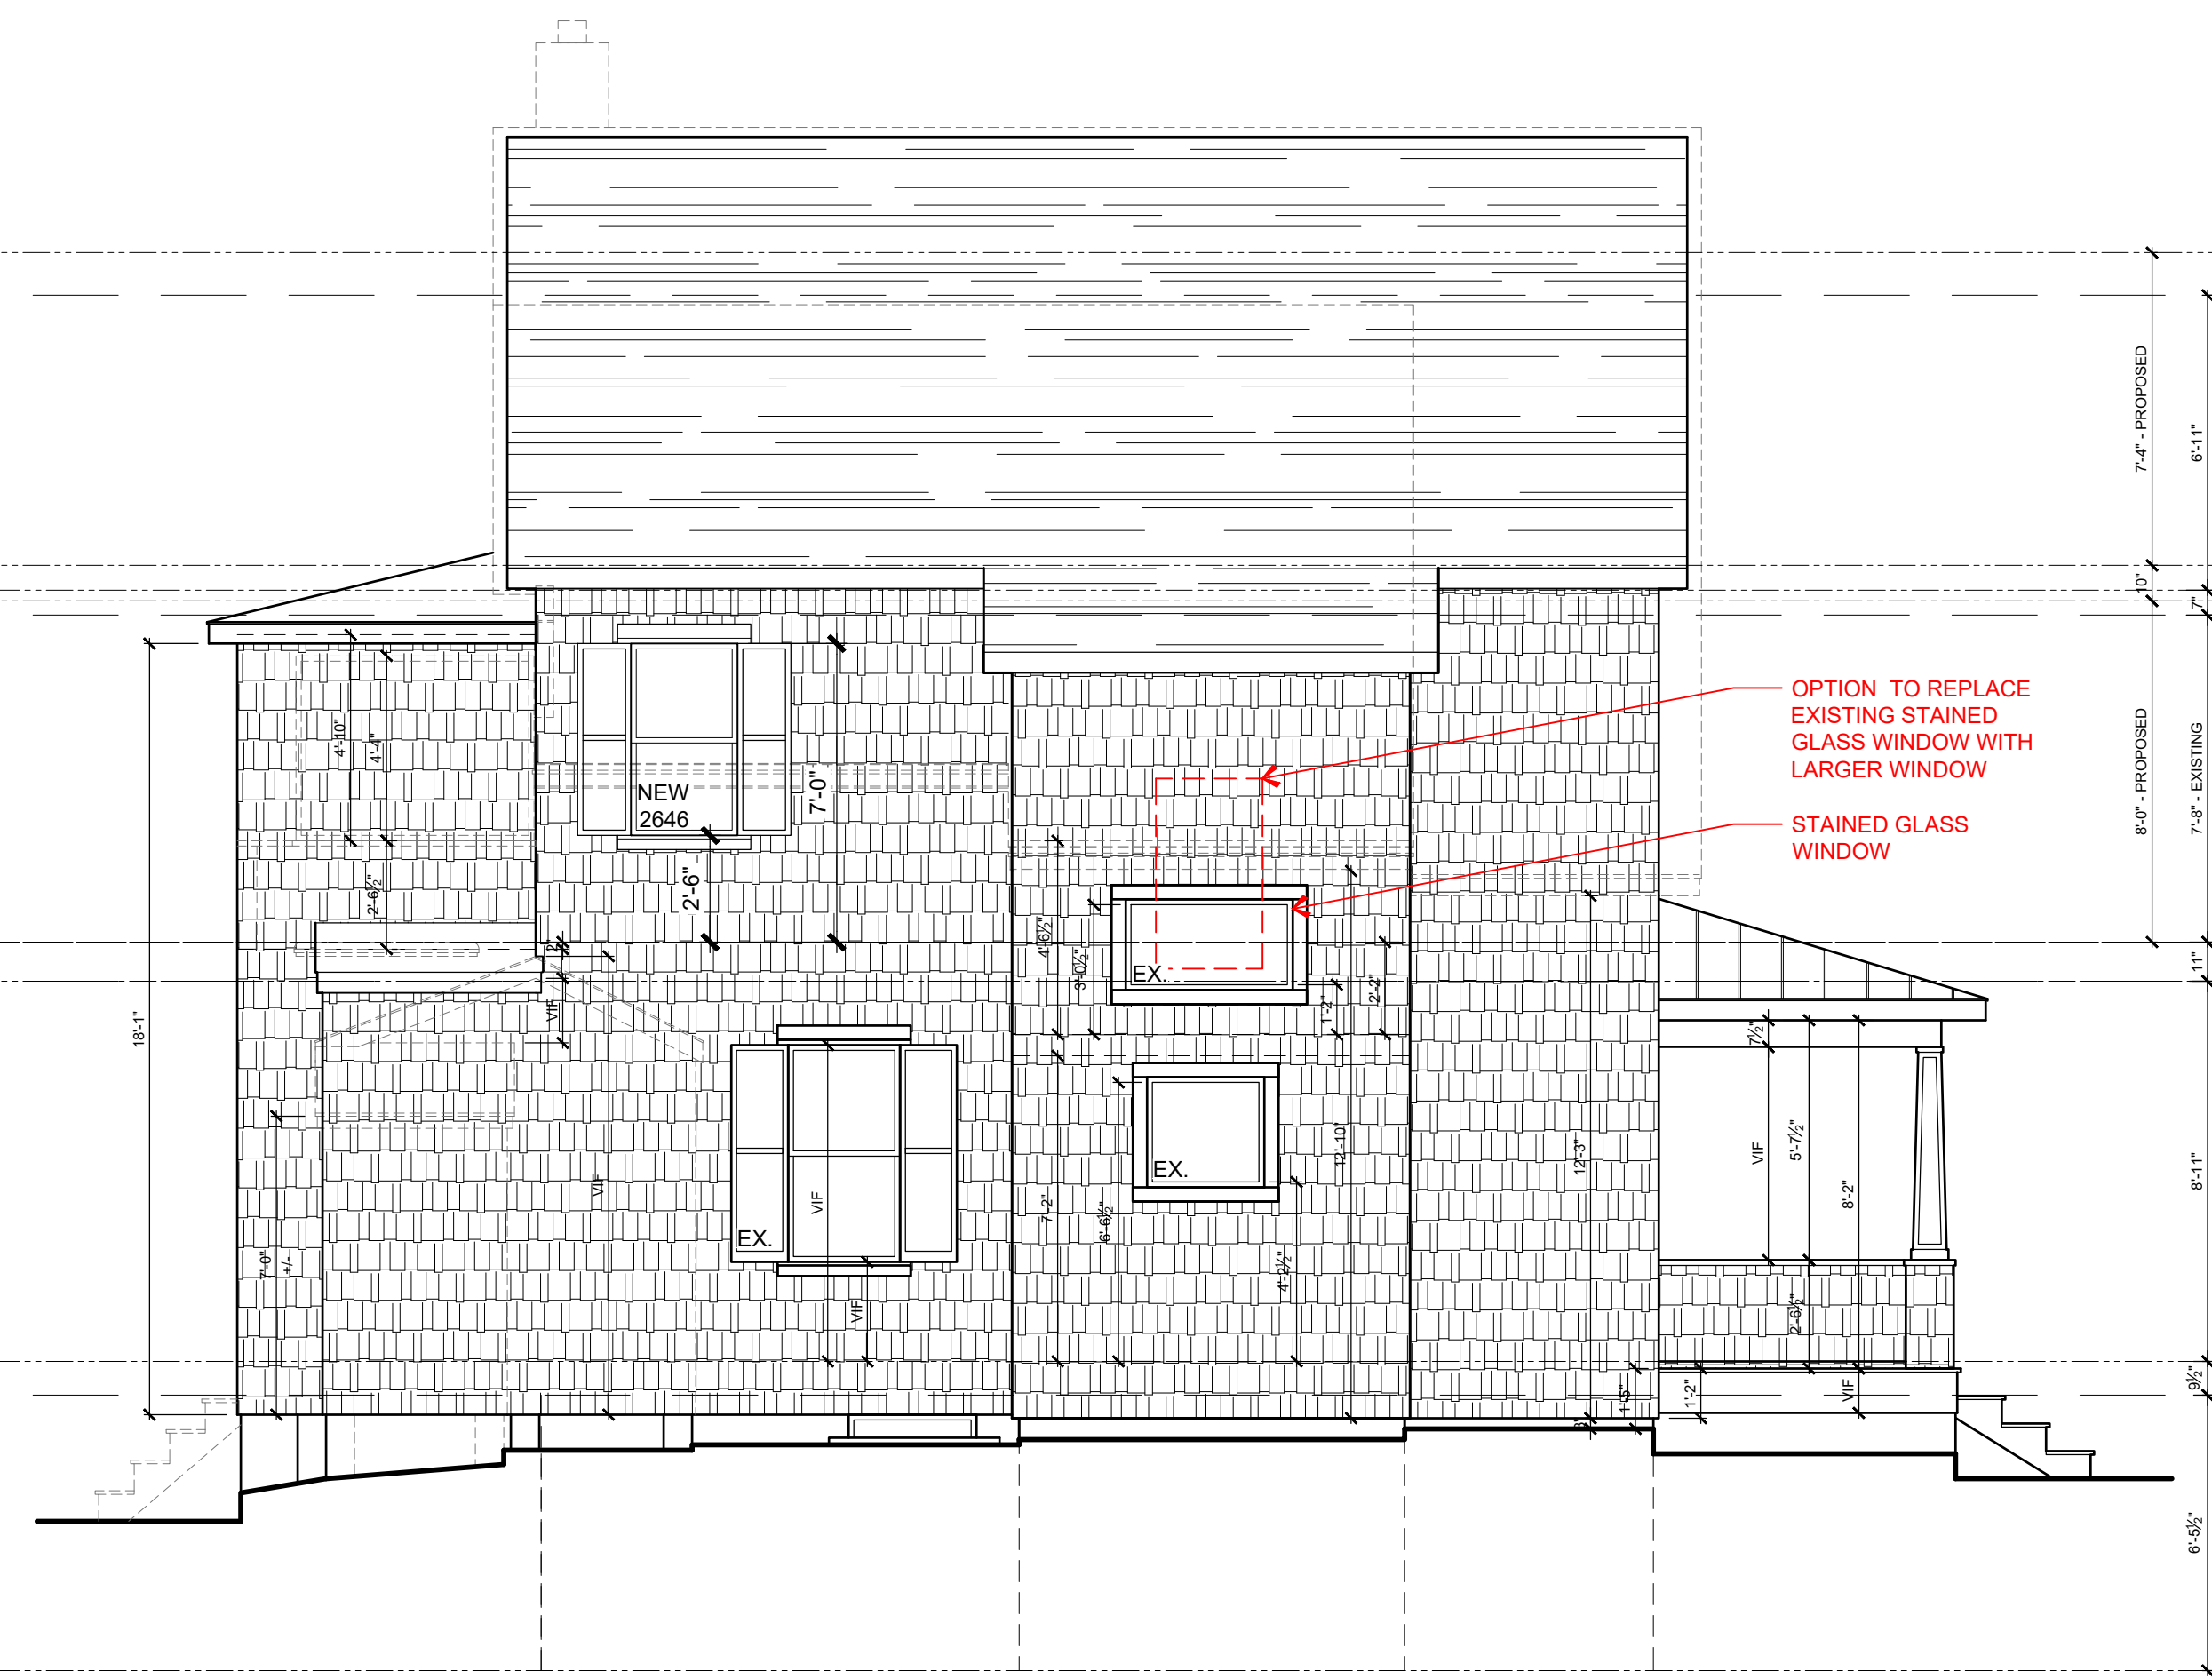

3 LEFT ELEVATION

SCALE: 1/4" = 1'-0"

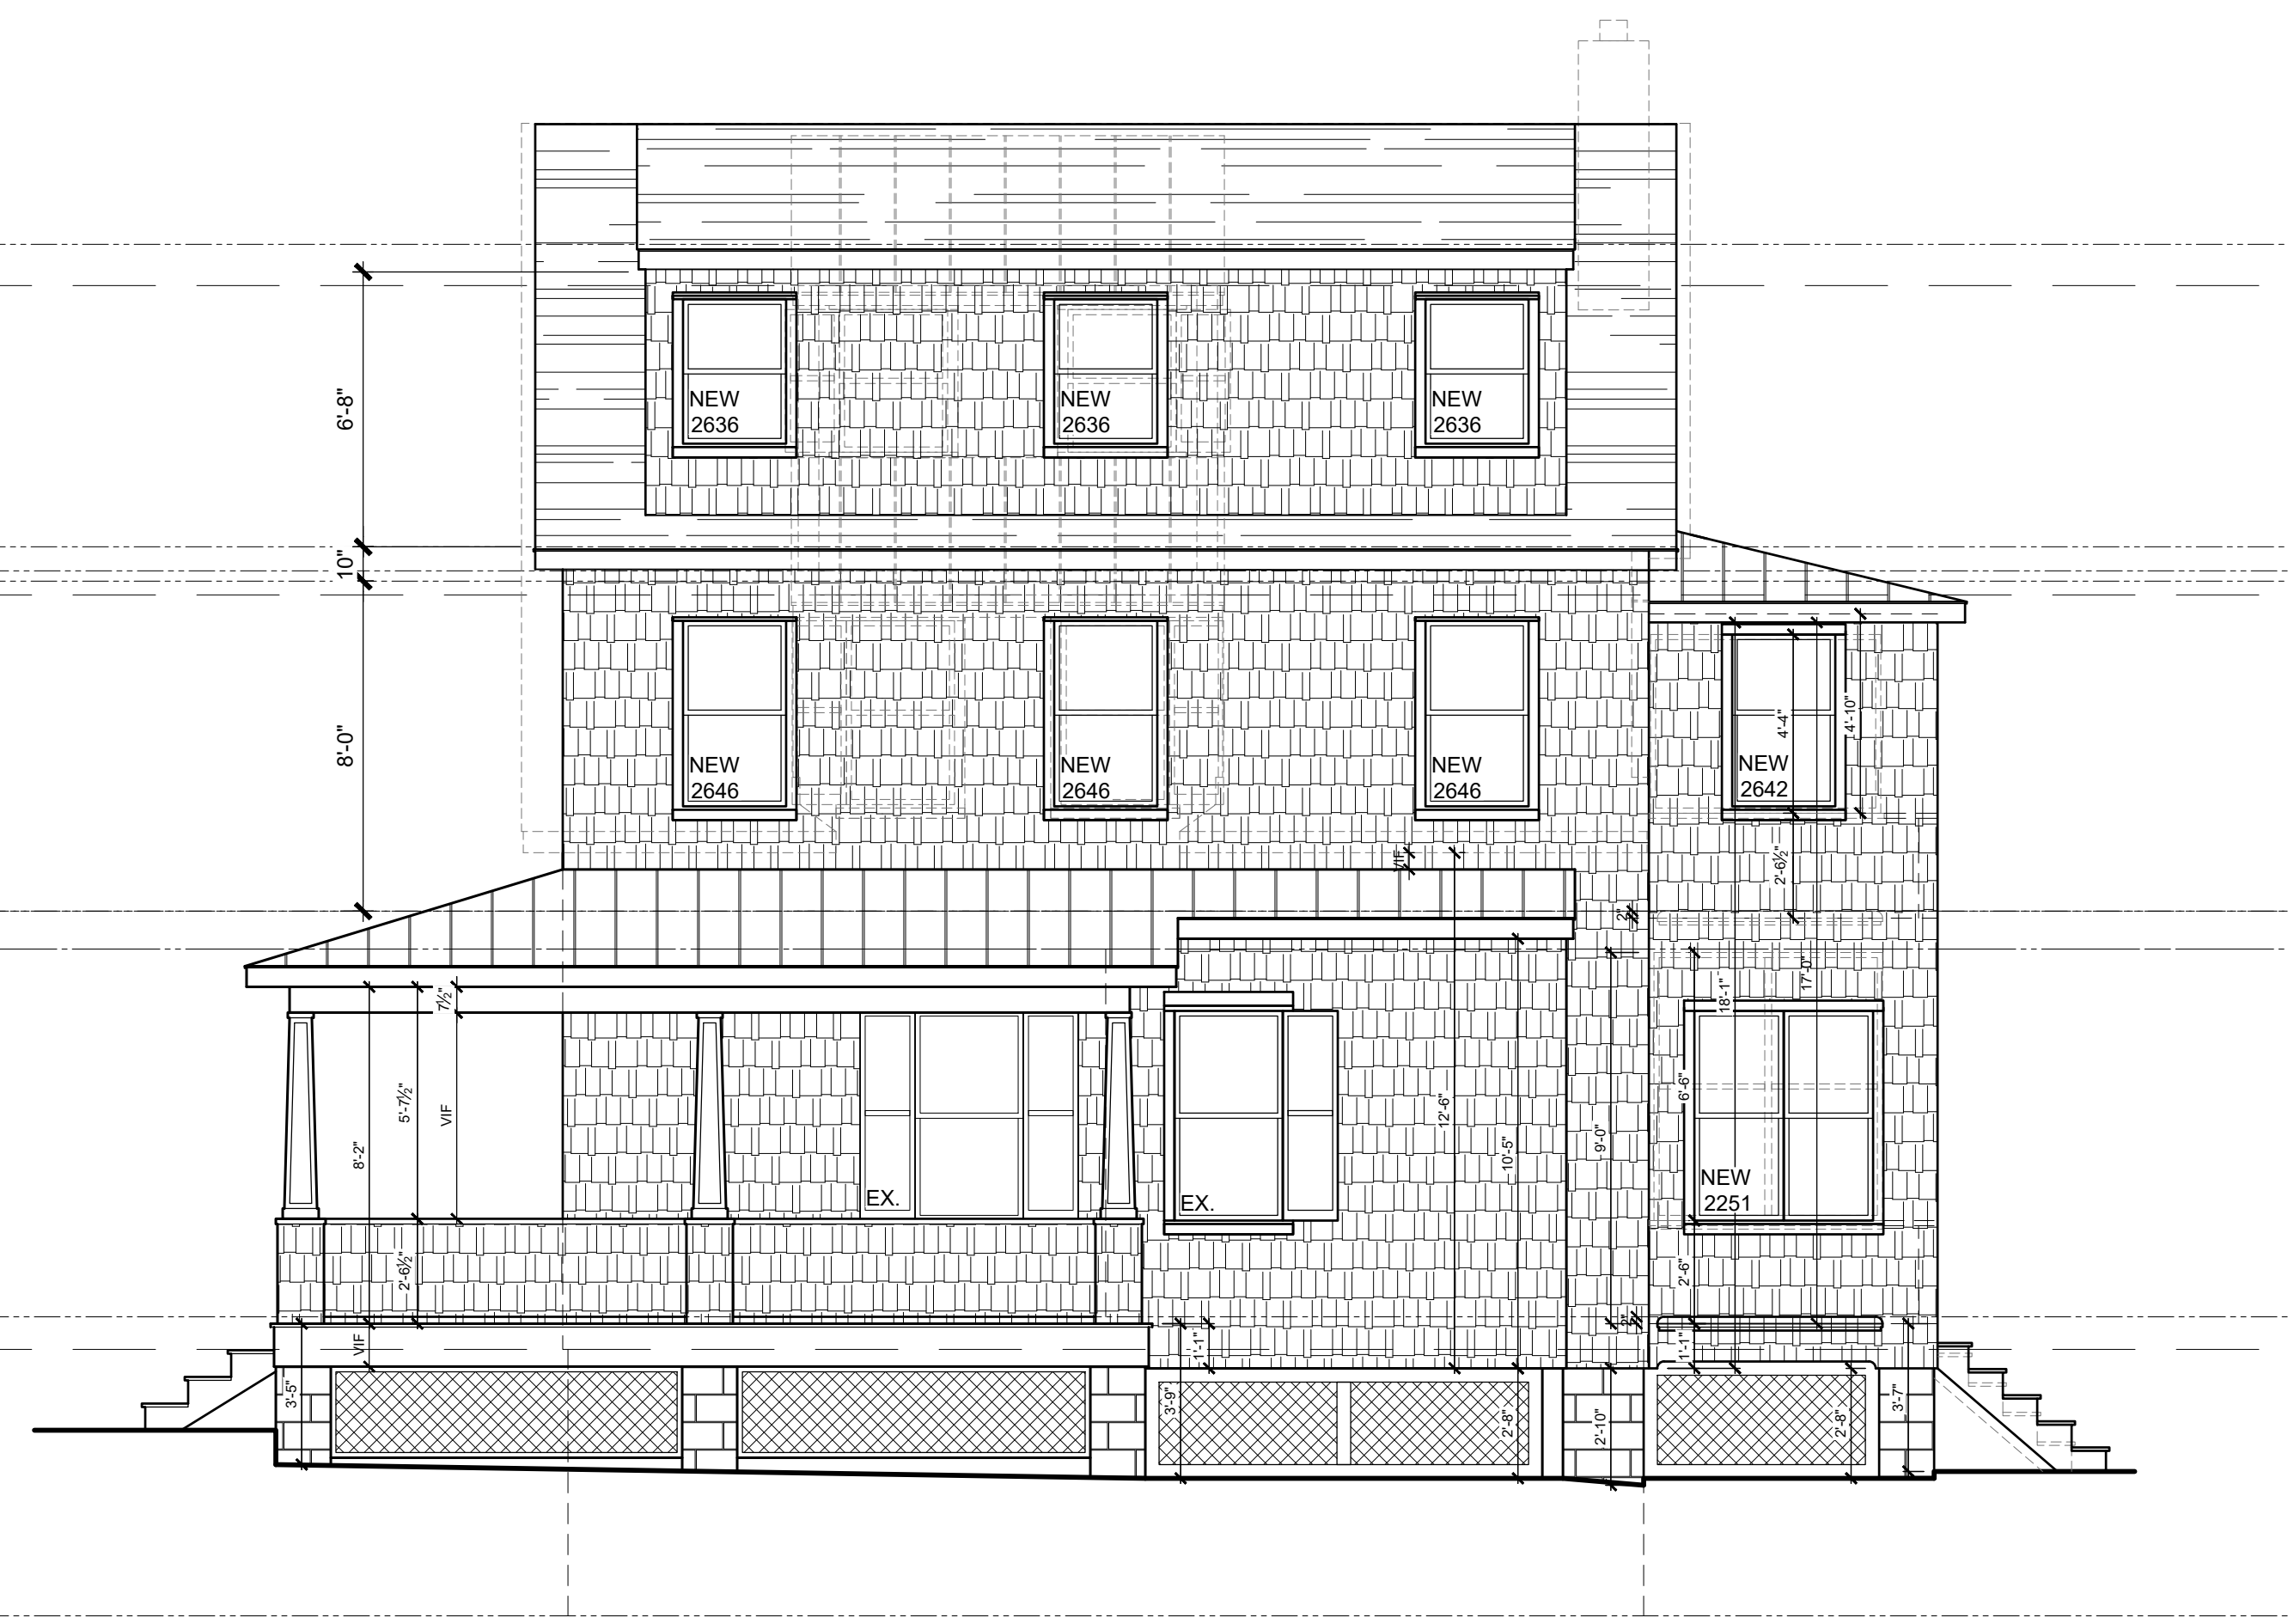

4 RIGHT ELEVATION

SCALE: 1/4" = 1'-0"