


REVISIONS
 Lots 2 to 4 Per App. 0013 C.S.H. 5347
 Lot 1 & 17 Desc Per P.L.D. C.S.H. 9446A

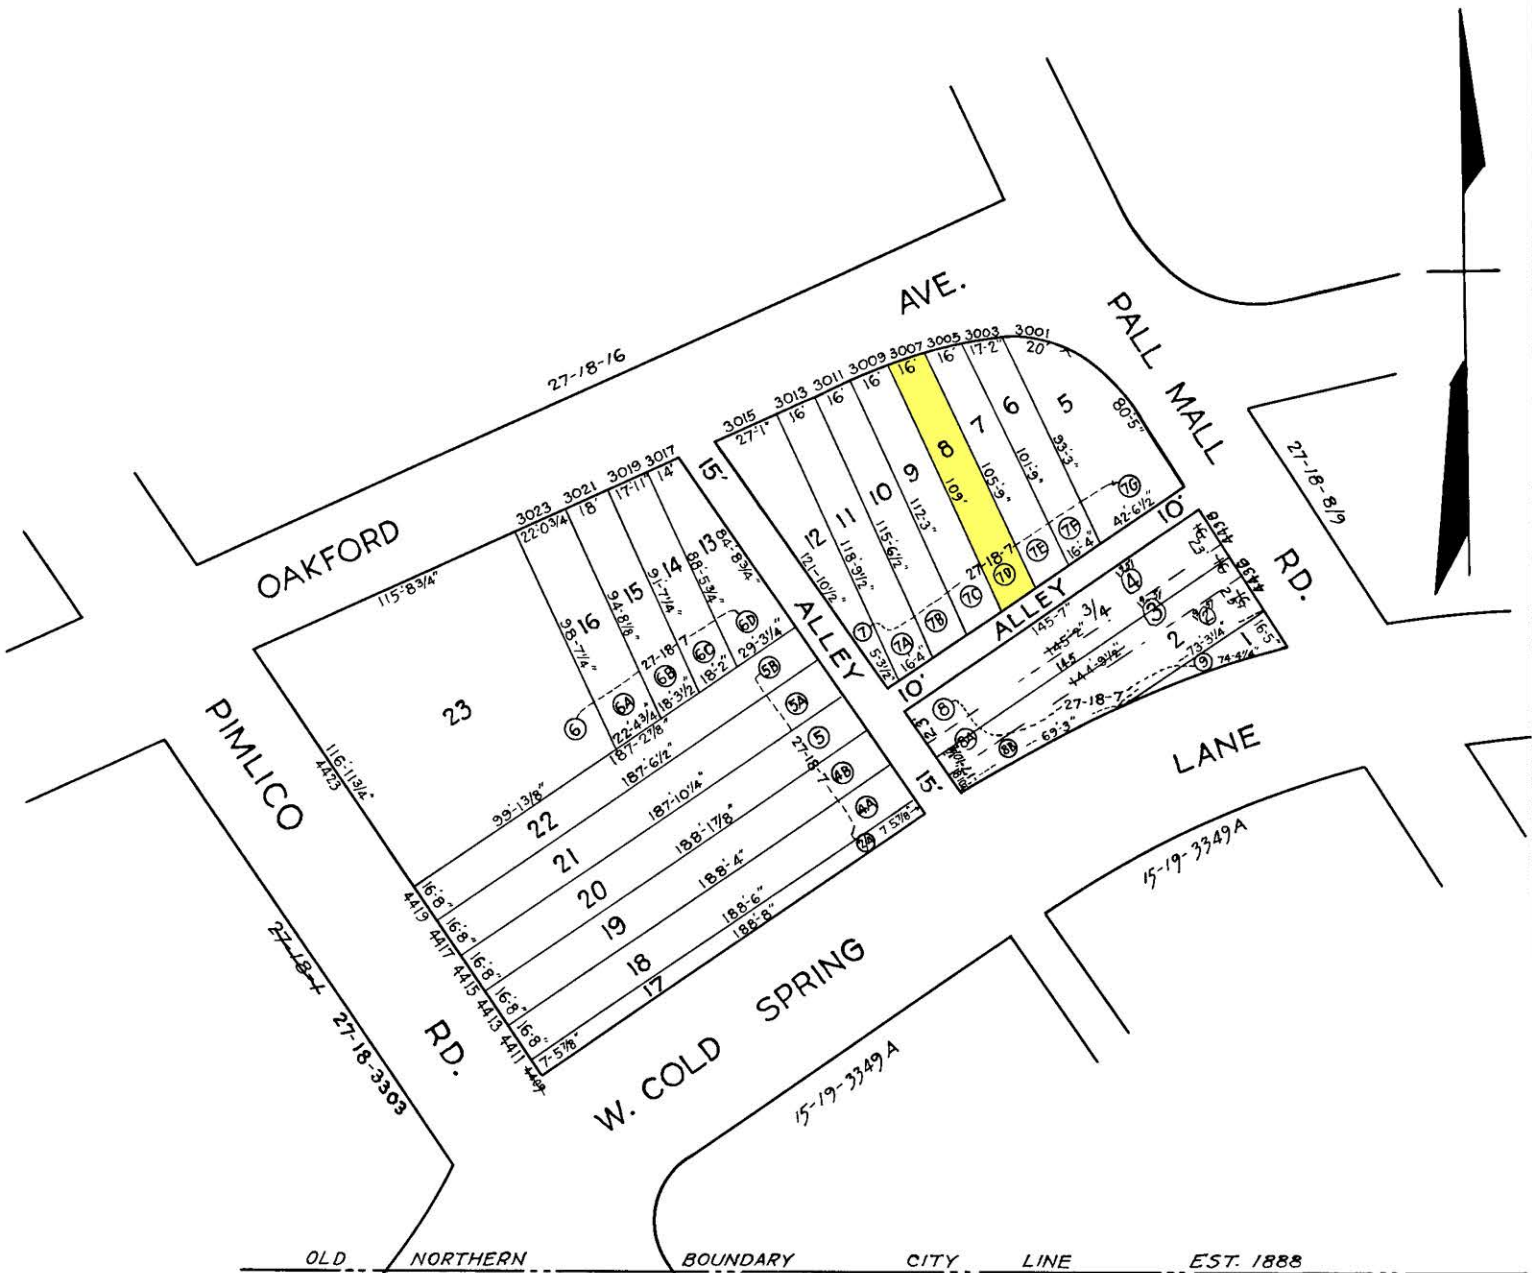

NOTE (A) DENOTES LOT NOS FOR 1938

NOTICE
 THIS IS A REAL PROPERTY PLAT AS PROVIDED FOR UNDER ARTICLE 76(4) OF THE CITY CHARTER IT IS COMPILED FROM TITLE AND OTHER SOURCES AND IS NOT AN AUTHENTIC SURVEY.

NOTE: BLOCK 27-18-7 For 1941

TRACED BY J. J. R.
 LETTERED BY J. J. R.
 CHECKED BY

3348
 CITY OF BALTIMORE
 DEPARTMENT OF PUBLIC WORKS
 BUREAU OF PLANS & SURVEYS
 PROPERTY LOCATION DIVISION
 WARD 27 SECTION 18
 BLOCK 3349-B
 SCALE 1 IN. = 50 FT. DATE DEC. 1937