


REVISIONS

LOTS 125-140 & 17 COR. PER DEED & D. PAC.; C. SH. 89-142-143.
 LOT 91/92 COR. DEED PAC. & P.L.S.; C. SH. 89-143.

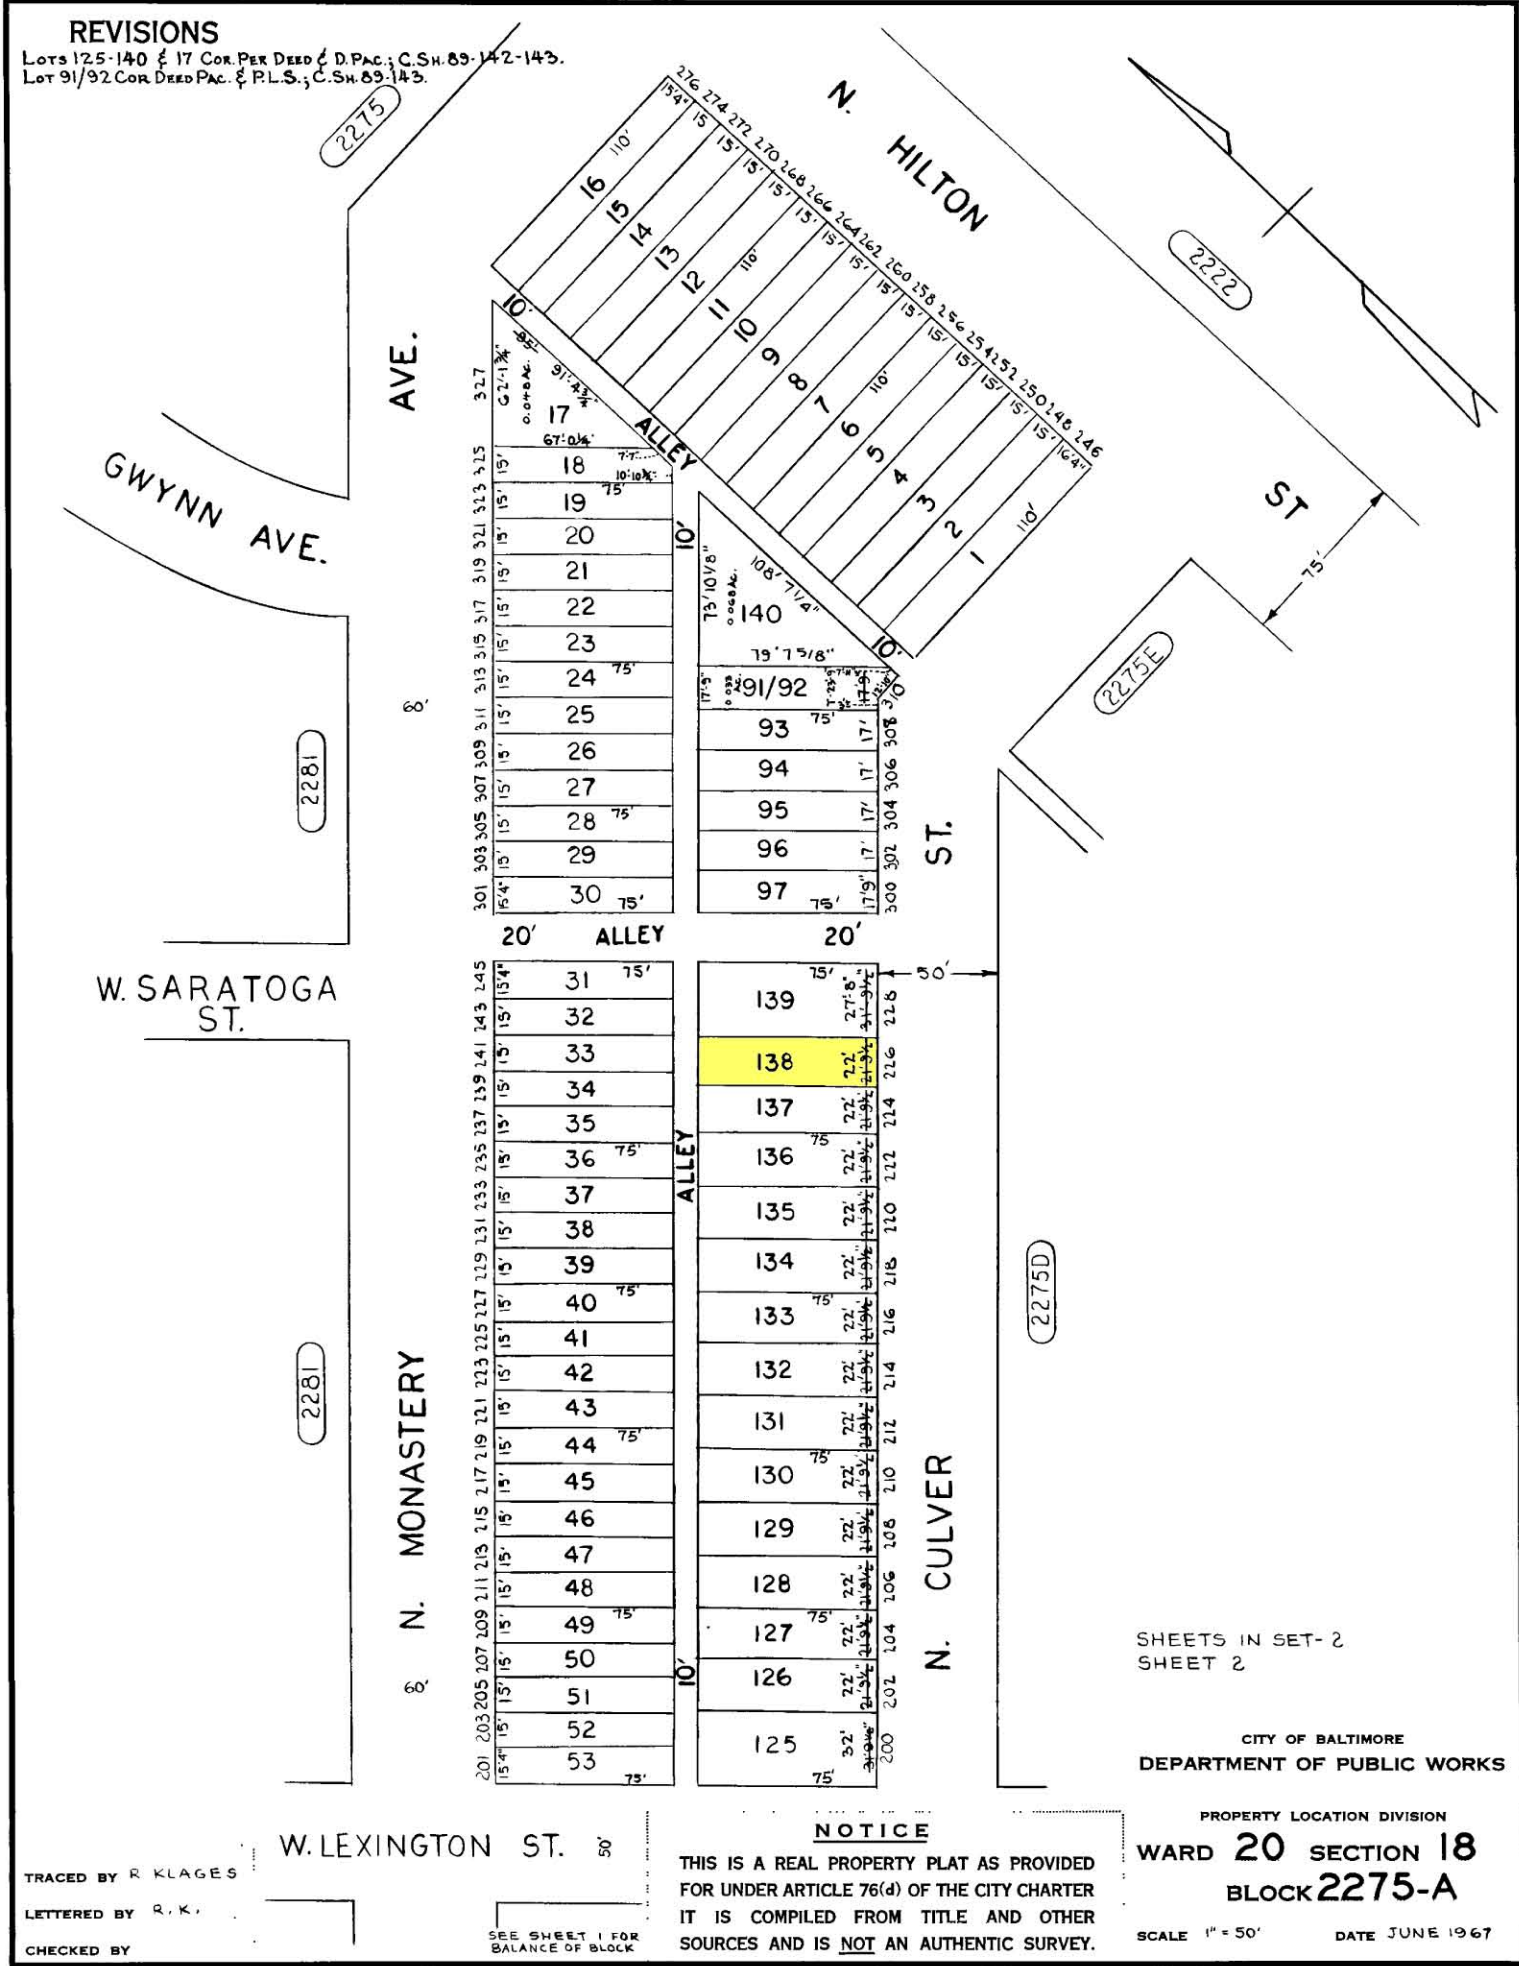

2275

2222

2281

2275E

2281

2275D

SHEETS IN SET- 2
 SHEET 2

CITY OF BALTIMORE
 DEPARTMENT OF PUBLIC WORKS

PROPERTY LOCATION DIVISION

WARD 20 SECTION 18
BLOCK 2275-A

SCALE 1" = 50'

DATE JUNE 1967

NOTICE

THIS IS A REAL PROPERTY PLAT AS PROVIDED FOR UNDER ARTICLE 76(d) OF THE CITY CHARTER IT IS COMPILED FROM TITLE AND OTHER SOURCES AND IS NOT AN AUTHENTIC SURVEY.

W. LEXINGTON ST. 50'

SEE SHEET 1 FOR BALANCE OF BLOCK

TRACED BY R. KLAGES

LETTERED BY R. K.

CHECKED BY