


DENISON

ST.

REVISIONS  
Lots 2, 20, 22, Cor. PER DEED, C. 54. 984 B.

ROAD

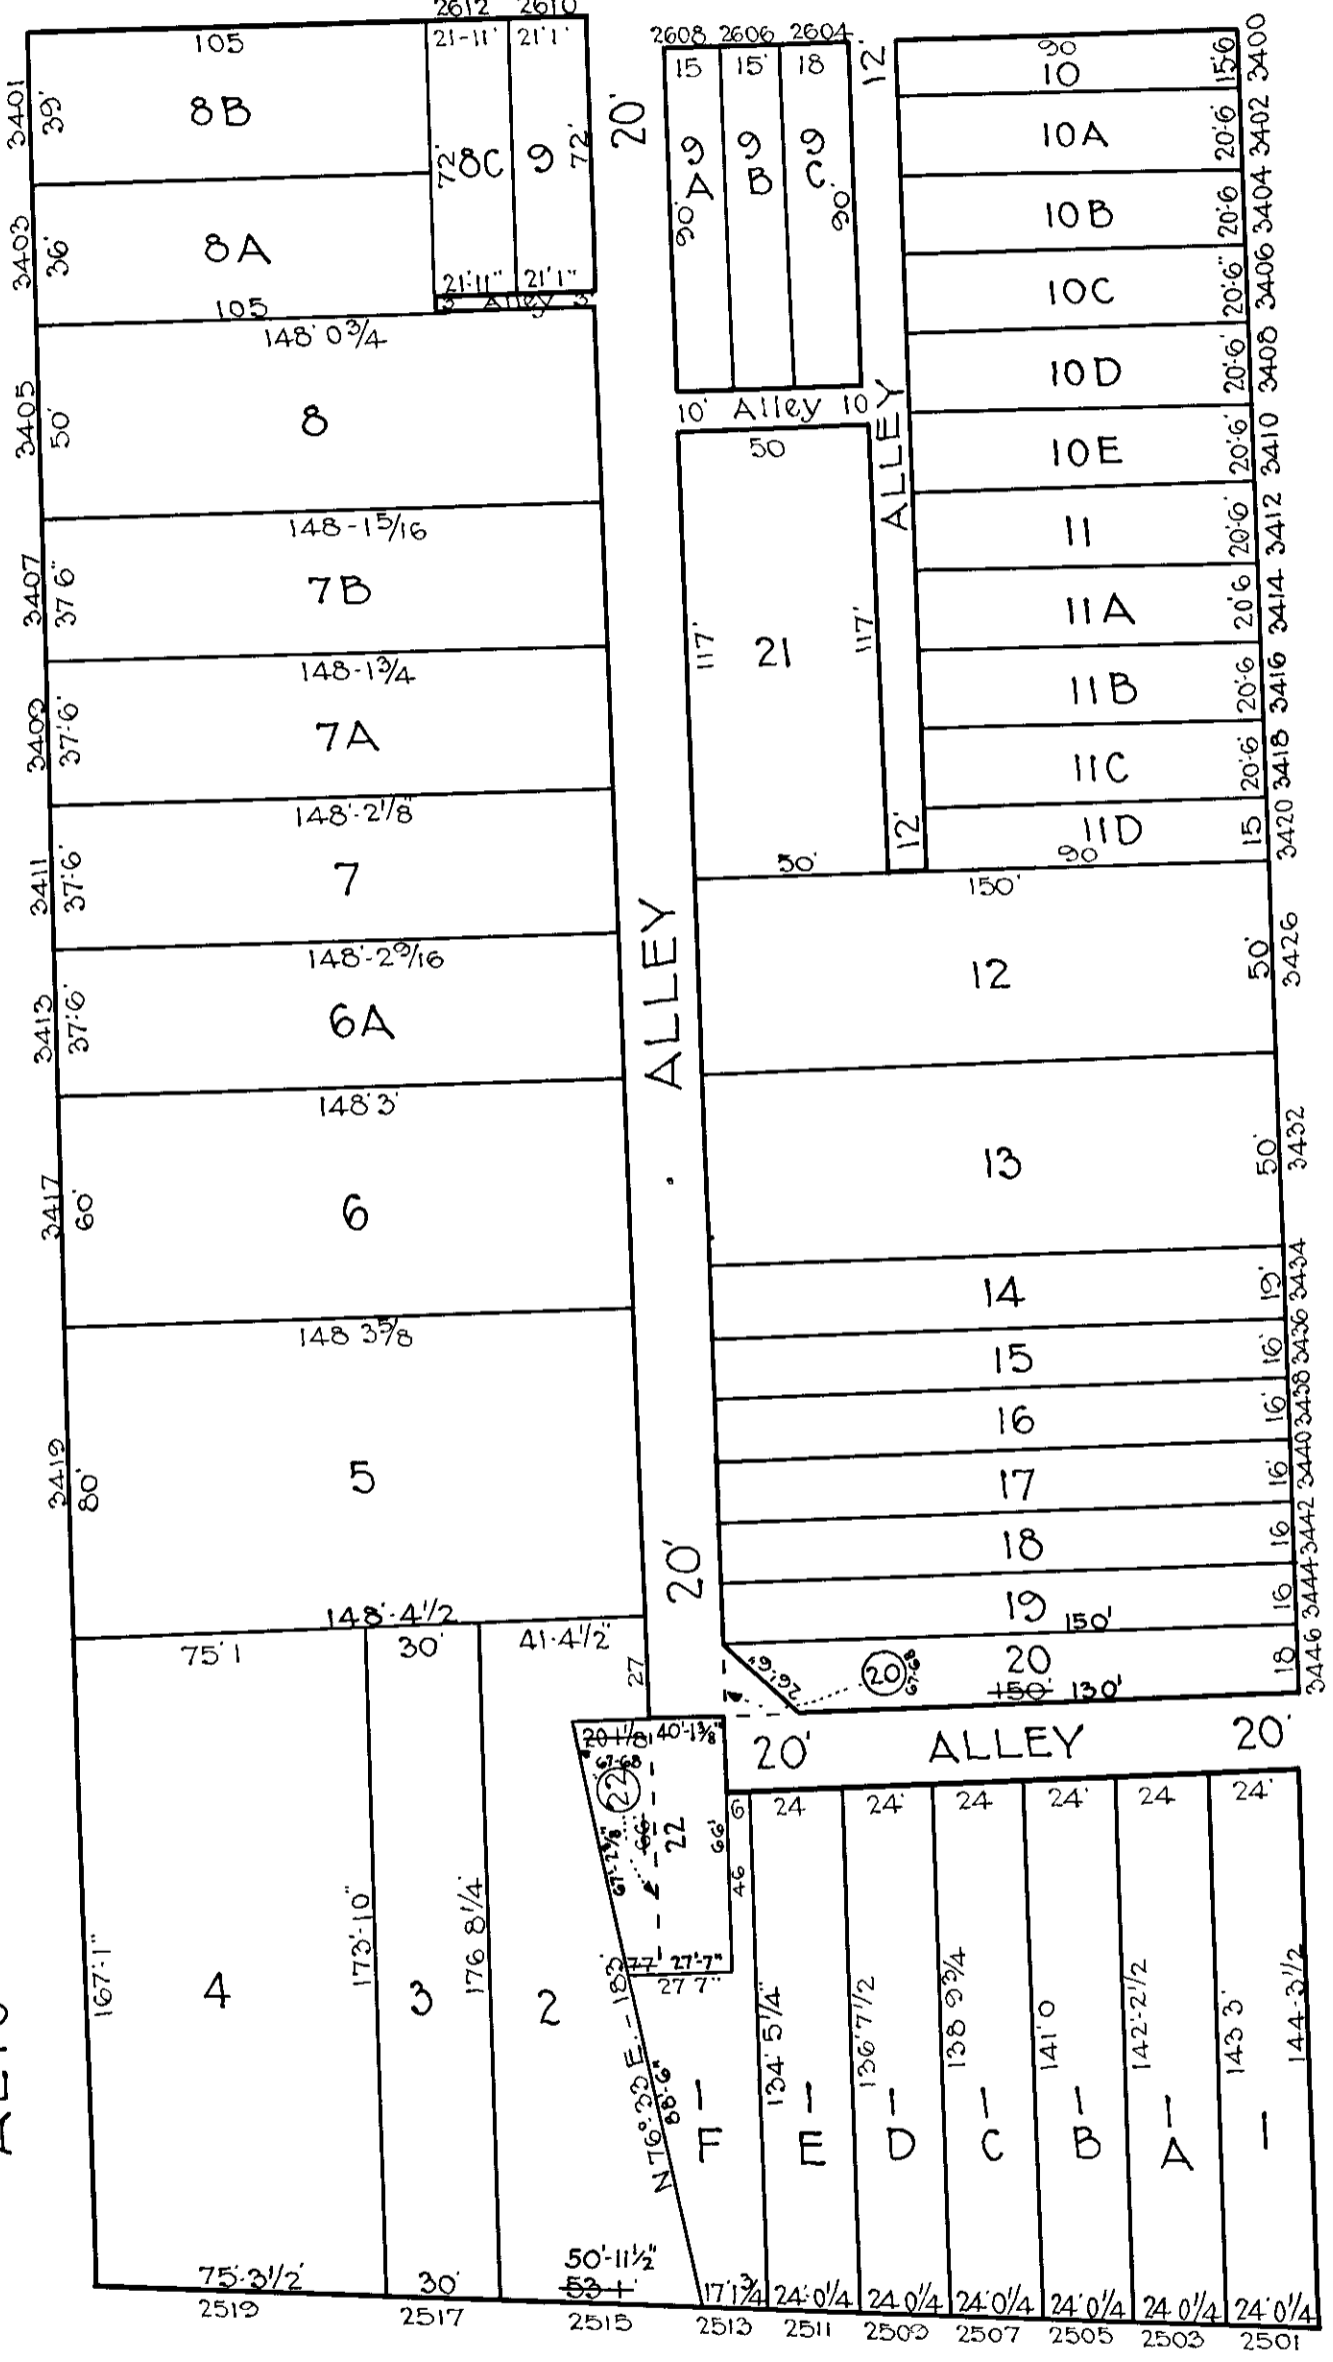

AVE.

PIEDMONT

GARRISON

BOULEVARD

**NOTICE**  
THIS IS A REAL PROPERTY PLAT AS PROVIDED FOR UNDER ARTICLE 76(f) OF THE CITY CHARTER. IT IS COMPILED FROM TITLE AND OTHER SOURCES AND IS NOT AN AUTHENTIC SURVEY.

15 - 26 - 3065

15 - 27 - 3058

TRACED BY *C.C. Miller*  
LETTERED BY *W.M.L.*  
CHECKED BY \_\_\_\_\_

NOTE: BLOCK 15-2-3063 FOR 1940.

CITY OF BALTIMORE  
DEPARTMENT OF PUBLIC WORKS  
BUREAU OF PLANS & SURVEYS  
PROPERTY LOCATION DIVISION  
WARD 15 SECTION 27  
BLOCK 3063  
SCALE: 1" = 50' 0". DATE: Mch 1930.