

REVISIONS

LOT 25 DIV PER DEED, C. SH. 88-108
 LOTS 15-21A & 23-25 PER DEED, SUB-DIV PLS, C. SH. 89-095-096

G264A

G254D

G254C

E. FAIRMOUNT AVE.

AVE.

R/W
 AVE.

R.
 R.

CONRAIL

N. IRIS

ST.

N. JANNEY

ST

N. KRESSON


ST.

S. KRESSON

S. JANNEY ST.

G262

G261

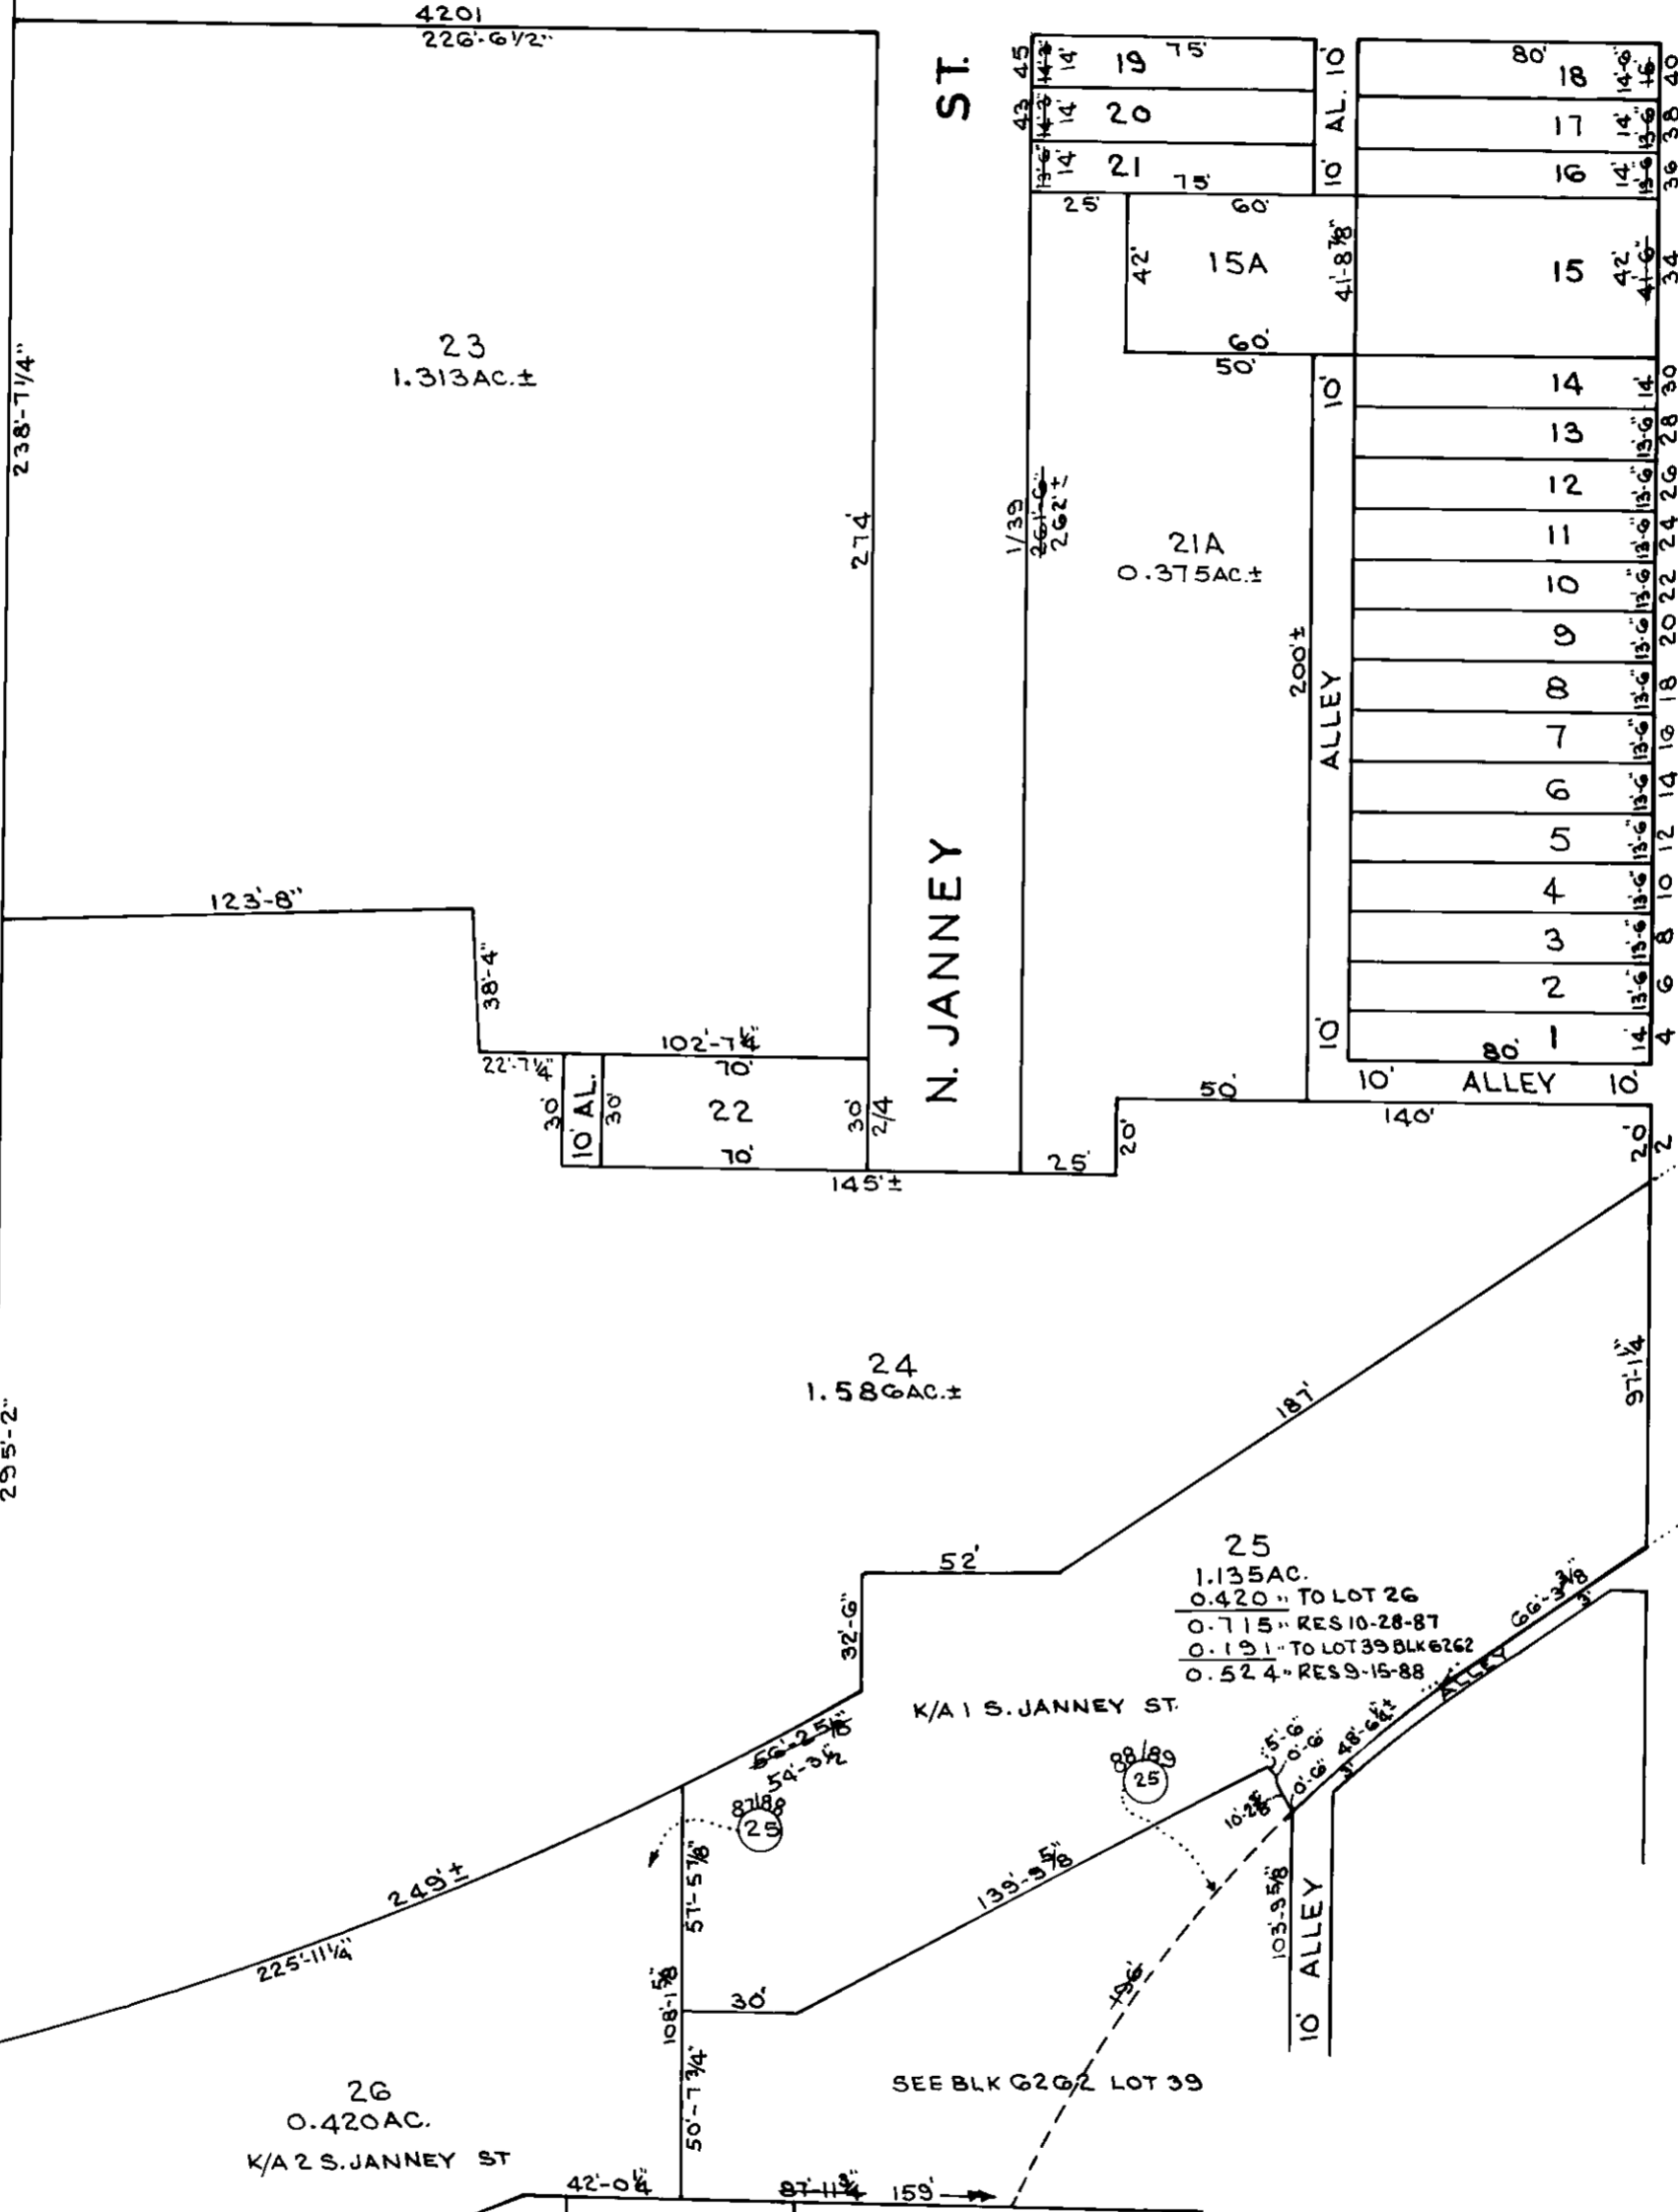

TRACED BY D.G.
 LETTERED BY D.G.
 CHECKED BY

NOTICE
 THIS IS A REAL PROPERTY PLAT AS PROVIDED FOR UNDER ARTICLE 76(d) OF THE CITY CHARTER IT IS COMPILED FROM TITLE AND OTHER SOURCES AND IS NOT AN AUTHENTIC SURVEY.

CITY OF BALTIMORE
 DEPARTMENT OF PUBLIC WORKS
 PROPERTY LOCATION DIVISION
 WARD **26** SECTION **18**
 BLOCK **6263**
 SCALE 1" = 50' DATE SEP 1988