


REVISIONS
LOT 118 Assessed IN P.S.C. 82-359
LOT 56 COR PER DEED & P.L.S.; C. SH. 88-538.

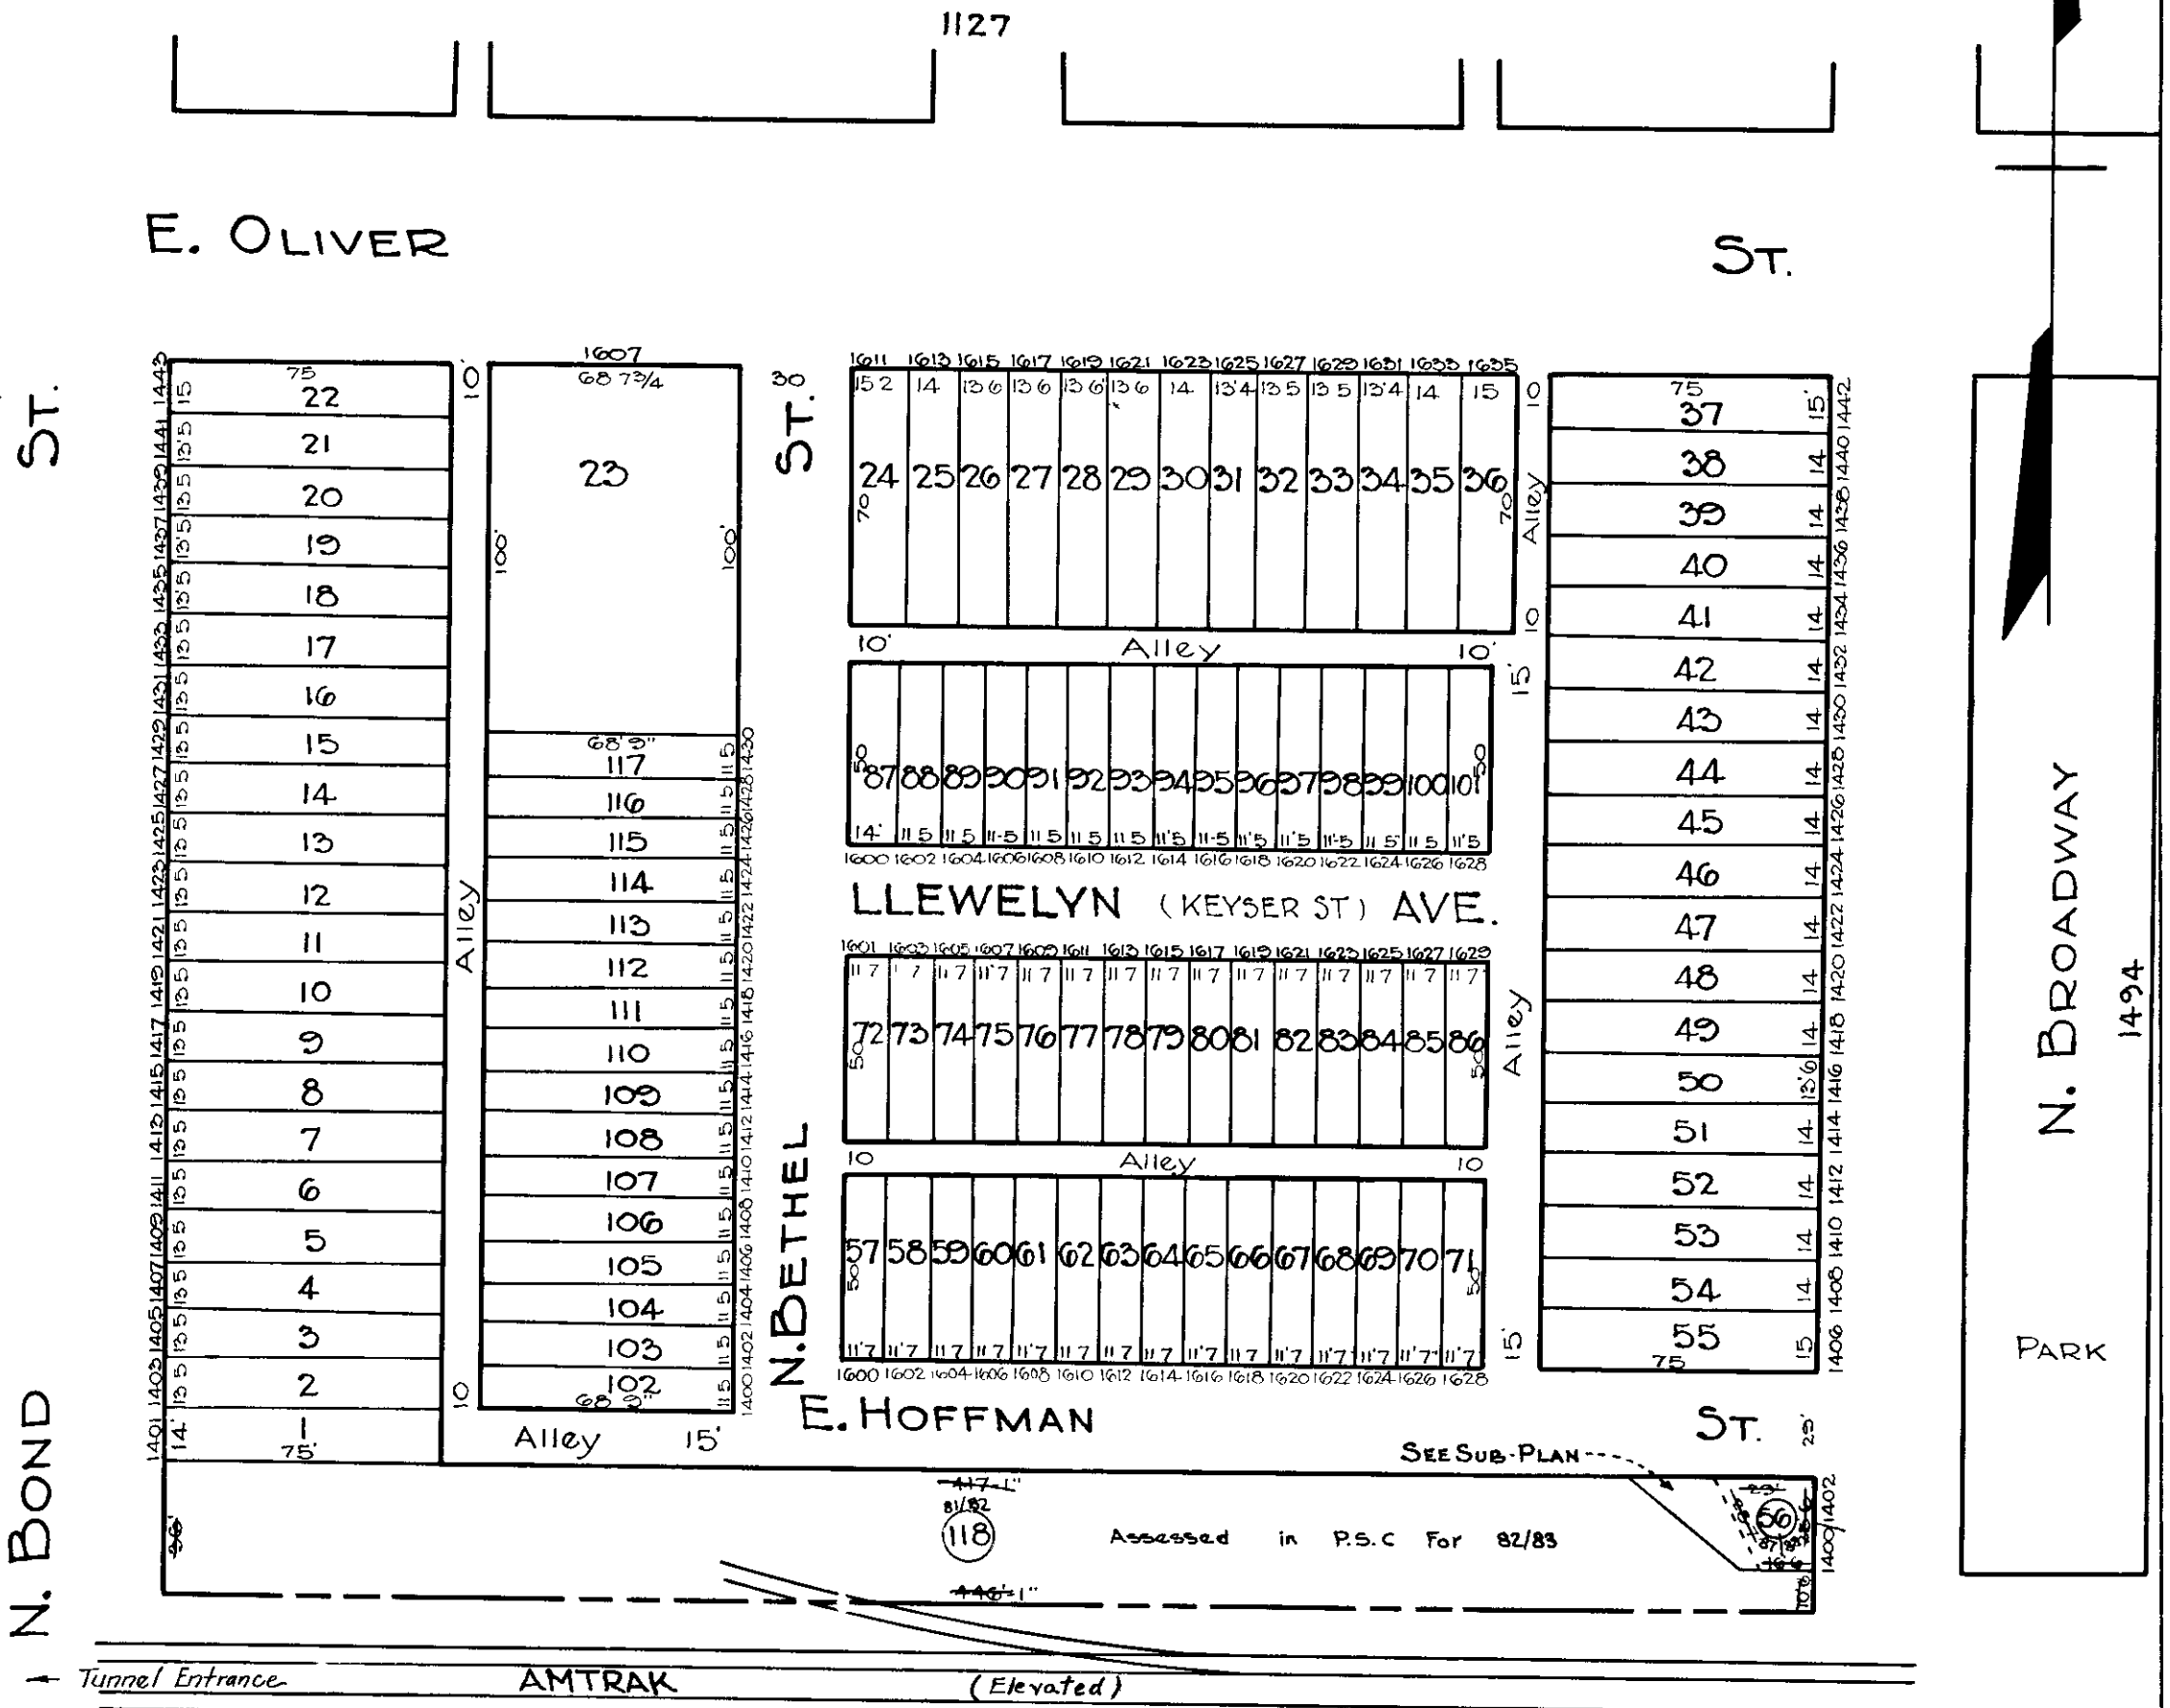

TRACED BY G.J.M.
LETTERED BY W.M. Lee
CHECKED BY W.M. Lee
R. AITZ-G.J.M.

NOTICE
THIS IS A REAL PROPERTY PLAT AS PROVIDED
FOR UNDER ARTICLE 76(d) OF THE CITY CHARTER.
IT IS COMPILED FROM TITLE AND OTHER
SOURCES AND IS NOT AN AUTHENTIC SURVEY

CITY OF BALTIMORE
DEPARTMENT OF PUBLIC WORKS
BUREAU OF PLANS & SURVEYS
PROPERTY LOCATION DIVISION
WARD 8 SECTION 8
BLOCK 1138
SCALE 1" = 50' DATE April 1929