

REVISIONS

Lot 32 House No Assigned Per P.S. C.Sh. 3375 A.
 Lot 32 House No Assigned Per P.S. & Field. C.Sh. 3447 A.
 LOT 53 ADDED PER PLS. C SH 78-078

6-2-1674


ORLEANS

ST.

AVE.

6-2-1691

N. LUZERNE

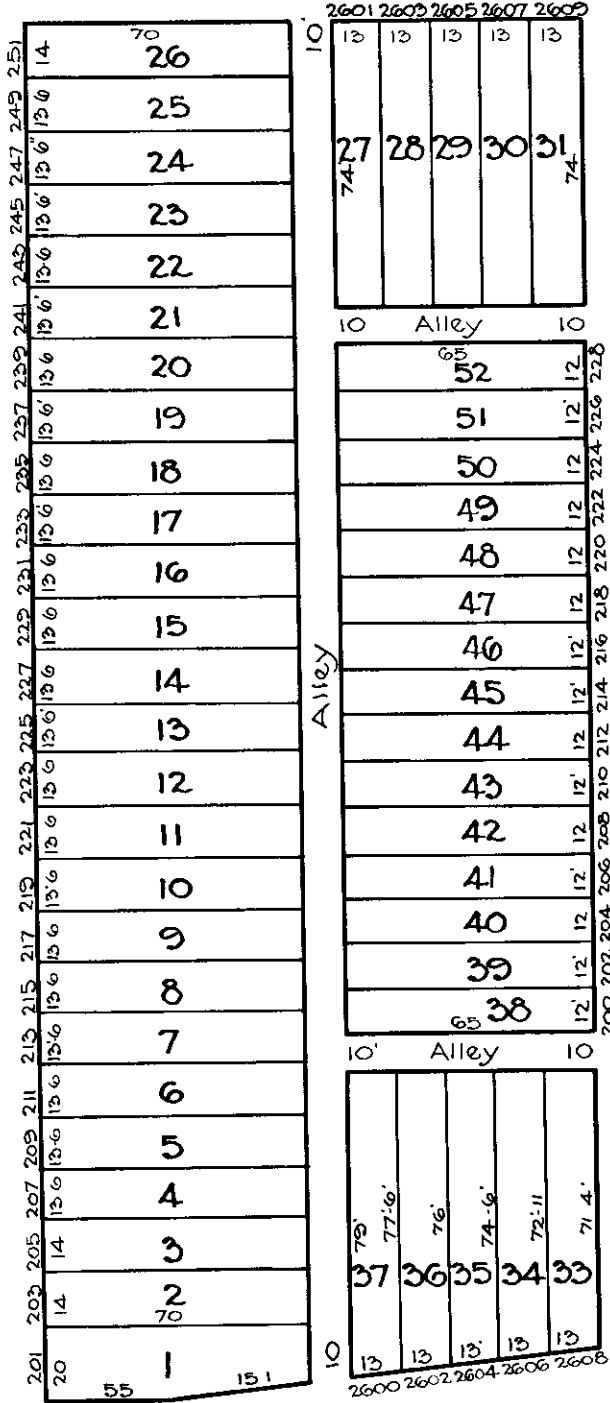

ST.

N. GLOVER

AVE.

6-1-1693

N. LAKEWOOD

Now PULASKI HIGHWAY
 ORD. 81-4-24-44
~~PHILADELPHIA AVE~~

ST.

E. FAYETTE

6-15-1710

NOTICE

THIS IS A REAL PROPERTY PLAT AS PROVIDED FOR UNDER ARTICLE 76(A) OF THE CITY CHARTER. IT IS COMPILED FROM TITLE AND OTHER RECORDS AND IS NOT AN AUTHENTIC SURVEY.

CITY OF BALTIMORE
 DEPARTMENT OF PUBLIC WORKS
 BUREAU OF PLANS & SURVEYS
 PROPERTY LOCATION DIVISION

WARD 6 SECTION 2
 BLOCK 1692

SCALE 1" = 50'-0" DATE April 1929

R. LITZ
 TRACED BY C. GILBERT
 LETTERED BY W. M. LEE
 CHECKED BY W. M. LEE
 R. LITZ - BAIN