


REVISIONS

LOTS 28 THROUGH 33 CONSID. PER APP. C.S.H. 307.
 LOTS 79 THRU 94 CONSID. PER APP. C.S.H. 83-146 & 147
 LOTS 22-25, 37, 44, 46, 56, 59-60, 64, 66, 98-101/103, 111-113 PER DEED, C.S.H. 89-352-354
 LOTS 23-28, 34-37, 98-100 CONSID. PER OO CH. SH. 06-349
 LOTS 29/37, 111, 104/110, & 101/103 CONSID. PER O.O.; CH. SH. 11-052

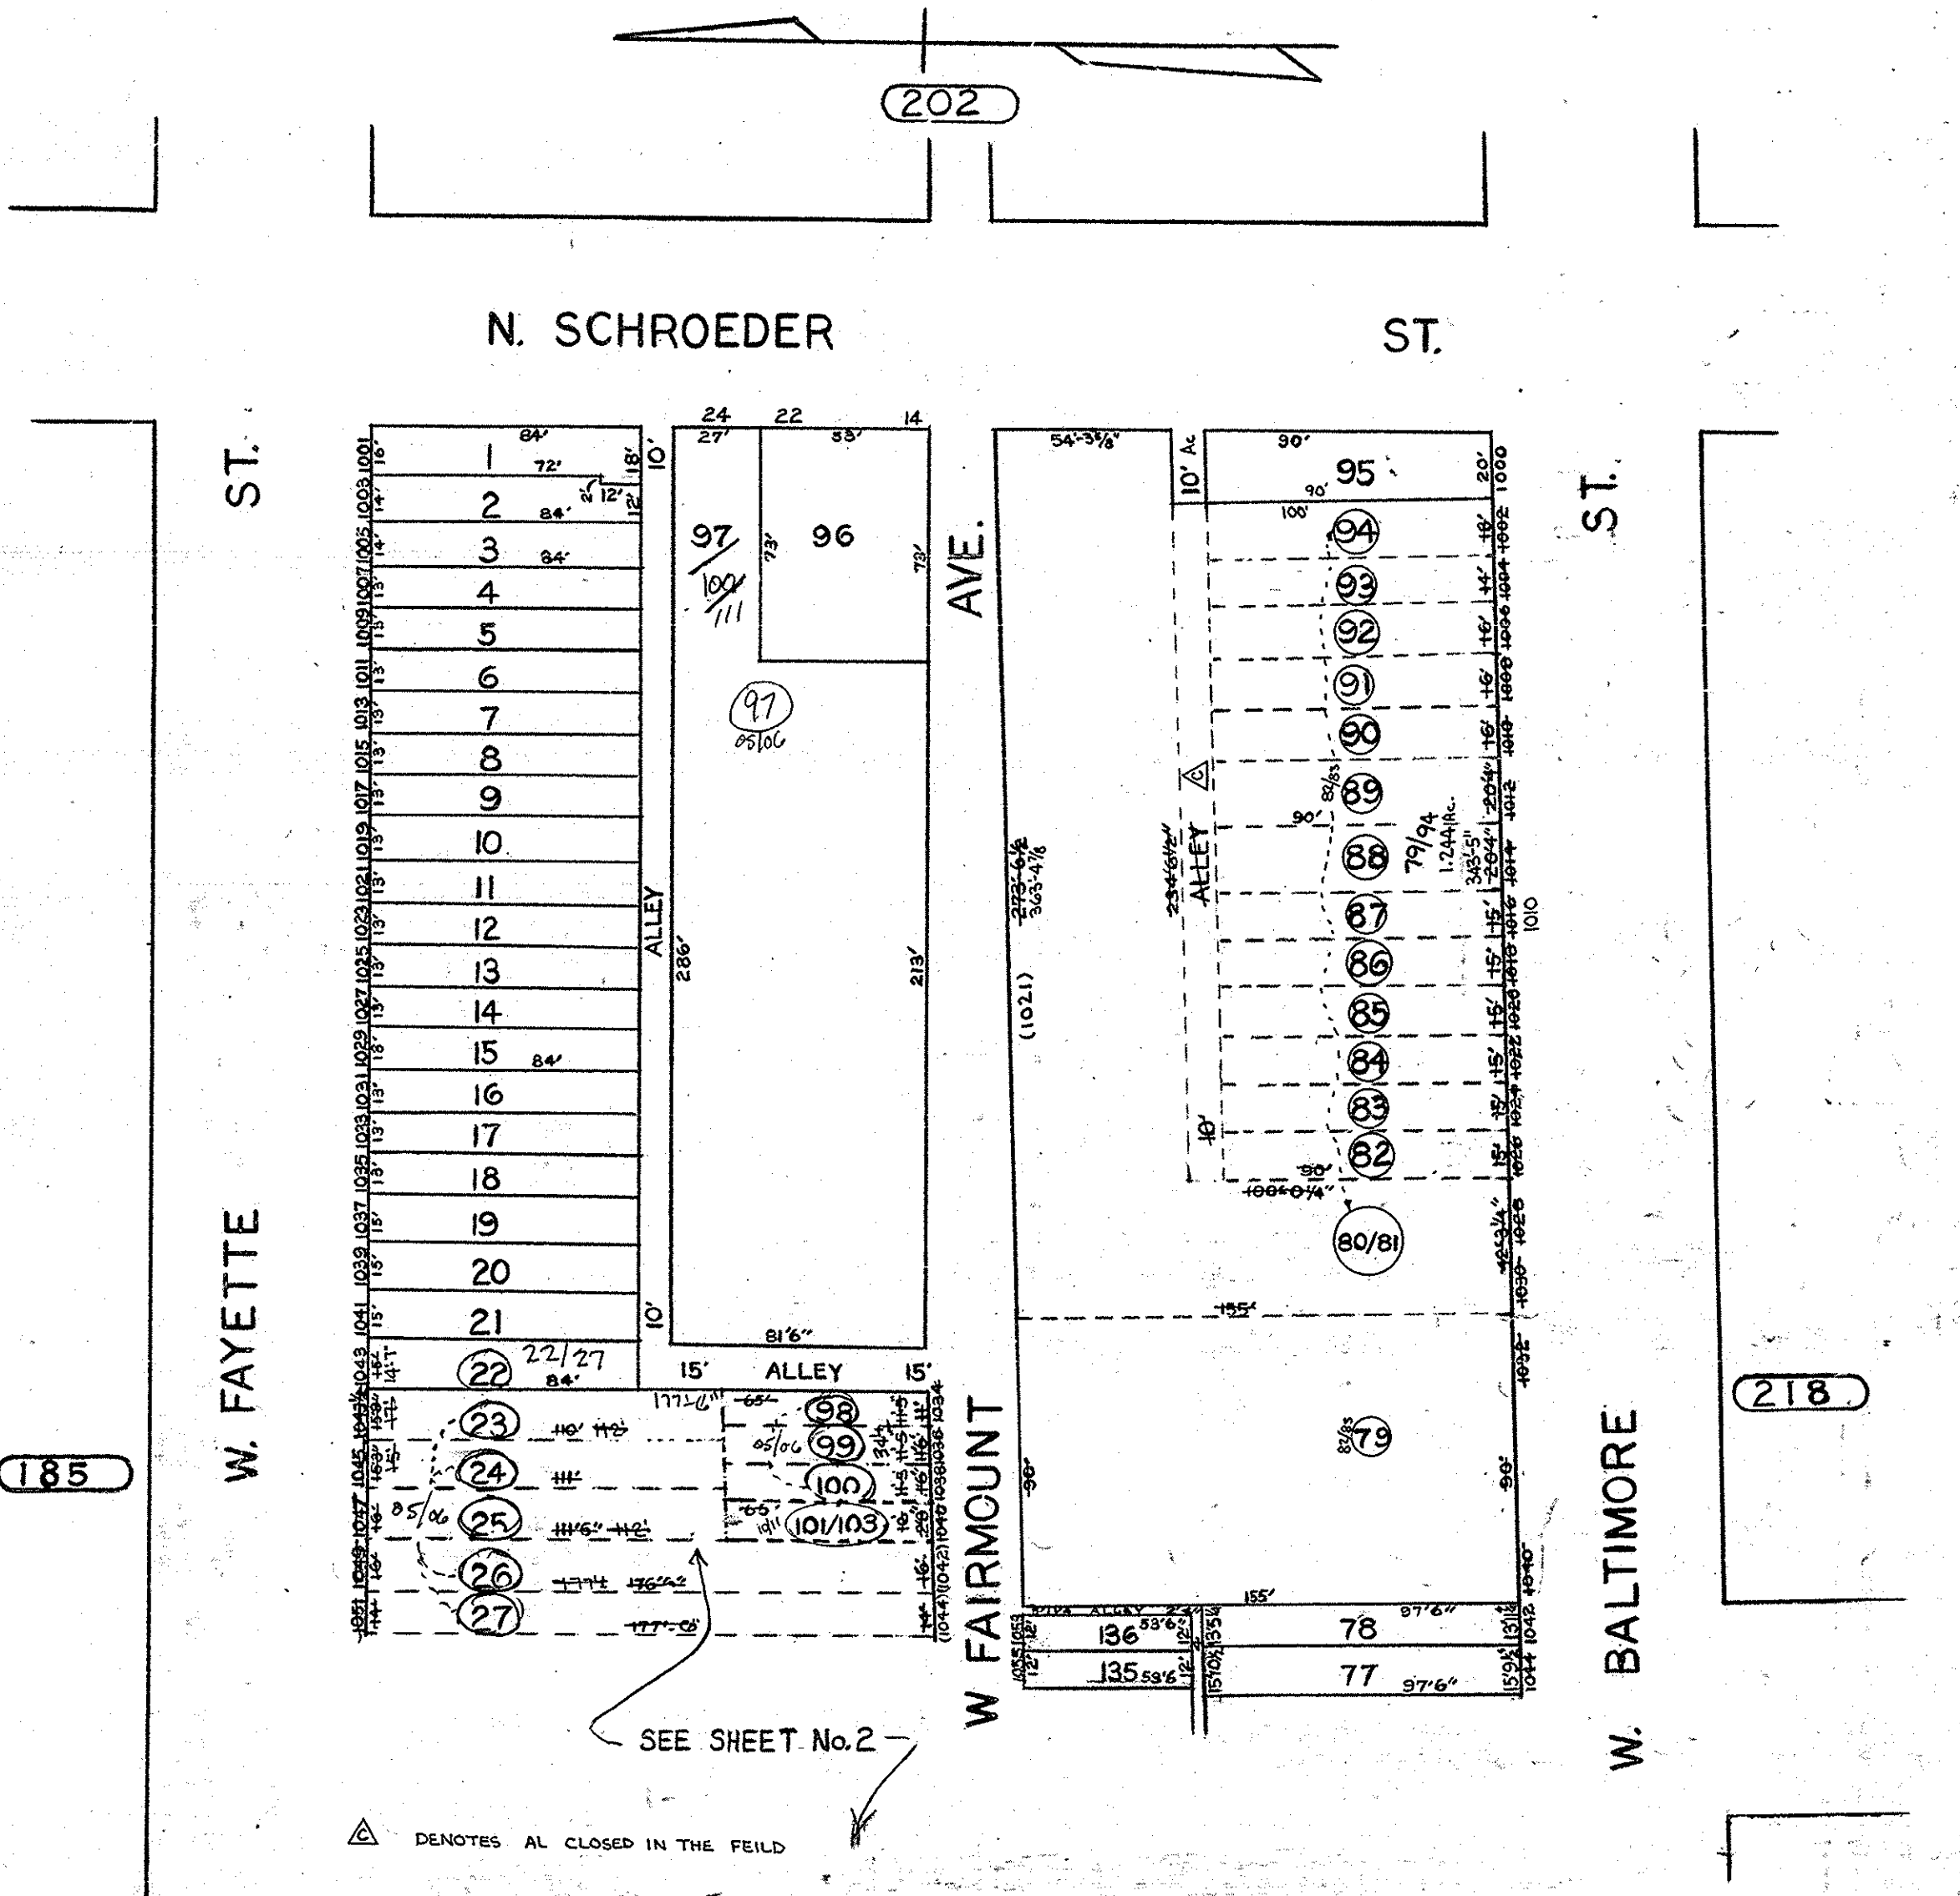

185

218

SEE SHEET No. 2

△ DENOTES AL CLOSED IN THE FIELD

TRACED BY P. WAINWRIGHT
 LETTERED BY P.W.
 CHECKED BY

NOTICE
 THIS IS A REAL PROPERTY PLAT AS PROVIDED FOR UNDER ARTICLE 76(d) OF THE CITY CHARTER IT IS COMPILED FROM TITLE AND OTHER SOURCES AND IS NOT AN AUTHENTIC SURVEY.

SHEETS IN SET 2
 SHEET No. 1
 CITY OF BALTIMORE
 DEPARTMENT OF PUBLIC WORKS
 PROPERTY LOCATION DIVISION
 WARD 18 SECTION 5
 BLOCK 200
 SCALE 1"=50'-0" DATE JUNE 1966