


REVISIONS

Lots 49 to 54 Ho. No. Change Per P.L.D. C. Sh 7121^A
 LOTS 51 & 52/53 CONS'D PER O.O. C.S.H. 06-159




AVE.

N. PATTERSON PARK

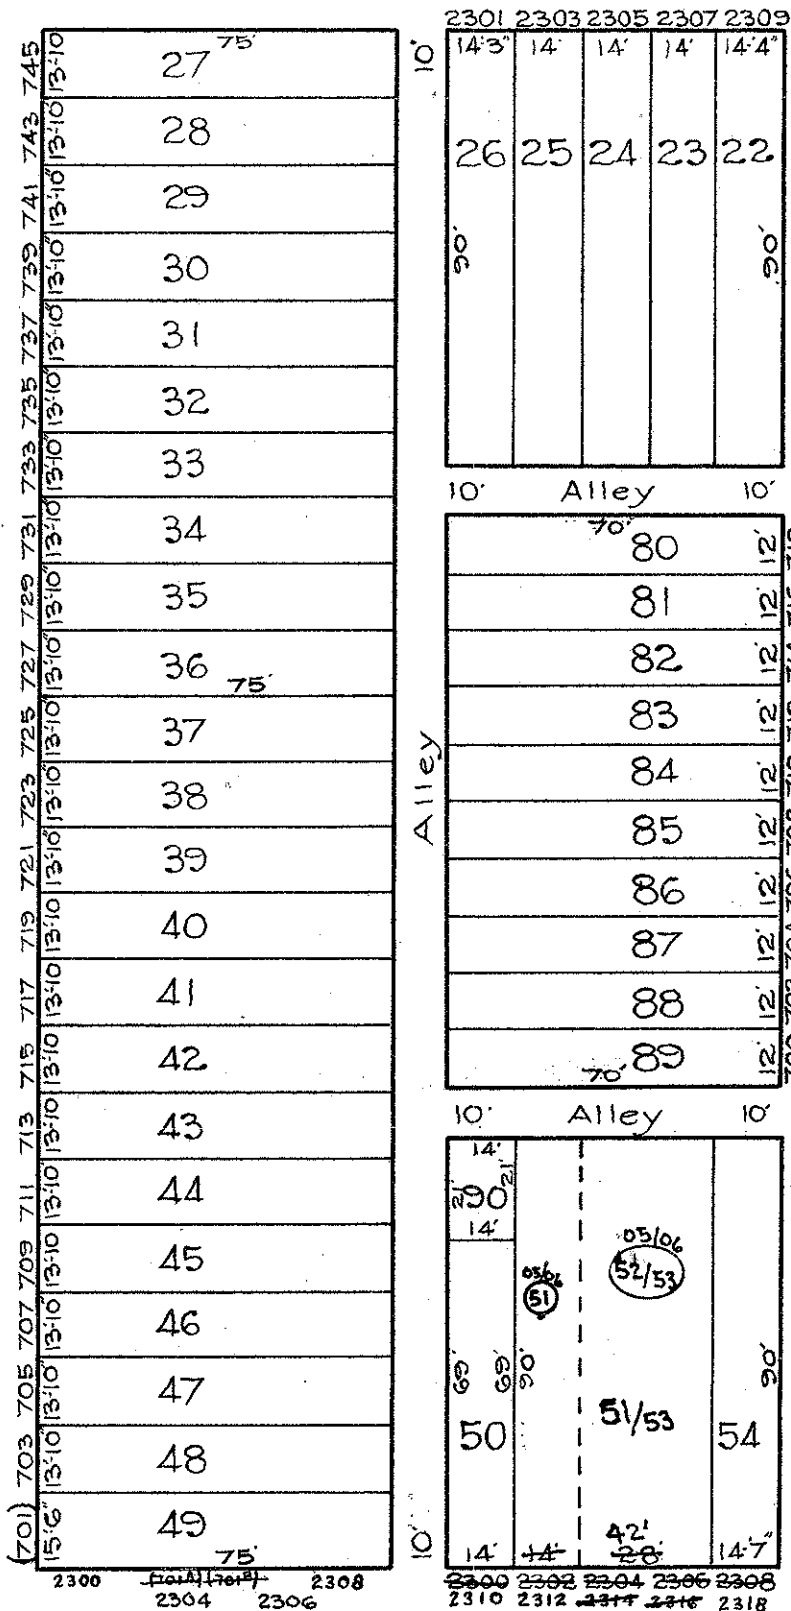

ST.

N. BRADFORD

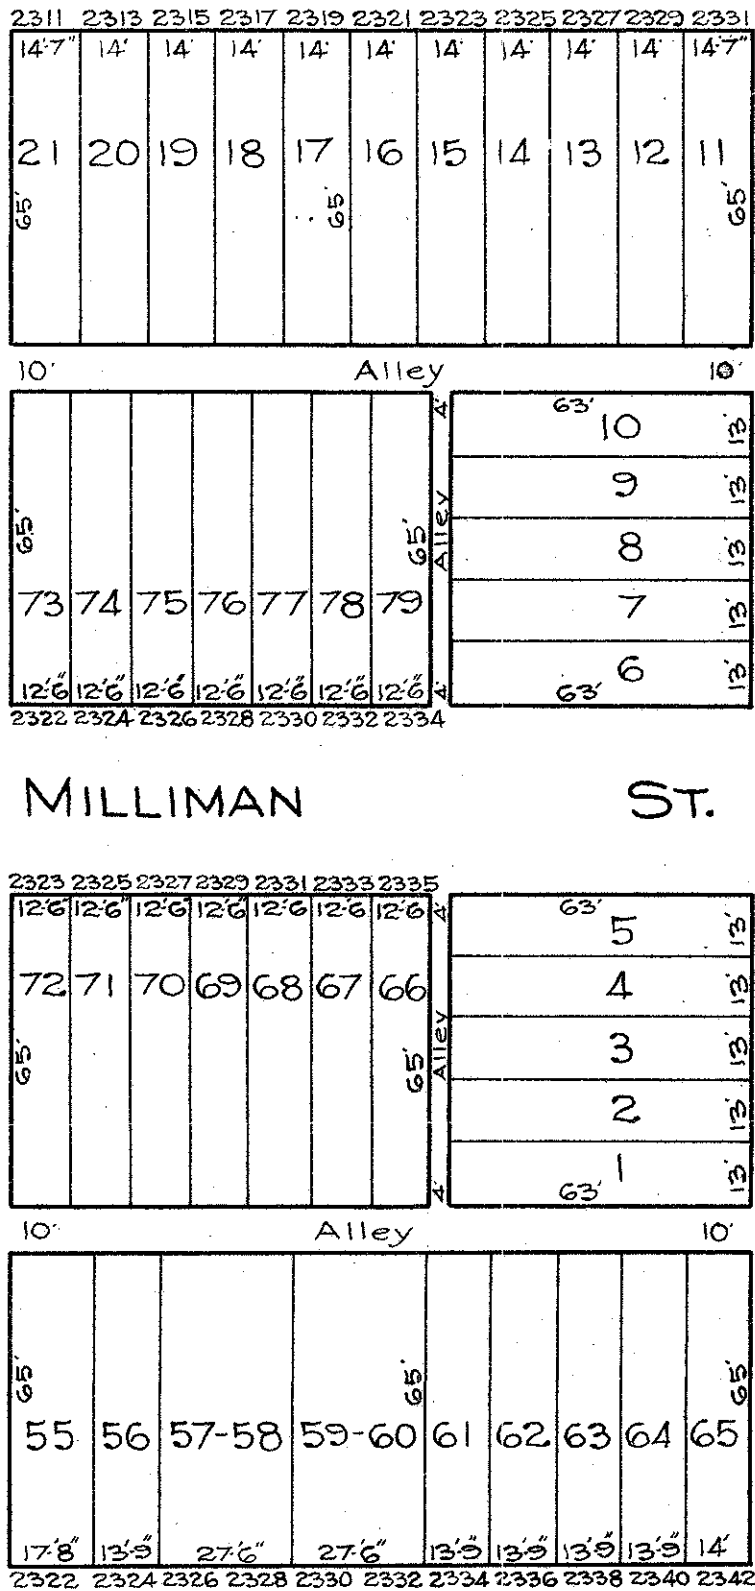

AVE.

N. MONTFORD

E. MADISON

ST.

E. MONUMENT

ST.

G. BAUERSFELD
 TRACED BY C. GILBERT
 LETTERED BY JOS. J. ROKOSKY
 CHECKED BY R. LITZ
 J.V.R. - BAIN

NOTICE
 THIS IS A REAL PROPERTY PLAT AS PROVIDED
 FOR UNDER ARTICLE 76(A) OF THE CITY CHARTER.
 IT IS COMPILED FROM TITLE AND OTHER
 SOURCES AND IS NOT AN AUTHENTIC SURVEY.

CITY OF BALTIMORE
 DEPARTMENT OF PUBLIC WORKS
 BUREAU OF PLANS & SURVEYS
 PROPERTY LOCATION DIVISION
 WARD 7 SECTION 2
 BLOCK 1623
 SCALE 1 INCH = 40 FT. DATE March 1929