


REVISIONS

BLOCK REDRAWN

LOTS 6, 7, 10K, 11, 14, LOT 11 FROM BLOCK 5986 PER SUB-DIV. 64.78-023
 LOT 6 & 11/18 PER P.L.S. C.S.M. 78-023
 LOTS 15-25 PER P.L.S. C.S.M. 88-042

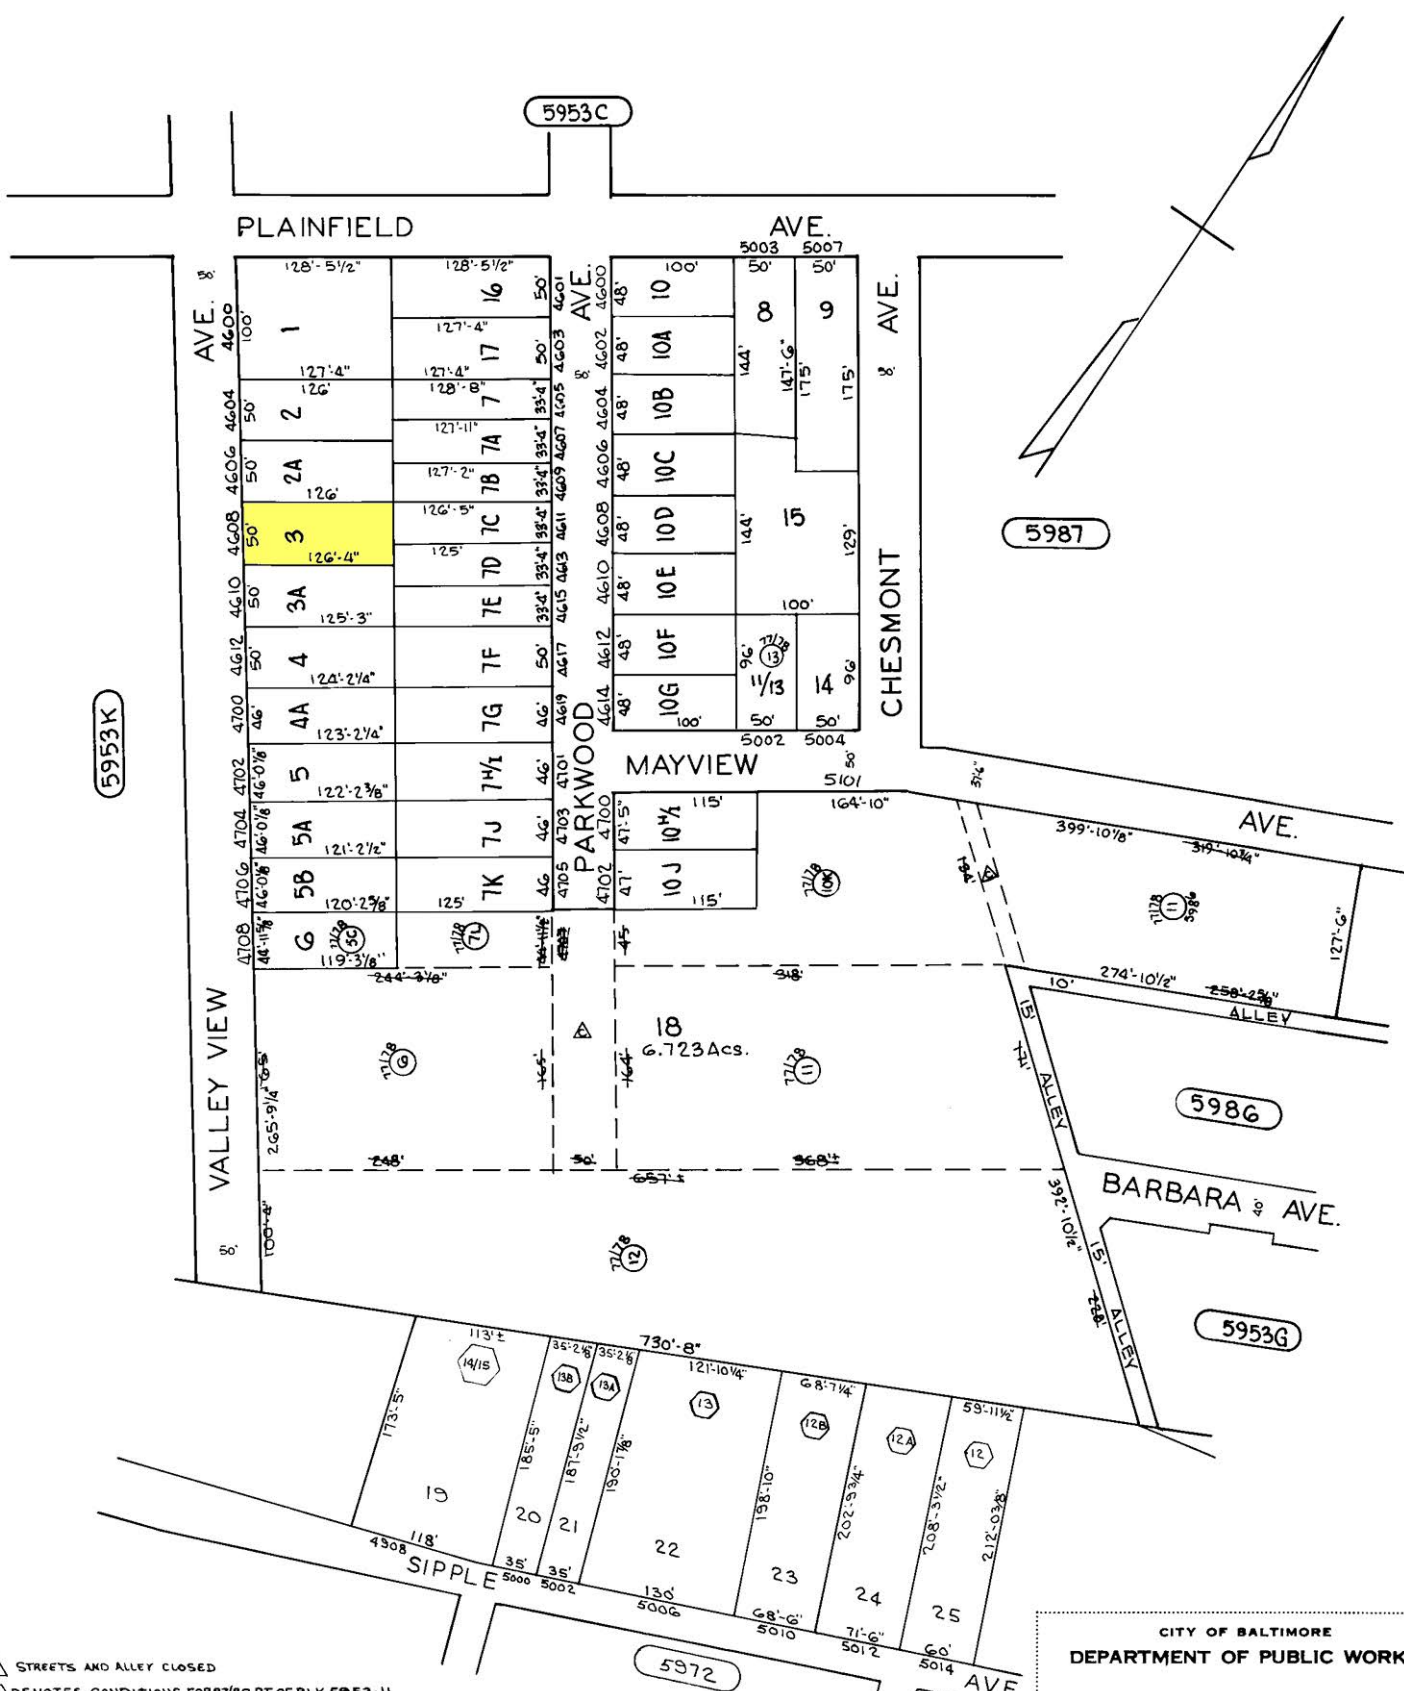

- △ STREETS AND ALLEY CLOSED
- DENOTES CONDITIONS FOR 87/88 PT OF BLK 5953-H

TRACED BY: CJP
 LETTERED BY: CJP
 CHECKED BY:

NOTICE
 THIS IS A REAL PROPERTY PLAT AS PROVIDED FOR UNDER ARTICLE 76(d) OF THE CITY CHARTER IT IS COMPILED FROM TITLE AND OTHER SOURCES AND IS NOT AN AUTHENTIC SURVEY.

CITY OF BALTIMORE
 DEPARTMENT OF PUBLIC WORKS
 PROPERTY LOCATION DIVISION
 WARD 26 SECTION 21
 BLOCK 5953E
 SCALE 1"=100' DATE SEPT. 1977