
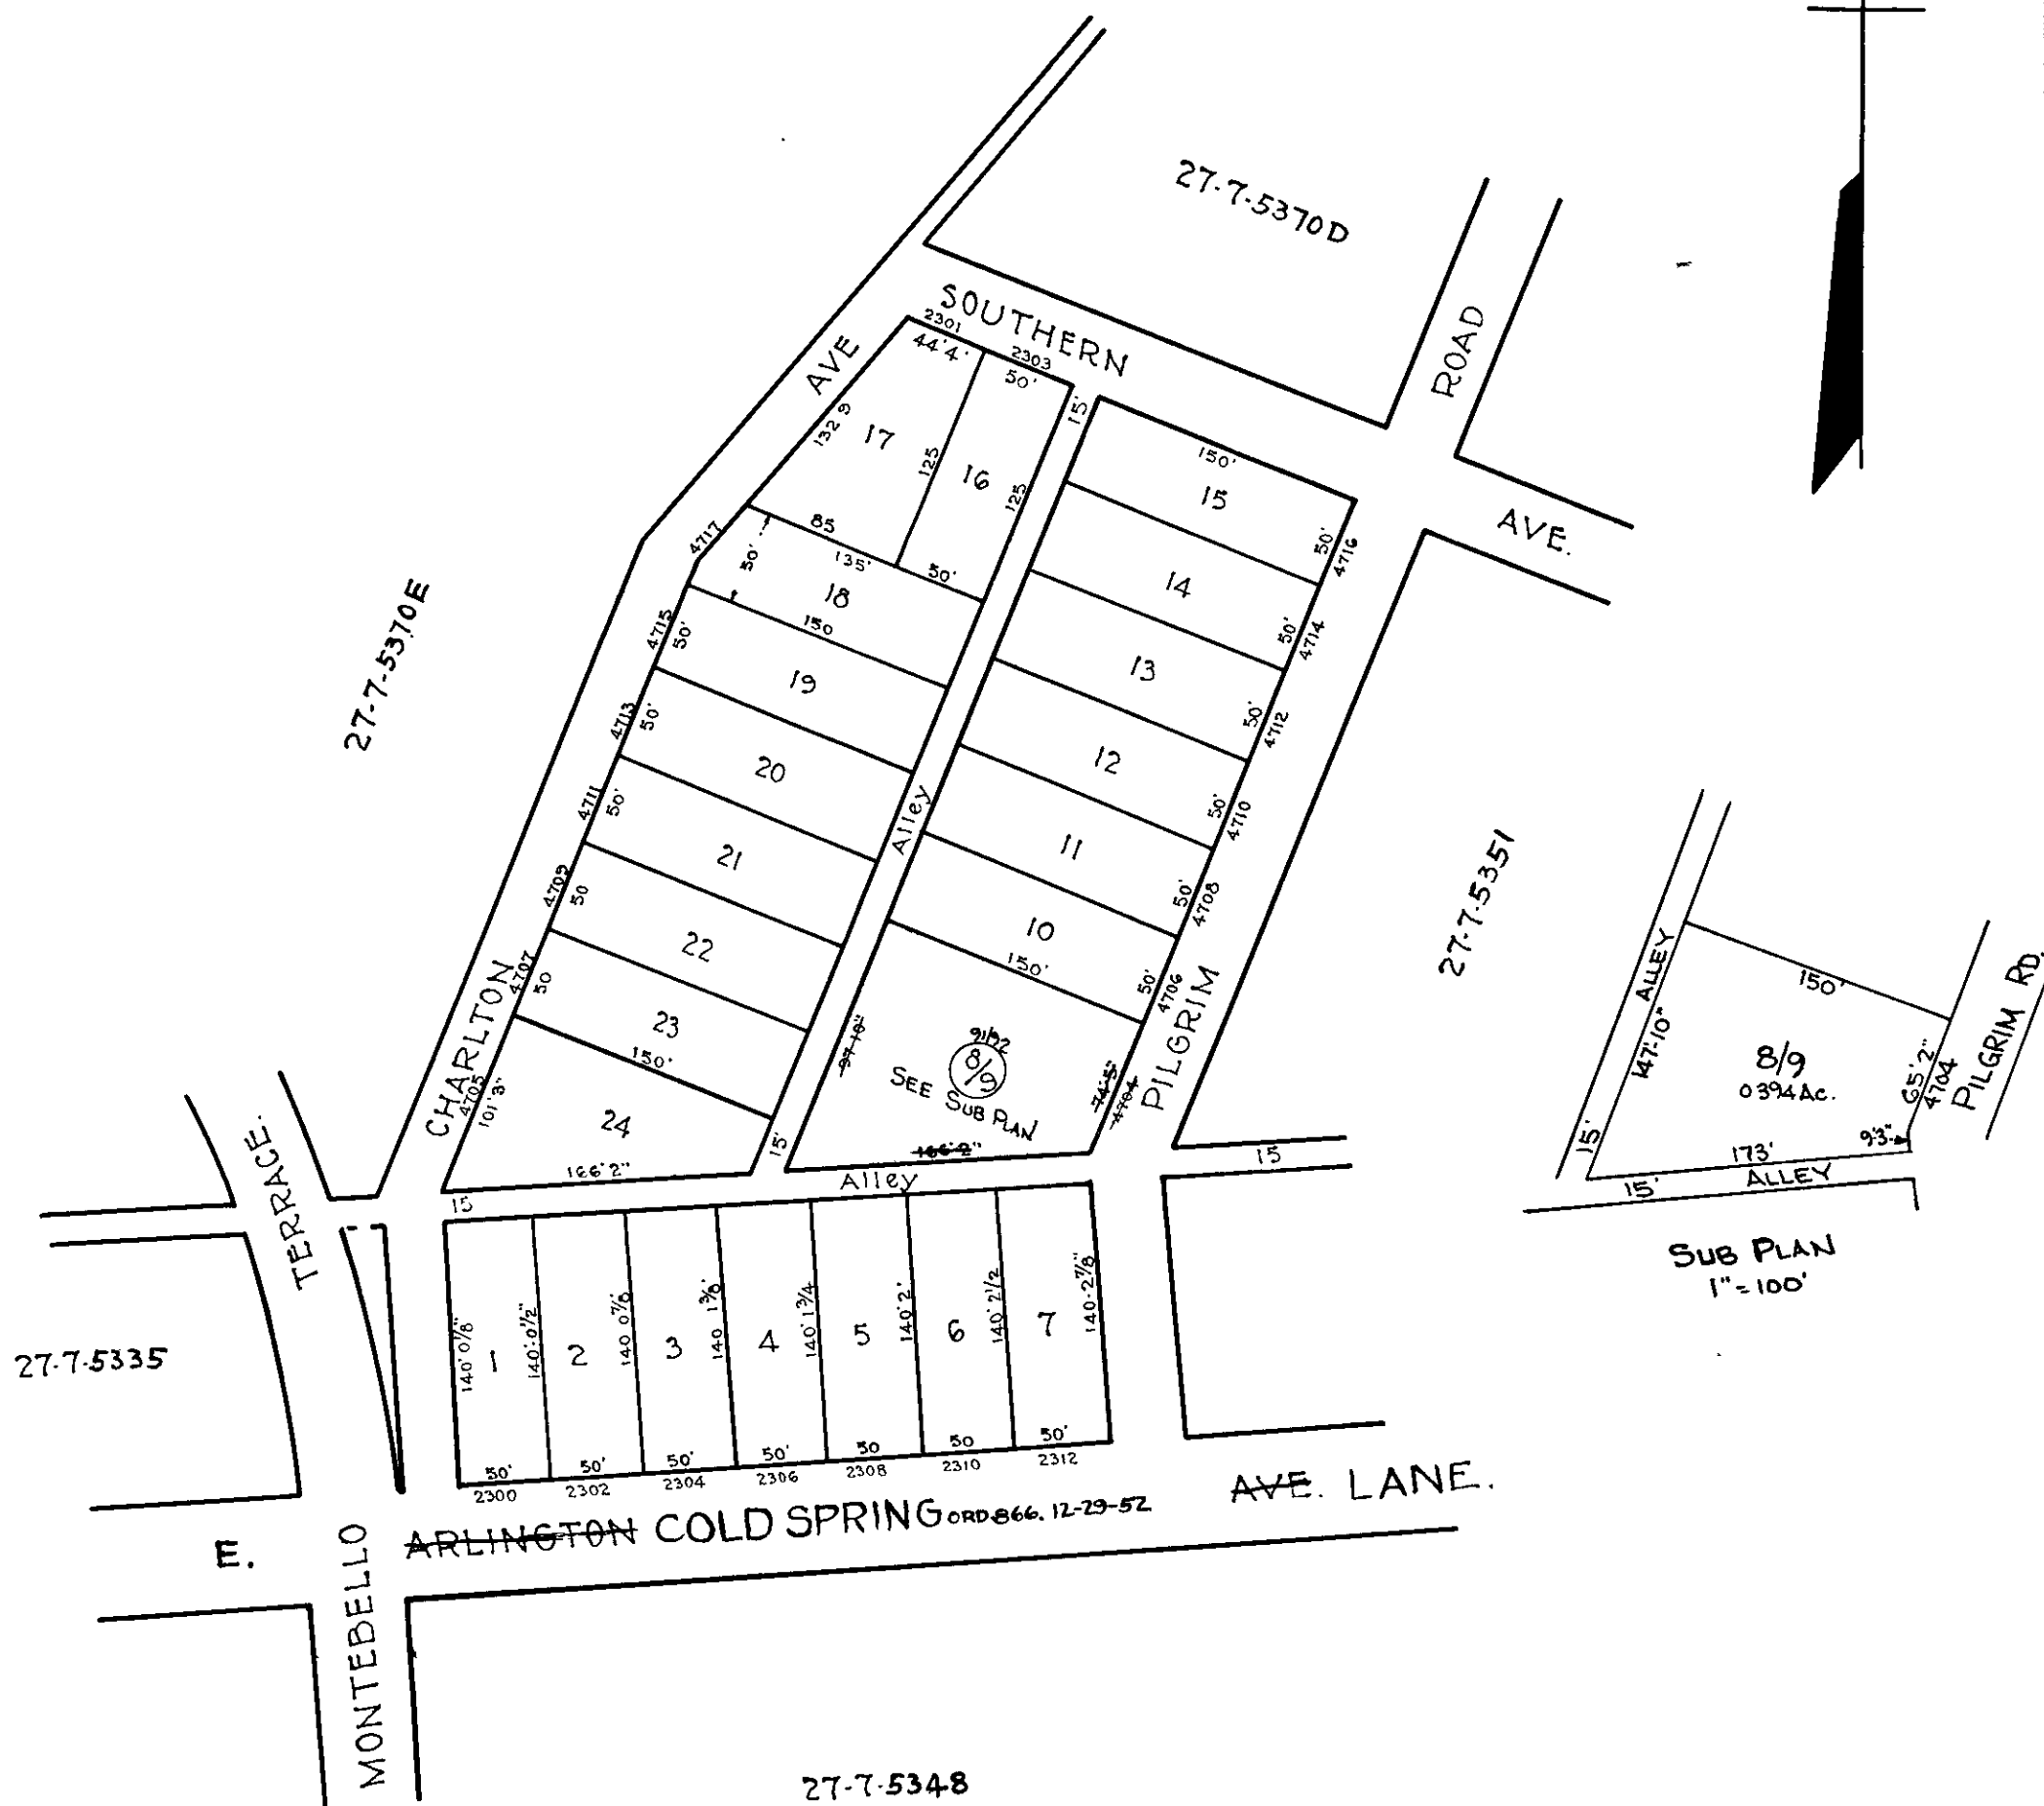


REVISIONS.

Block Changed Per Bof A, & P.S.C. Sh 3320.
 Lots 1 to 7 St. Name Changed Per Ord. 866, C. Sh. 6207 B.
 Lot 8/9 DIM CH PER DEED CH SH 92-005

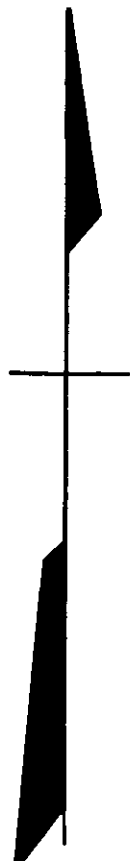

NOTICE

THIS IS A REAL PROPERTY PLAT AS PROVIDED FOR UNDER ARTICLE 76(d) OF THE CITY CHARTER. IT IS COMPILED FROM TITLE AND OTHER SOURCES AND IS NOT AN AUTHENTIC SURVEY.

NOTE - BLOCK 27-7-5349 FOR 1945
 NOTE - BLOCK 27-7-21 FOR 1941.

5349

CITY OF BALTIMORE
 DEPARTMENT OF PUBLIC WORKS
 BUREAU OF PLANS & SURVEYS
 PROPERTY LOCATION DIVISION

WARD **27** SECTION **24/25**
 BLOCK **5349**

SCALE 1"=100'0" DATE Sept 1931

TRACED BY M.C. STUMPF
 LETTERED BY W.M.L.
 CHECKED BY _____