


**REVISIONS**  
 LOTS 63/73 & 81/101 PER APP § P.L.S.:C SH 301

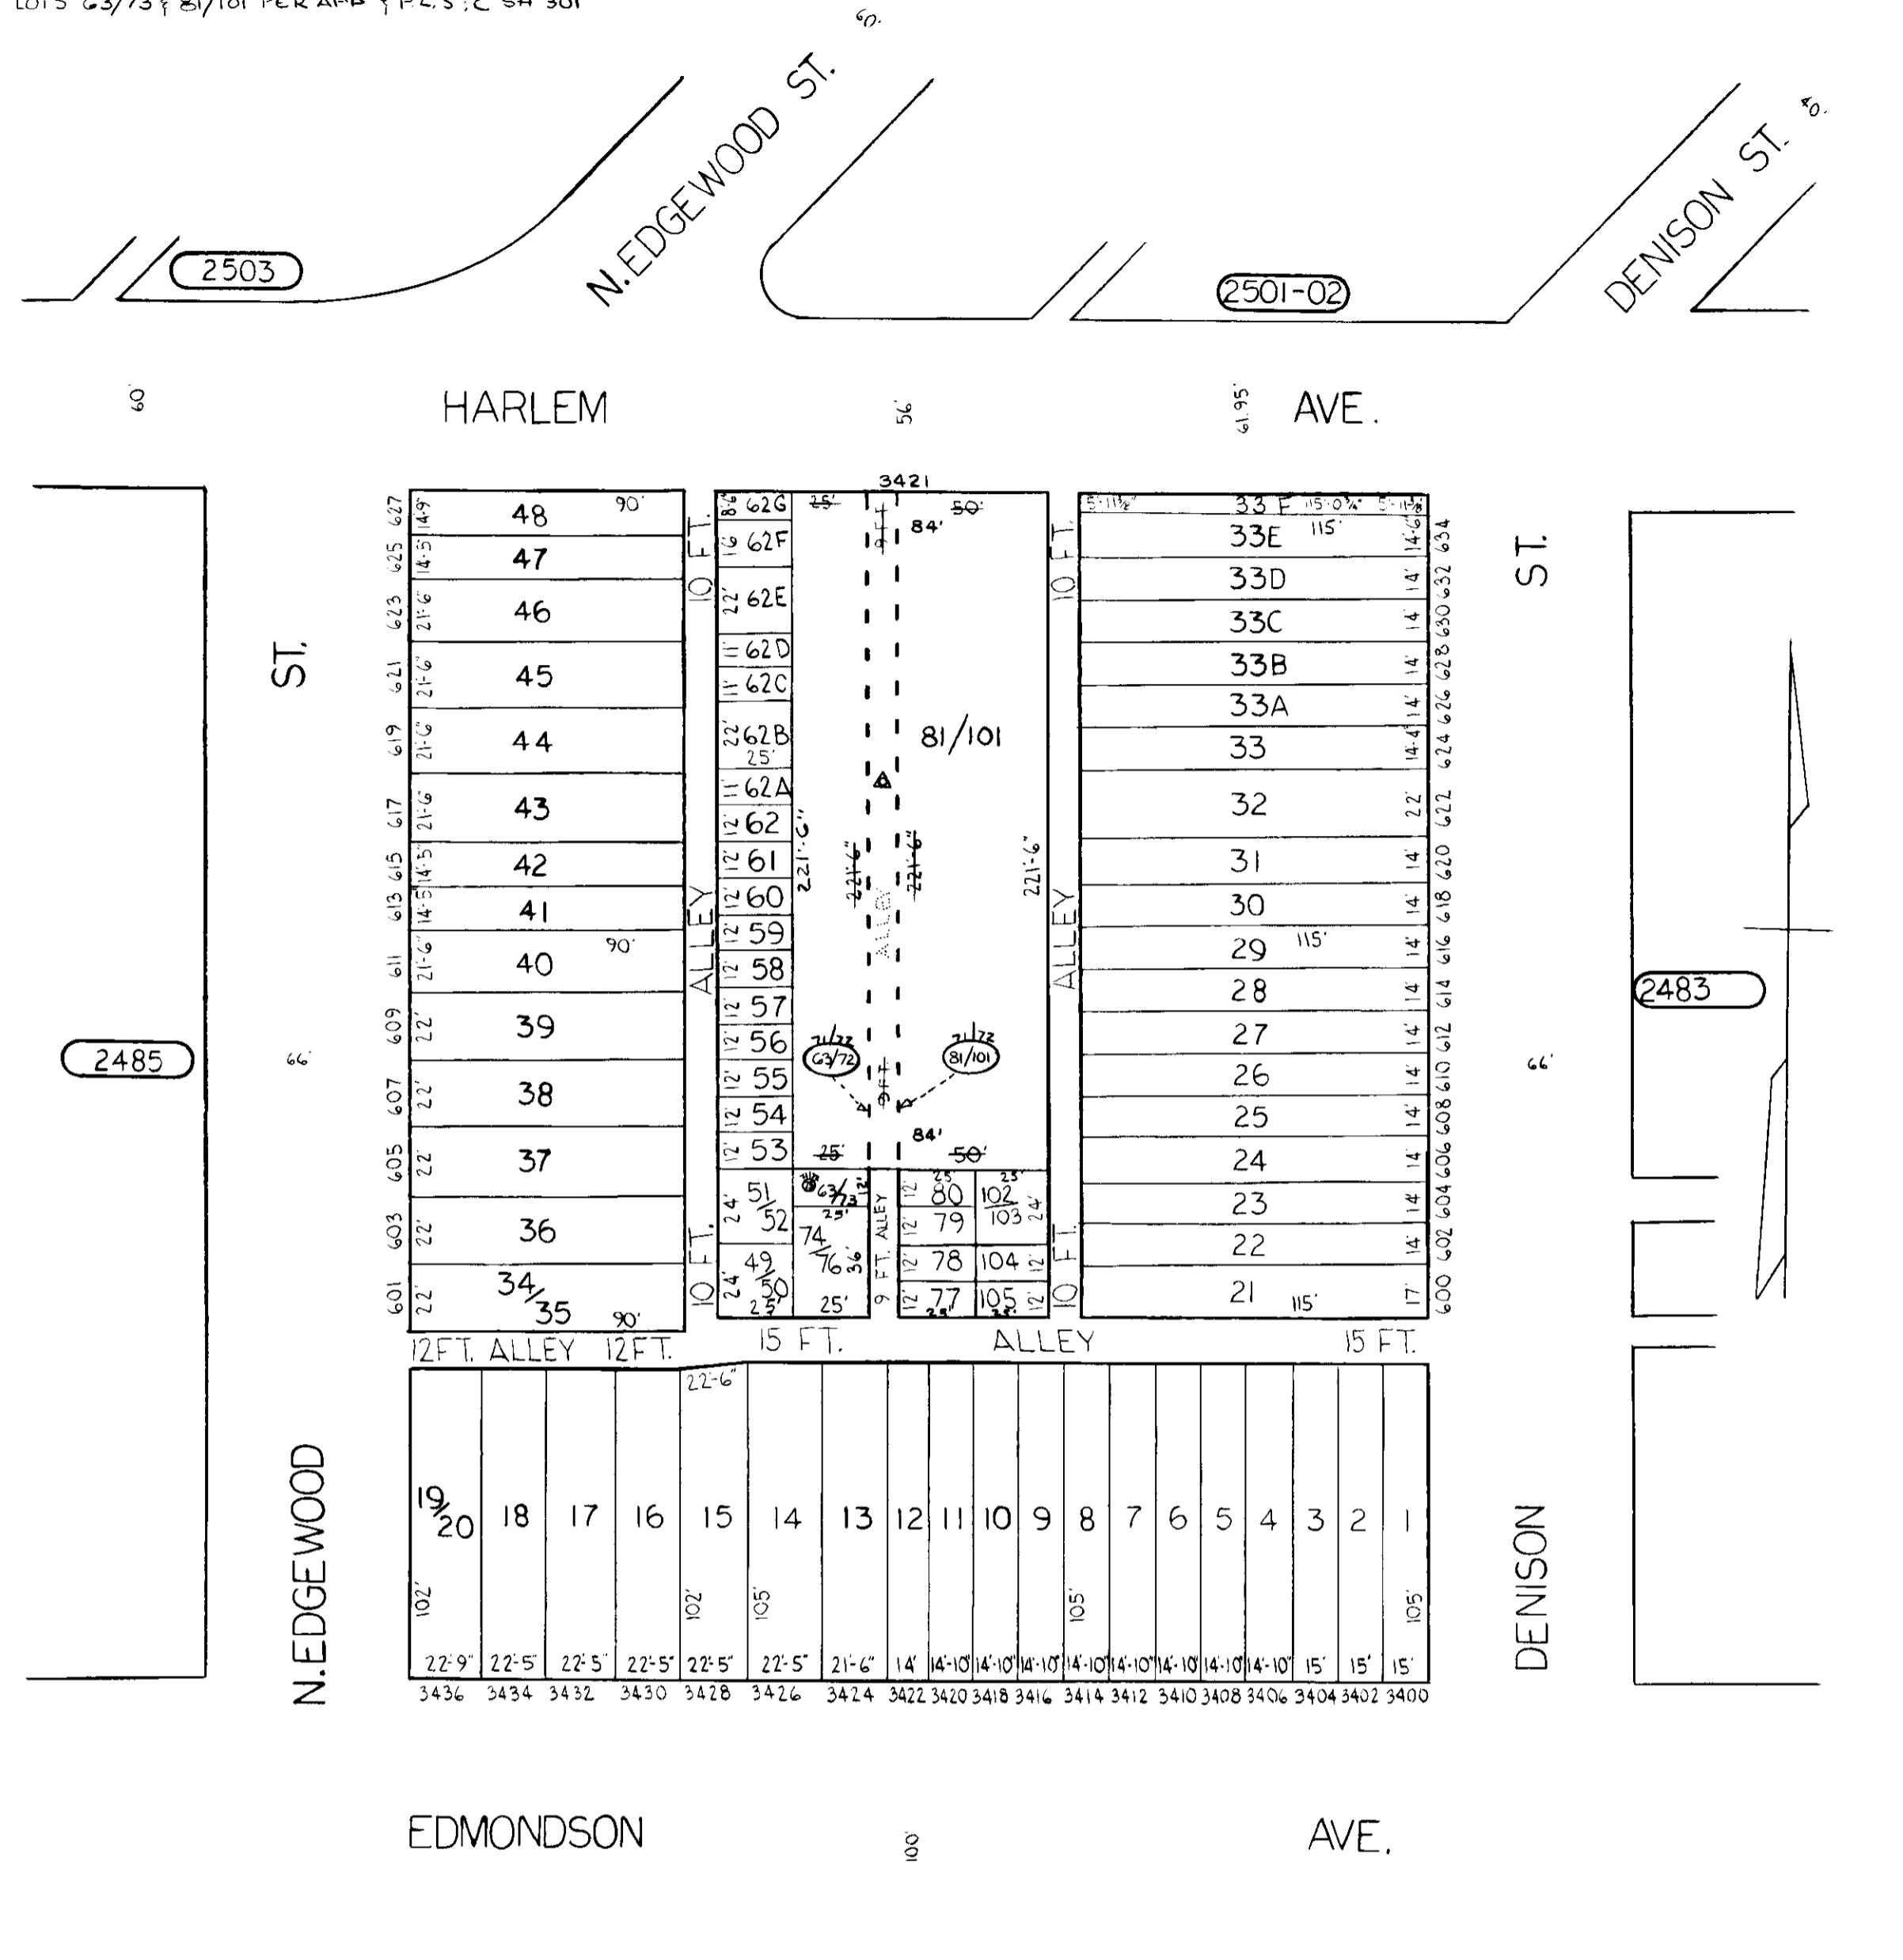

2485

2483

ALLEY CLOSED ORD. 514-C-8-70  
 2283

TRACED BY R. KLAGES  
 LETTERED BY R. K.  
 CHECKED BY

**NOTICE**  
 THIS IS A REAL PROPERTY PLAT AS PROVIDED  
 FOR UNDER ARTICLE 76(d) OF THE CITY CHARTER  
 IT IS COMPILED FROM TITLE AND OTHER  
 SOURCES AND IS NOT AN AUTHENTIC SURVEY.

CITY OF BALTIMORE  
 DEPARTMENT OF PUBLIC WORKS  
 PROPERTY LOCATION DIVISION  
 WARD 16 SECTION 18  
 BLOCK 2484  
 SCALE 1" = 50' DATE JUNE 1967