


REVISIONS
LOT 18 DIM CHANGED PER DEED C5H 86-092

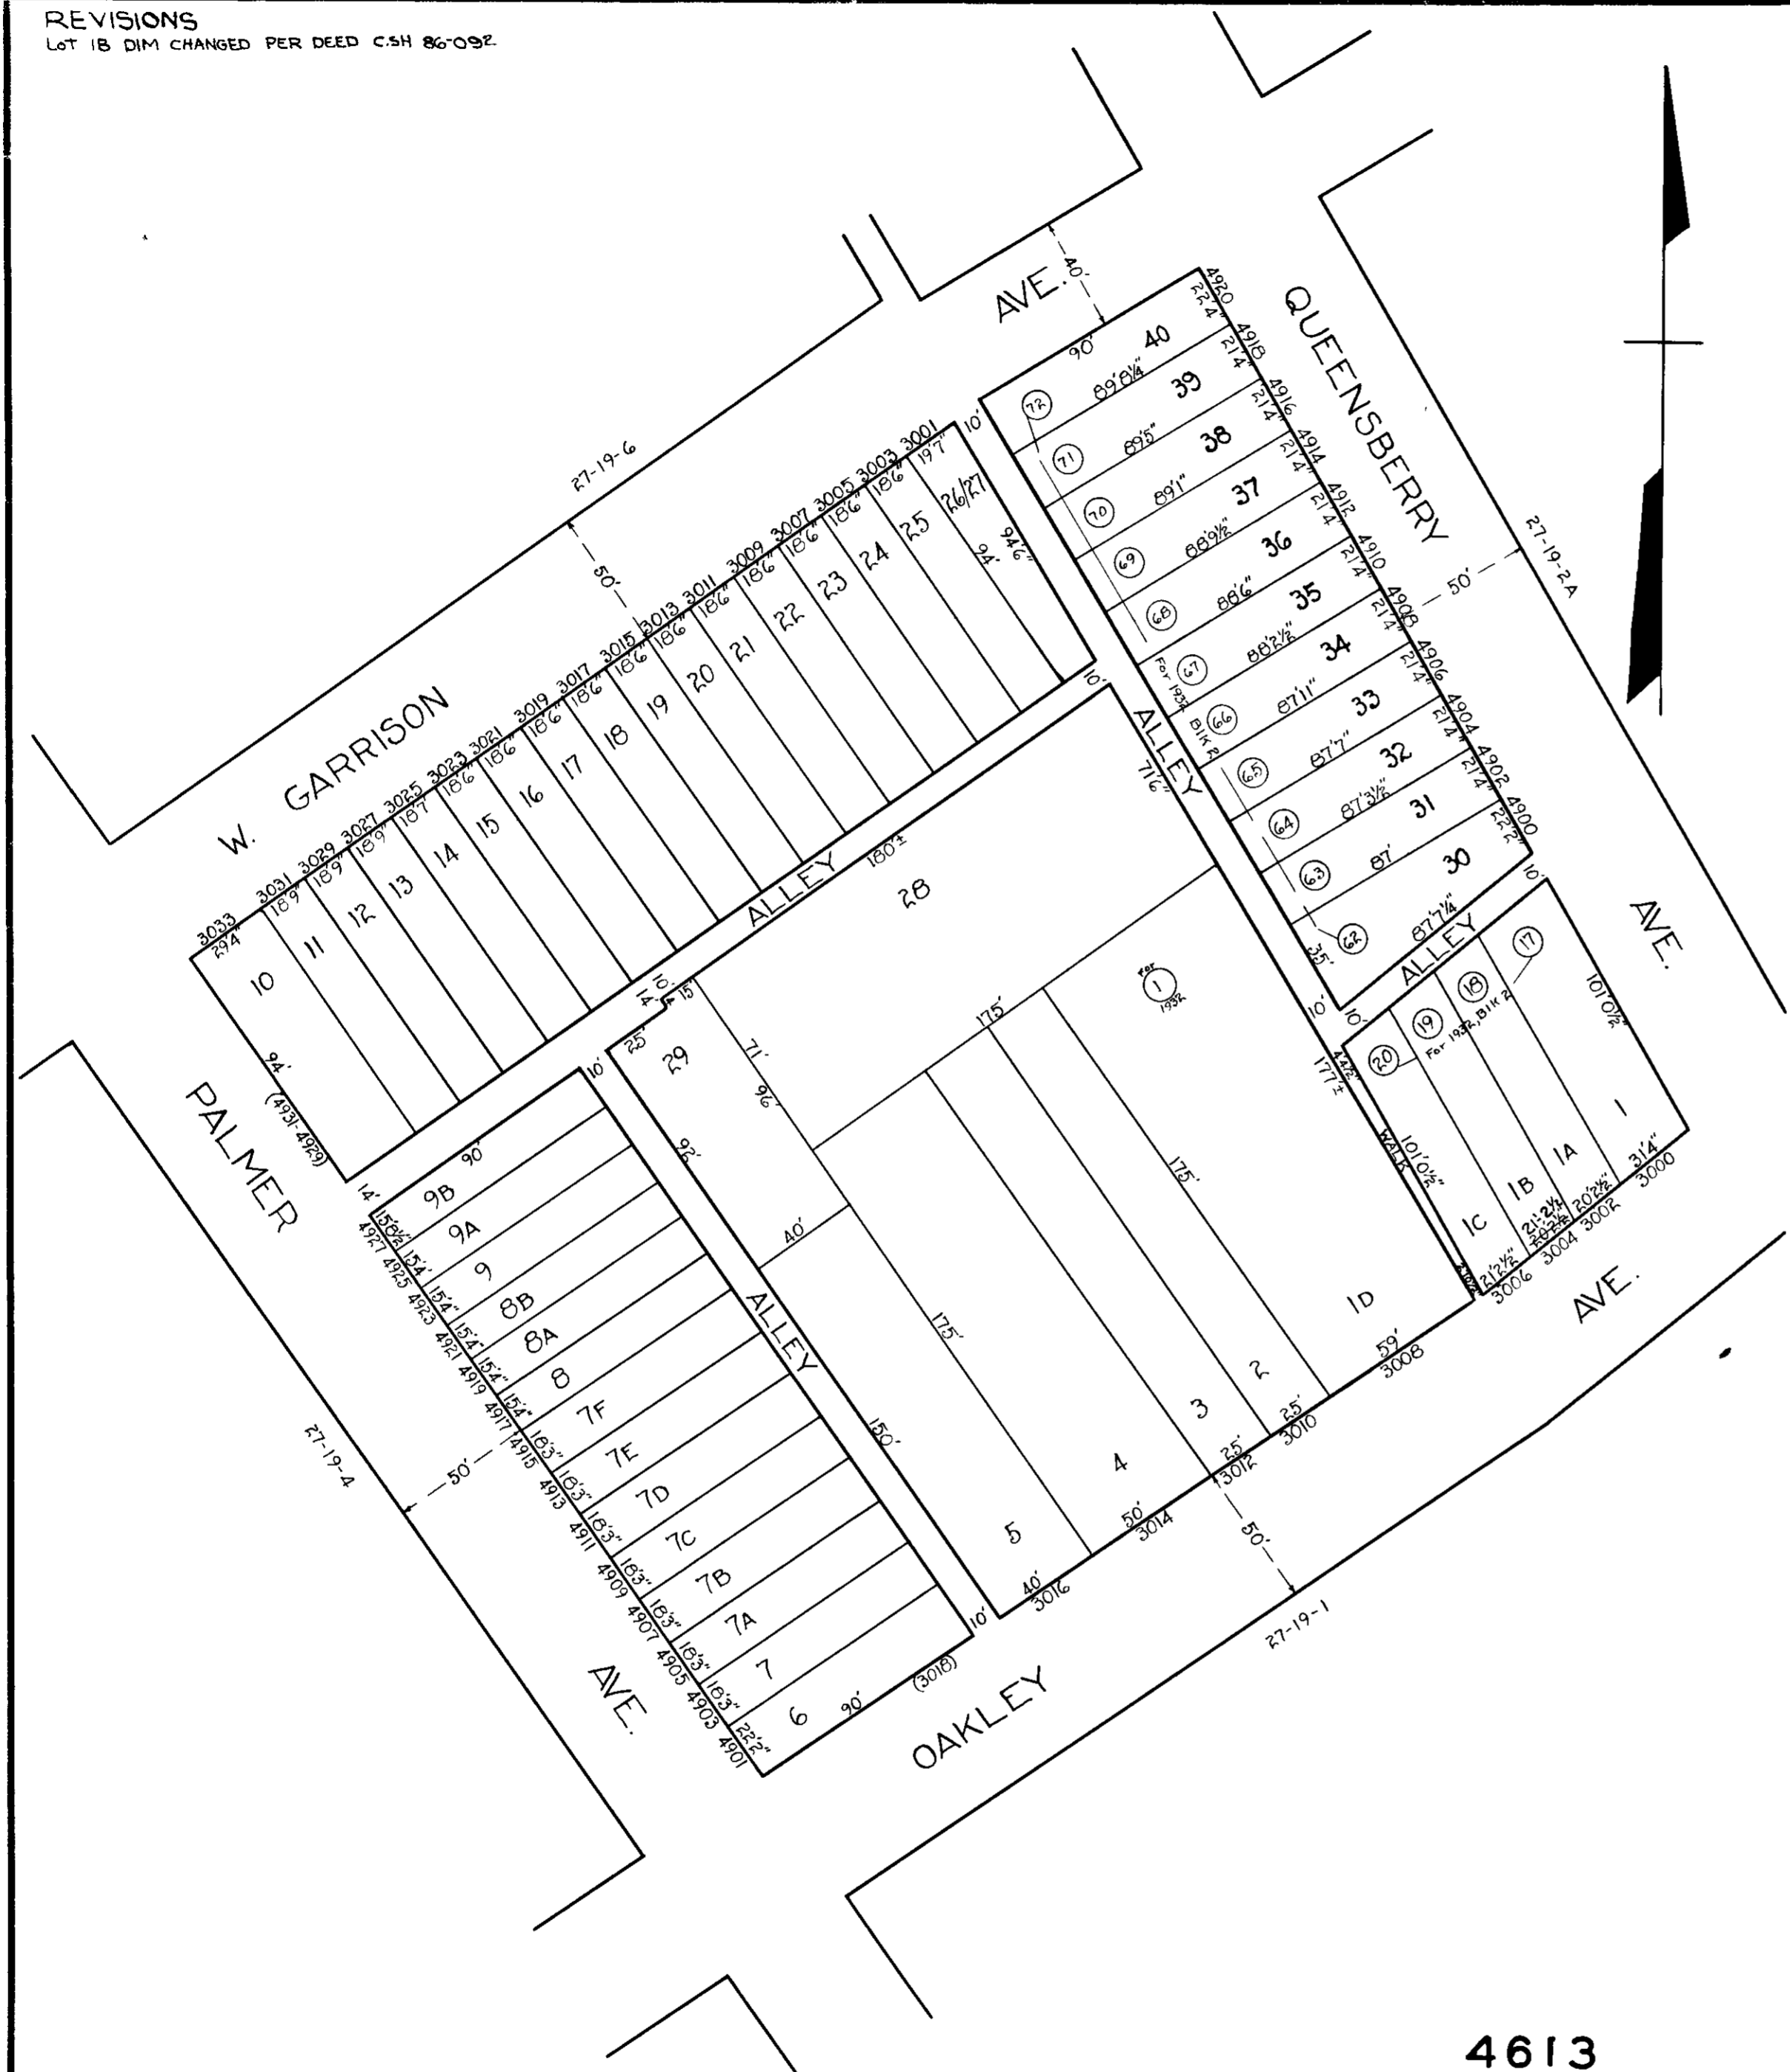

NOTICE
THIS IS A REAL PROPERTY PLAT AS PROVIDED
FOR UNDER ARTICLE 76(f) OF THE CITY CHARTER.
IT IS COMPILED FROM TITLE AND OTHER
SOURCES AND IS NOT AN AUTHENTIC SURVEY

4613
CITY OF BALTIMORE
DEPARTMENT OF PUBLIC WORKS
BUREAU OF PLANS & SURVEYS
PROPERTY LOCATION DIVISION
WARD 27 SECTION 19
BLOCK 4613
SCALE 1 IN. = 50 FT. DATE DEC 1931

TRACED BY *S. Bauersfeld*
LETTERED BY *S. Bauersfeld*
CHECKED BY

NOTE: BLOCK 27-19-3 For 1941