


REVISIONS

Lot 32 consolidated with Lot 3 per App 4583 10-8-31
 Lots 8 & 9 Consd Per App 2376 C 5H.2036
 Lot 11 CORR. PER DEED CH. 54. 91-344

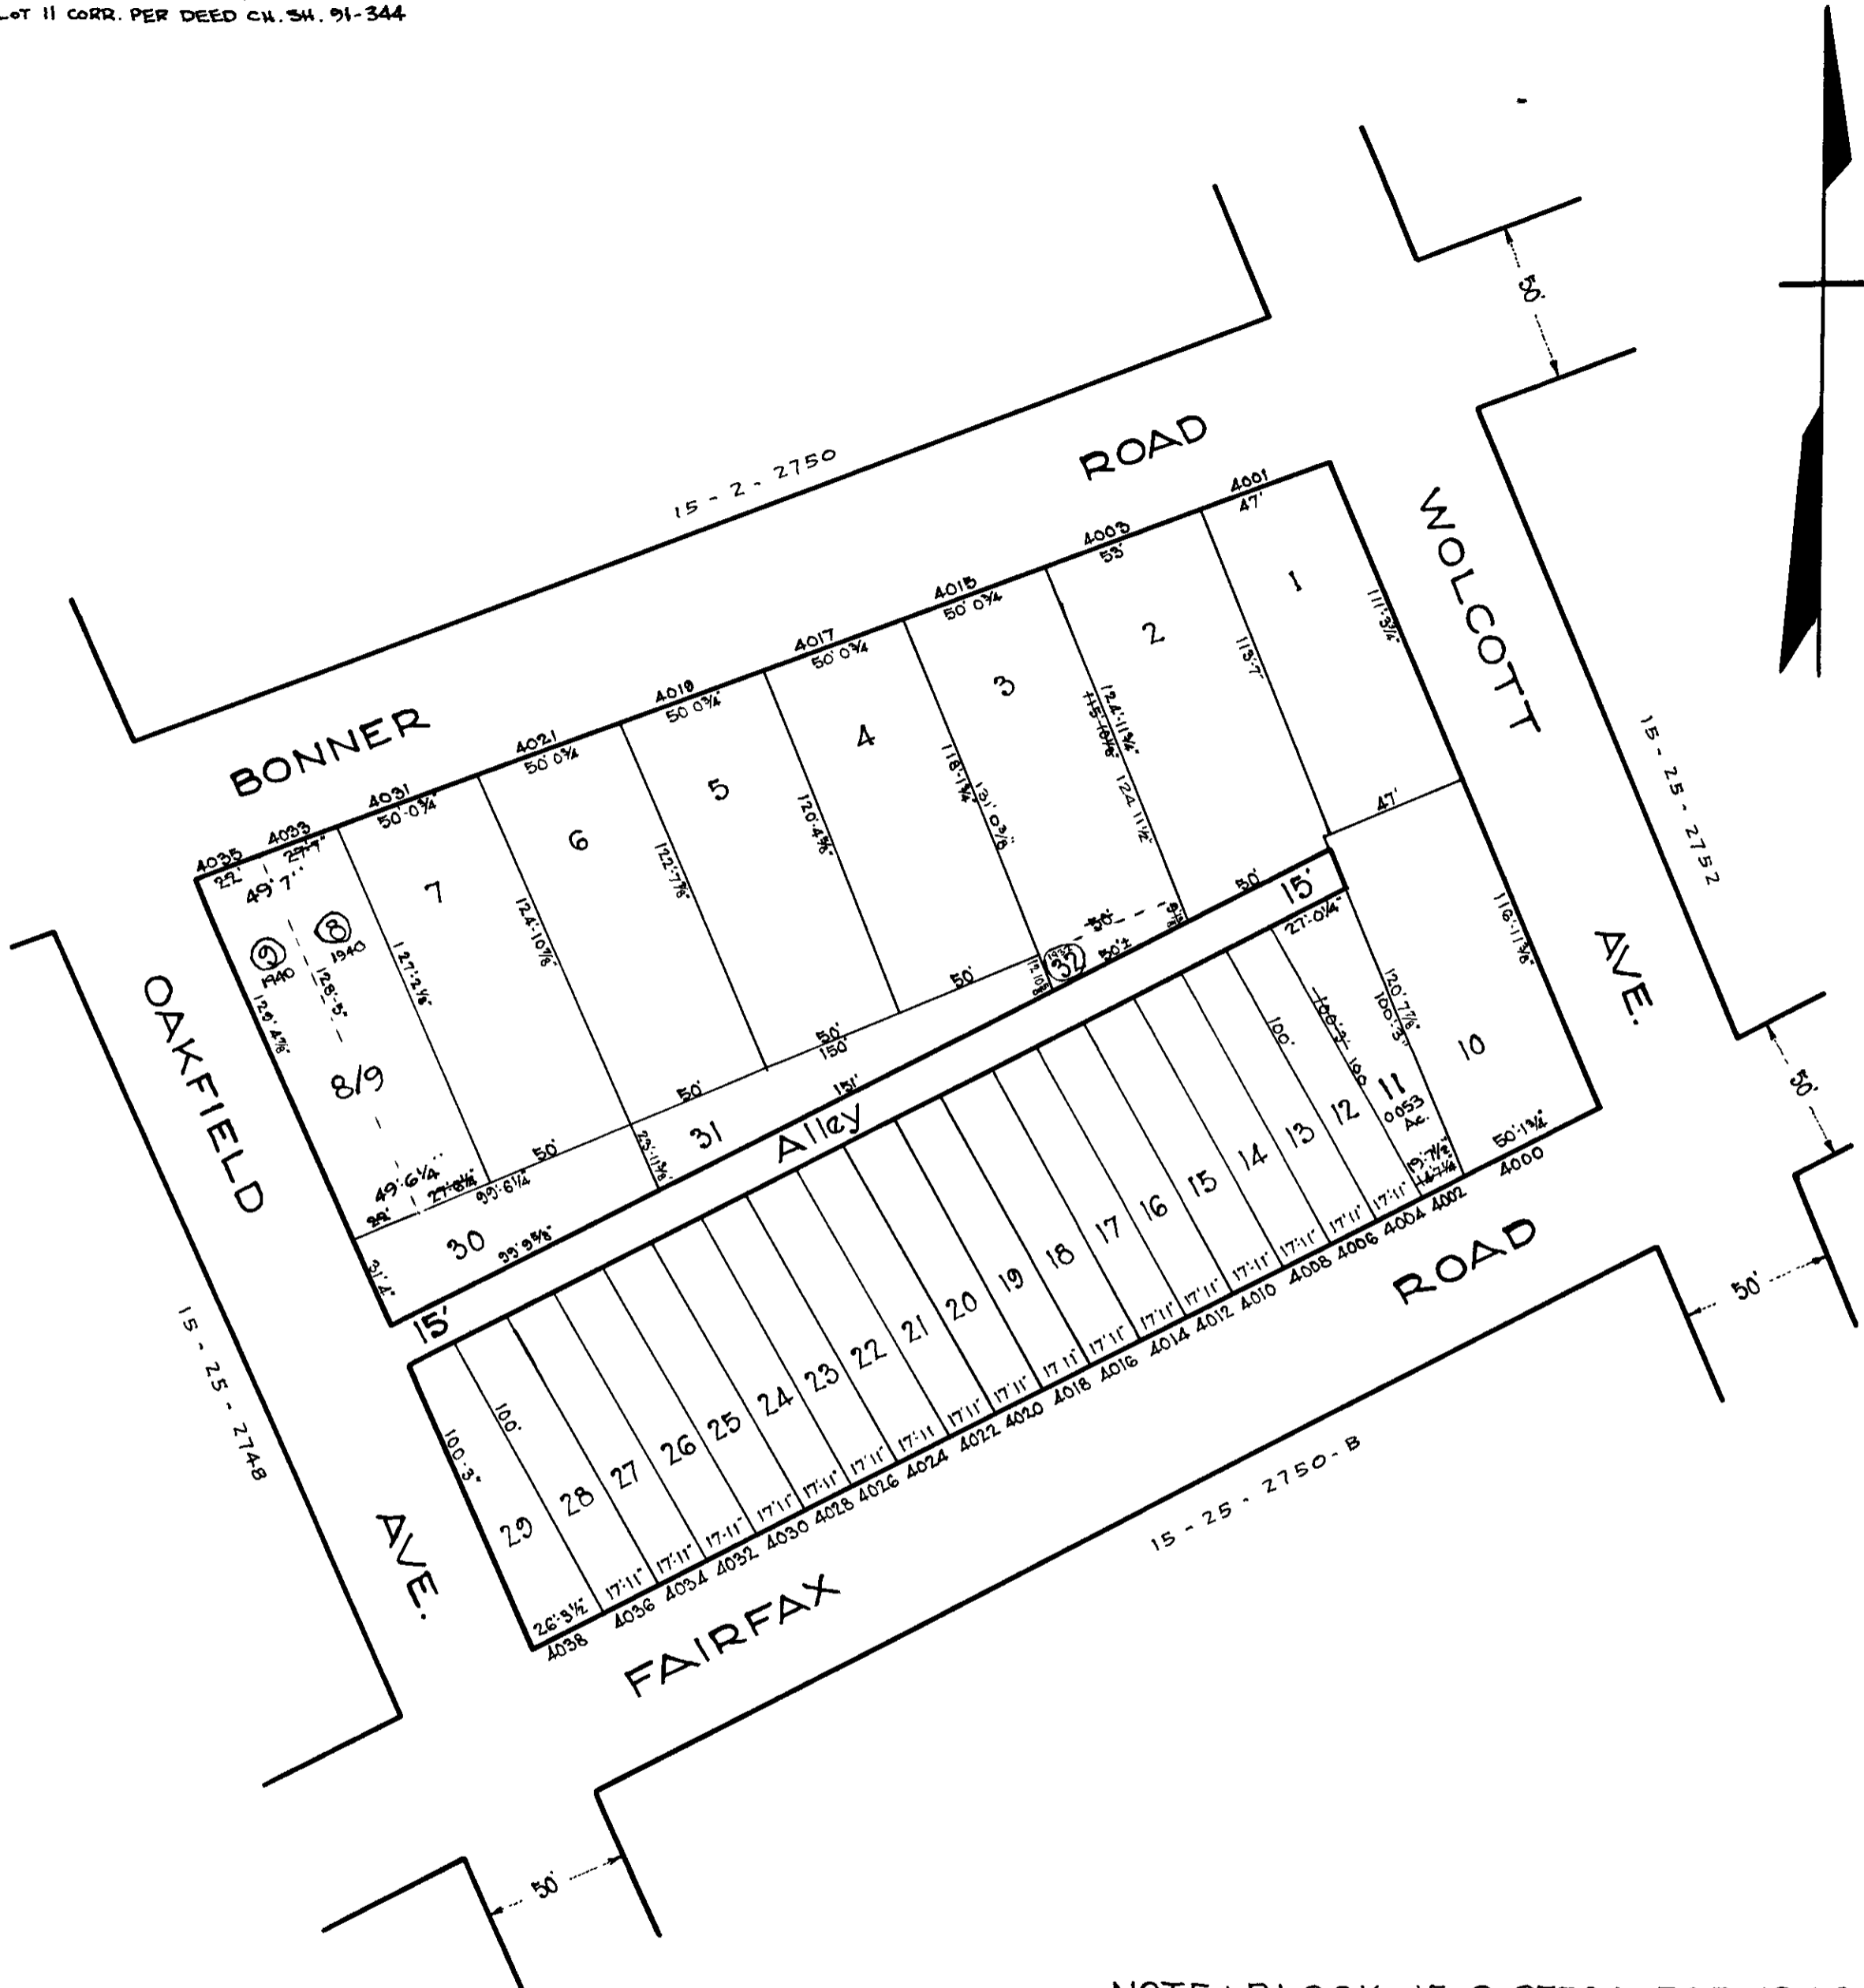

NOTE: BLOCK 15-2-2750A FOR 1940.

TRACED BY *Geo. Moorehead*
 LETTERED BY *Geo. Moorehead*
 CHECKED BY _____

NOTICE
 THIS IS A REAL PROPERTY PLAT AS PROVIDED FOR UNDER ARTICLE 76(d) OF THE CITY CHARTER. IT IS COMPILED FROM TITLE AND OTHER SOURCES AND IS NOT AN AUTHENTIC SURVEY

CITY OF BALTIMORE
 DEPARTMENT OF PUBLIC WORKS
 BUREAU OF PLANS & SURVEYS
 PROPERTY LOCATION DIVISION
 WARD 15 SECTION 25
 BLOCK 2750A
 SCALE 1" = 50'-0" DATE Jan. 1931