
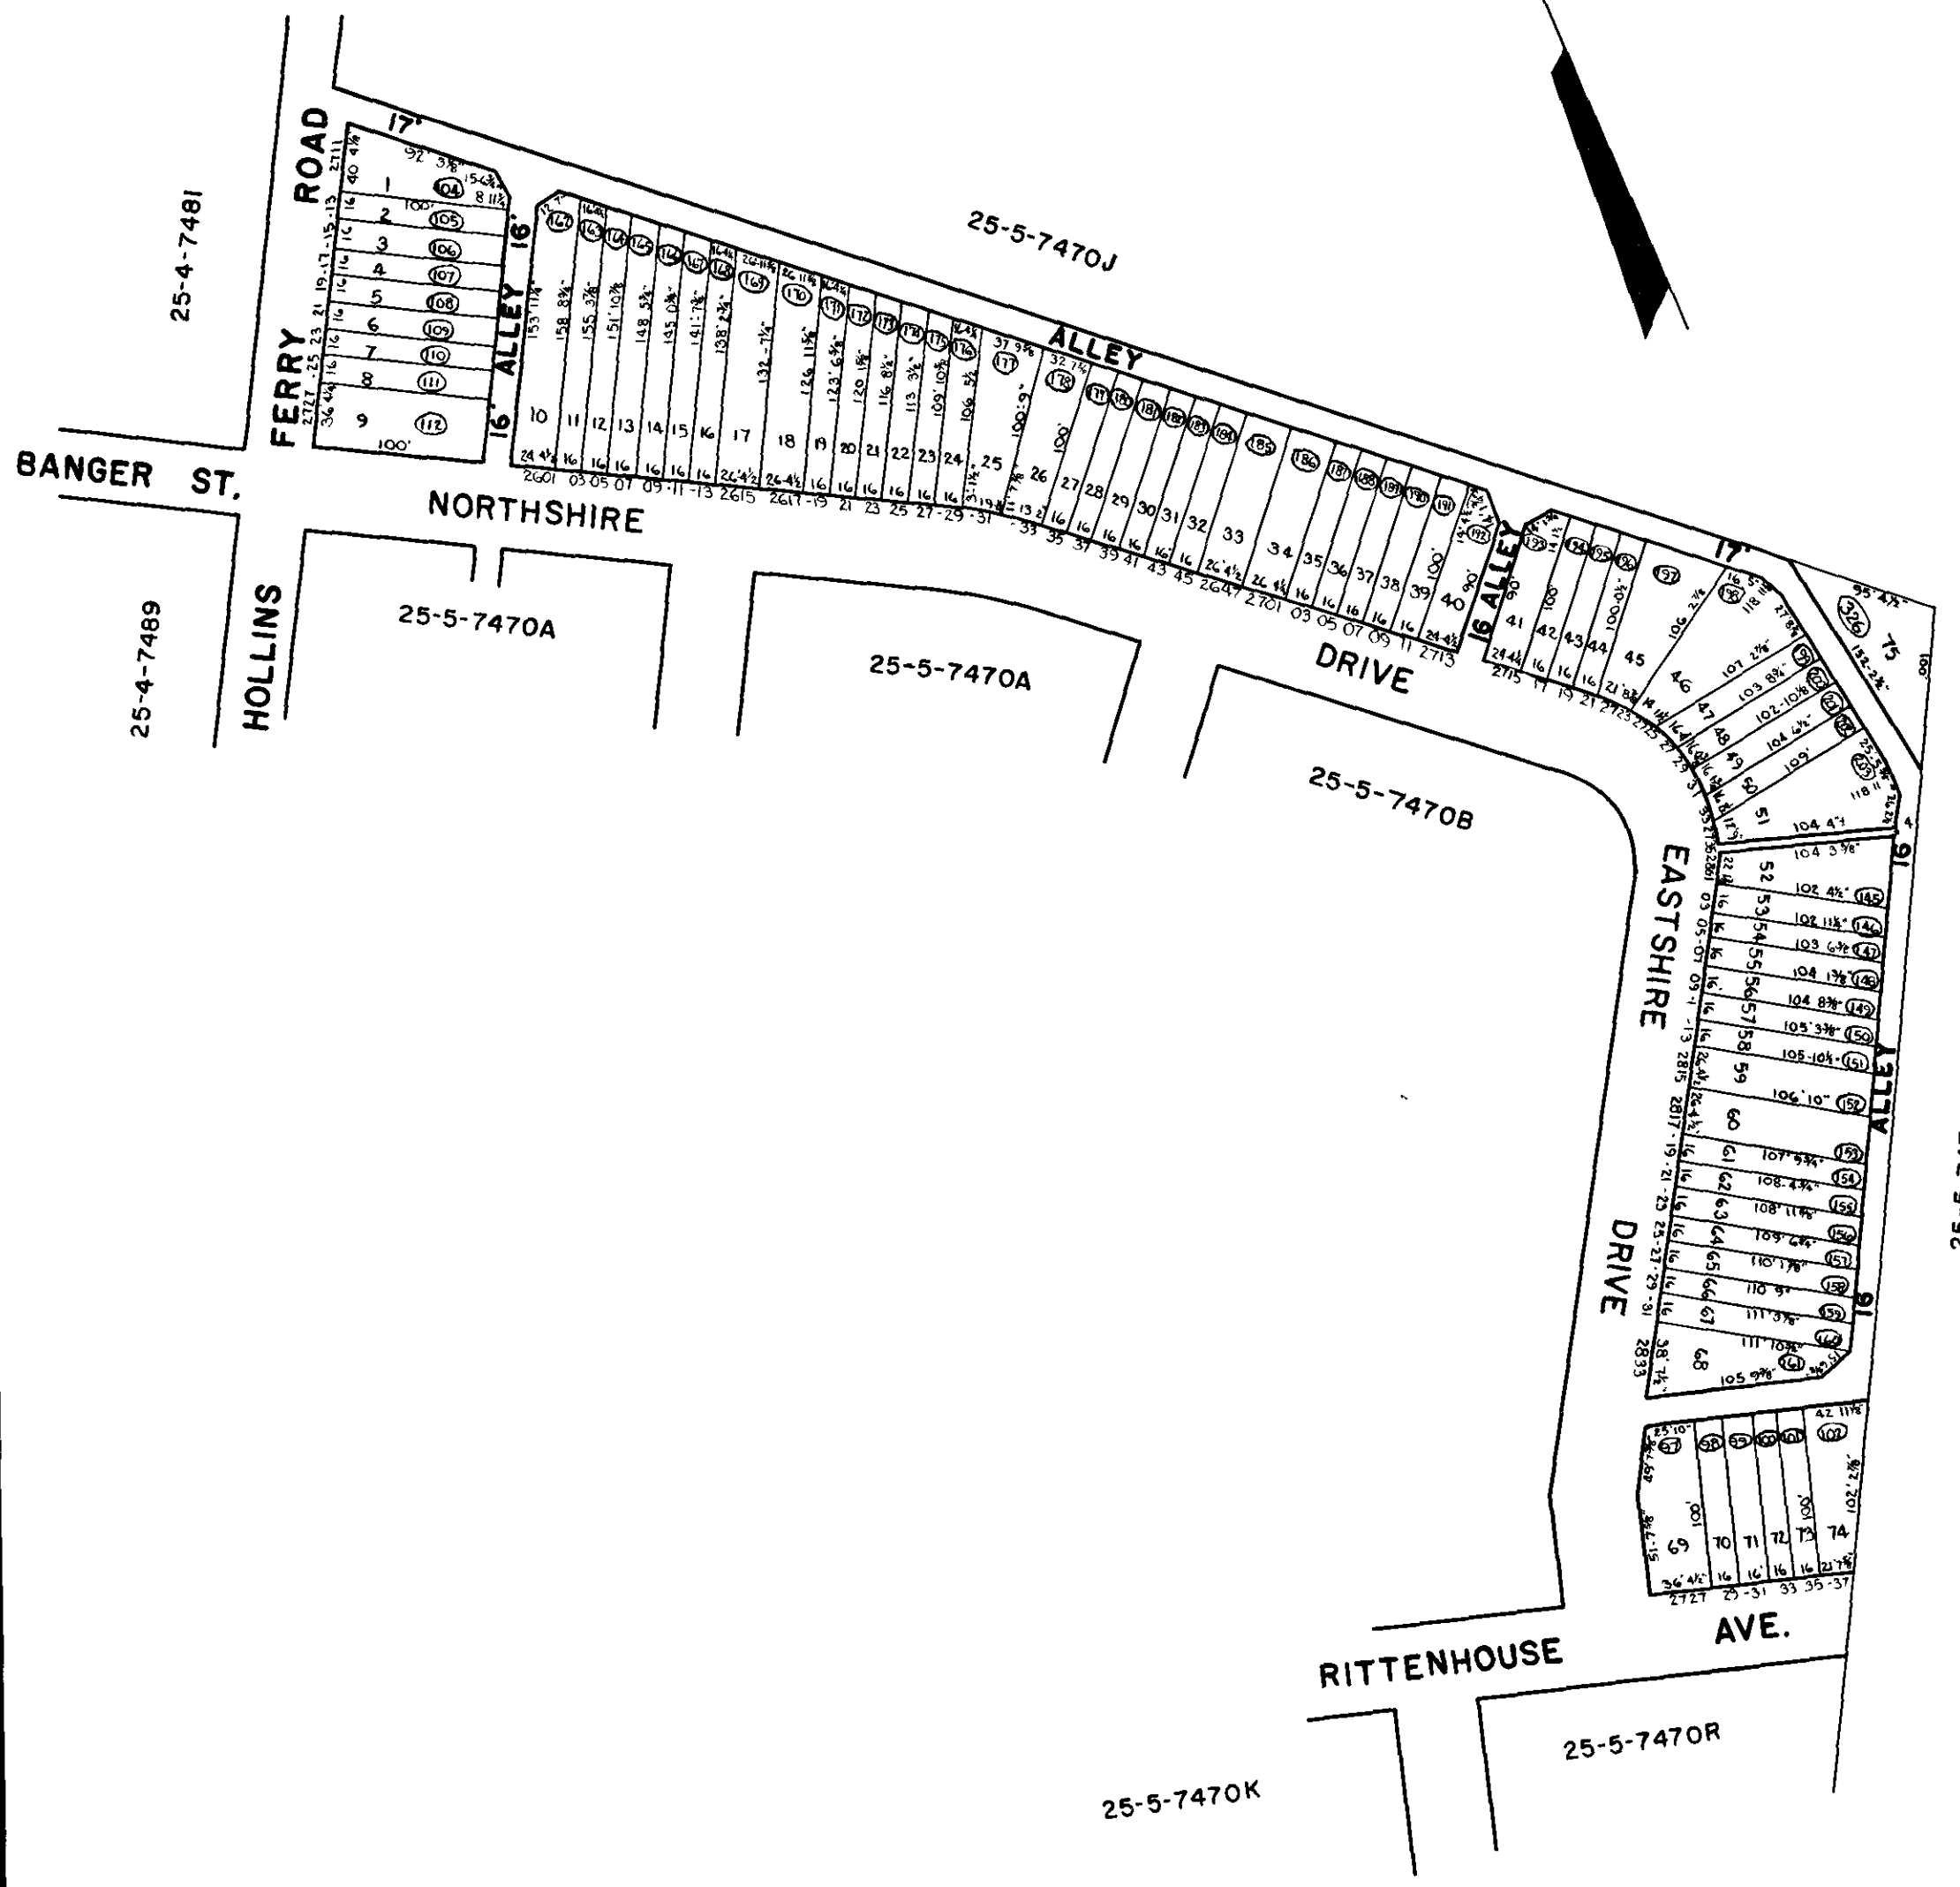


REVISIONS
Lots 1 to 15 Per P.L.D. & Dep. A. C. Svs. 8426 to 8429

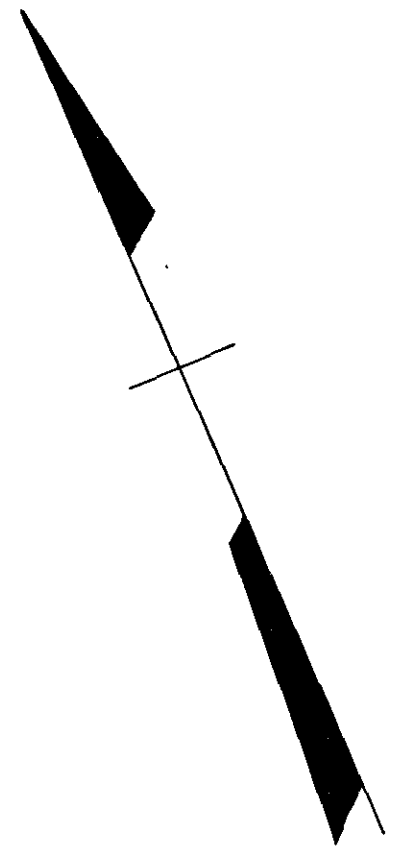

LOTS 7 IN BLK 7470 FOR 1960

NOTICE
THIS IS A REAL PROPERTY PLAT AS PROVIDED
FOR UNDER ARTICLE 76() OF THE CITY CHARTER.
IT IS COMPILED FROM TITLE AND OTHER
SOURCES AND IS NOT AN AUTHENTIC SURVEY.

TRACED BY *John H. Dutton*
LETTERED BY Ron Wagner
CHECKED BY

CITY OF BALTIMORE
DEPARTMENT OF PUBLIC WORKS
BUREAU OF SURVEYS
PROPERTY LOCATION DIVISION

WARD 25 SECTION 5
BLOCK 7470-S

SCALE 1 IN = 100 FT. DATE MAY 1960