


REVISIONS
 Lots: 1, 2, 3, 11, 12 per Deeds. C.S. 933.
 Lot 12 Ho. No. Per P.L.D. C.S. 5878C.
 LOT 11 HO. NO. PER P.L.S., C.S. 92-272

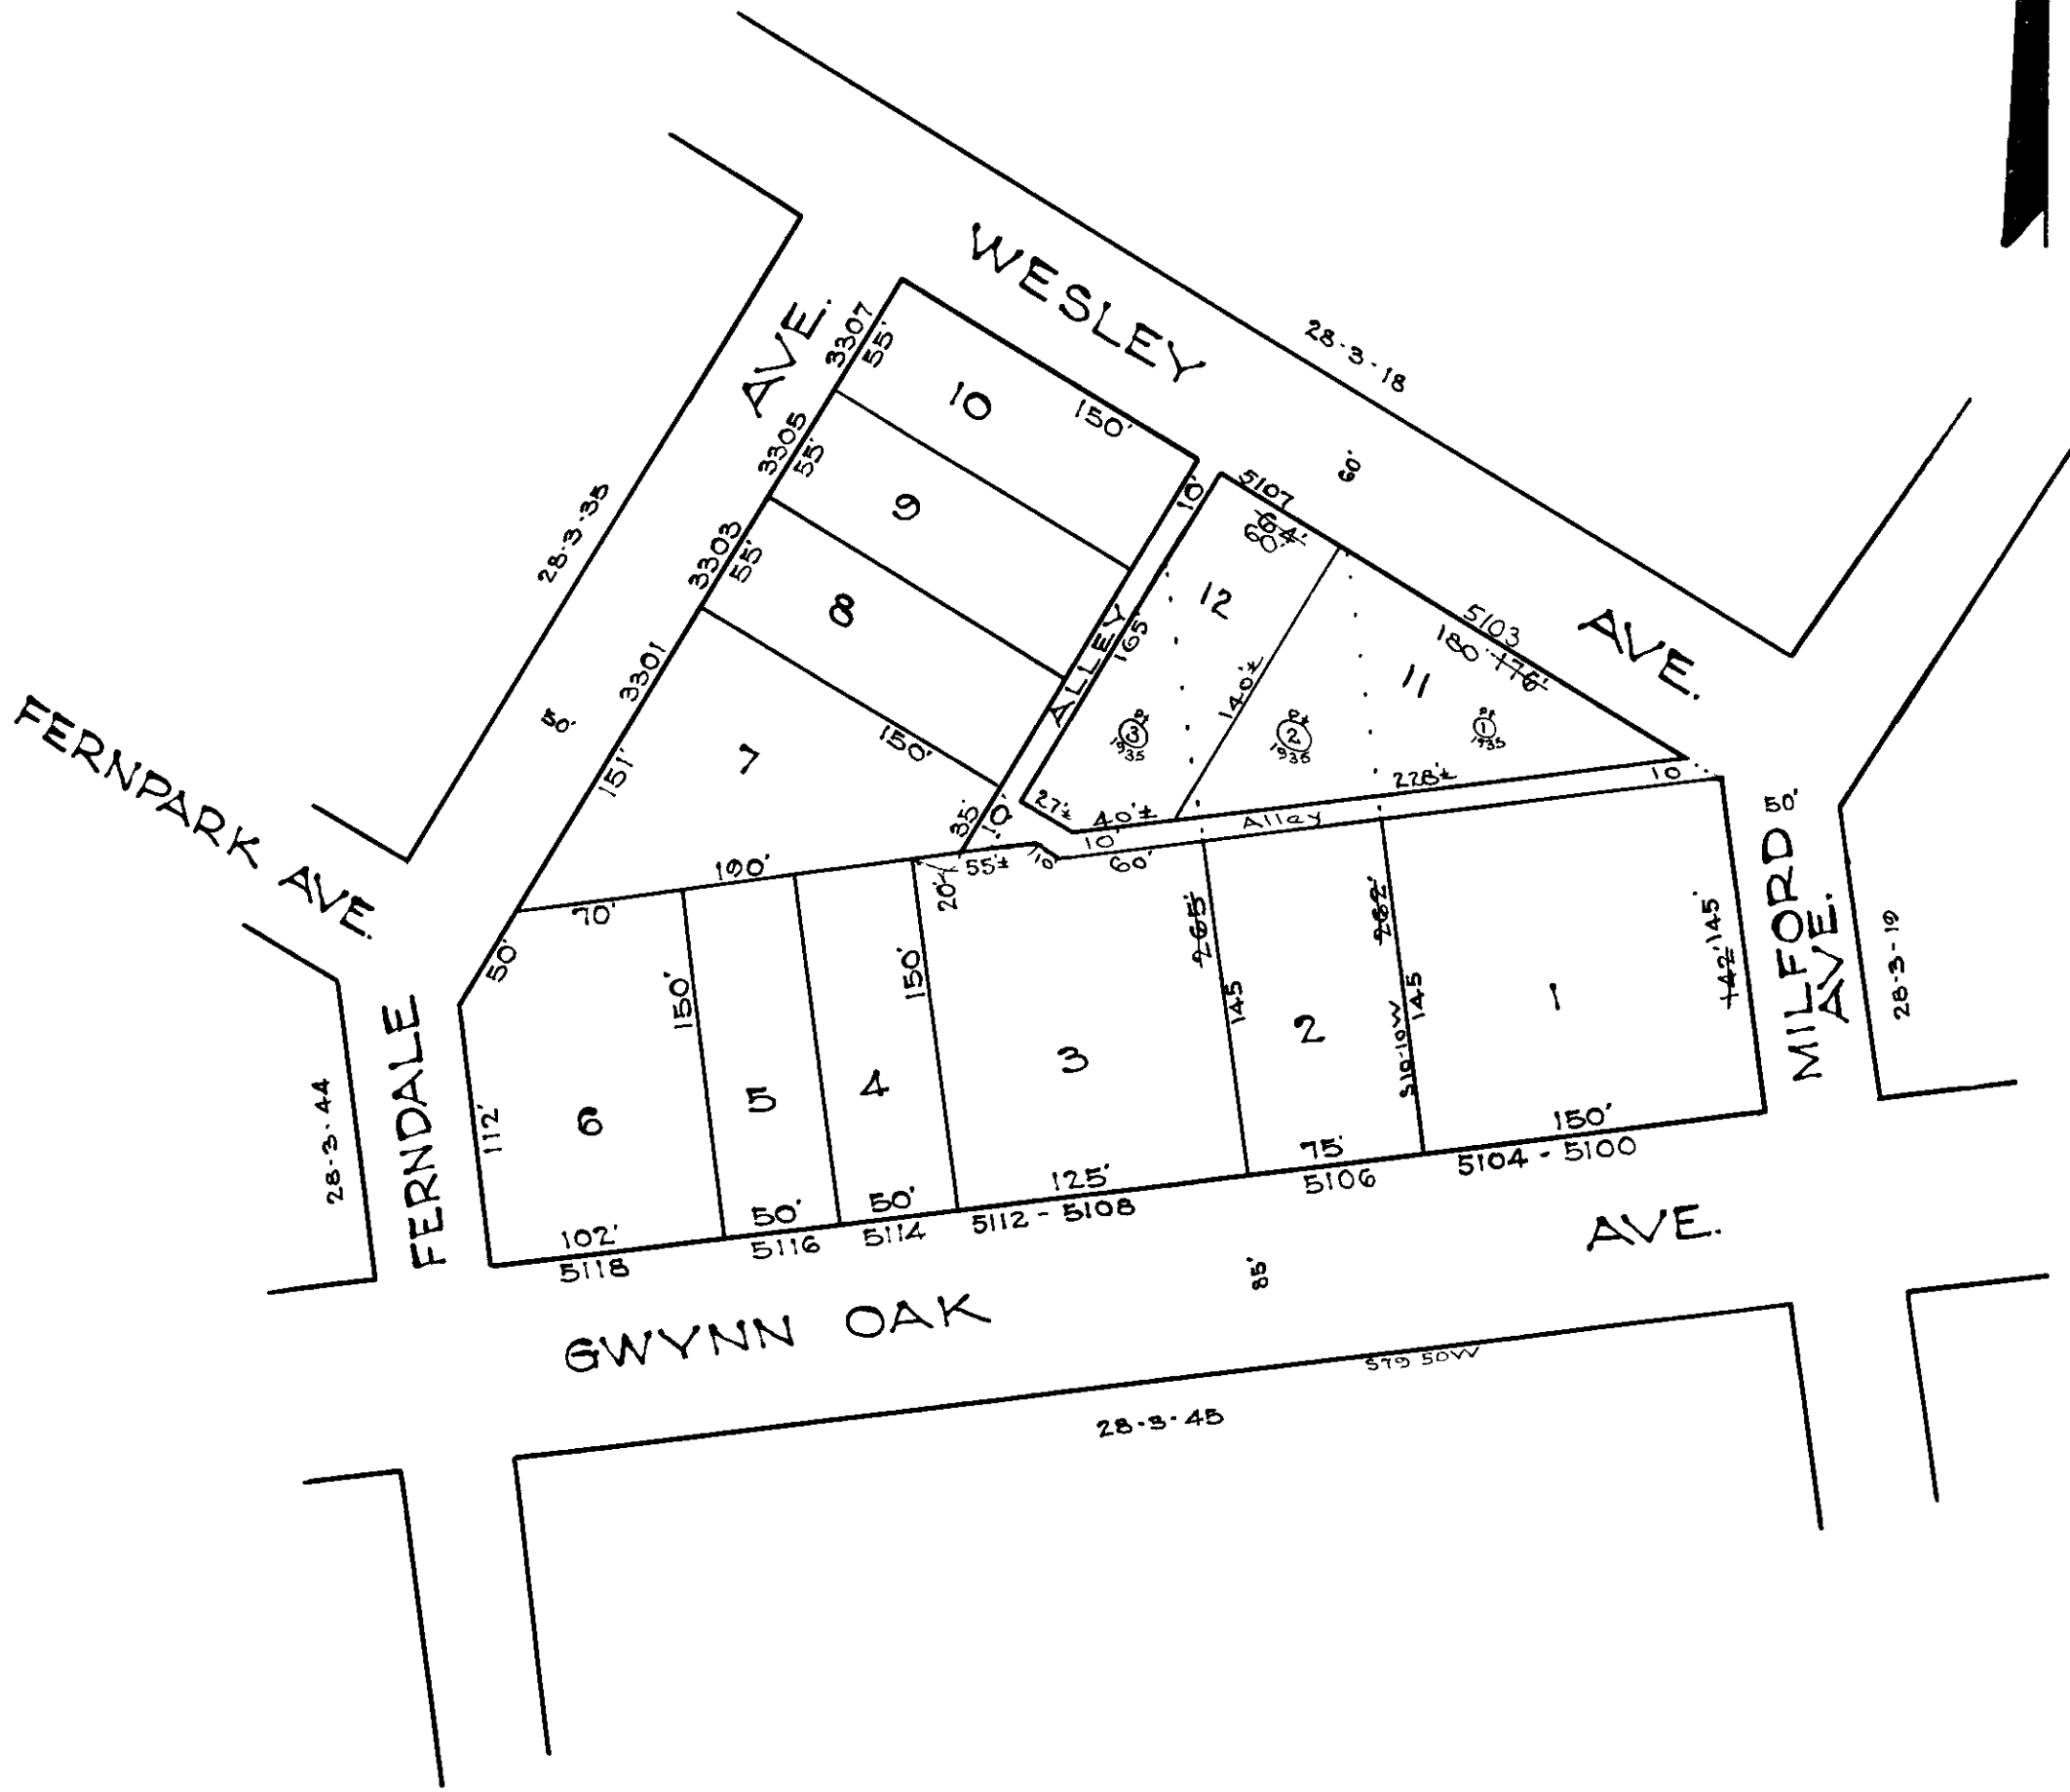

NOTICE

THIS IS A REAL PROPERTY PLAT AS PROVIDED FOR UNDER ARTICLE 76(4) OF THE CITY CHARTER. IT IS COMPILED FROM TITLE AND OTHER SOURCES AND IS NOT AN AUTHENTIC SURVEY

NOTE - BLOCK 28-3-34 FOR 1941.

8318

CITY OF BALTIMORE
 DEPARTMENT OF PUBLIC WORKS
 BUREAU OF PLANS & SURVEYS
 PROPERTY LOCATION DIVISION

WARD 28 SECTION 3
BLOCK 8318

SCALE 1" = 80'-0" DATE Jan. 1932

TRACED BY C. BAIN
 LETTERED BY G.J. Moorehead
 CHECKED BY