


REVISIONS
 Dim. Lots 60, 61 per Deed, C.Sh. 1025
 Lots 63-81 per Deeds, Malan. C.Sh. 1427.
 Lots 1 to 37-60 to 81 PER DEEDS & FIELD C.Sh. 1676 A-B-C.

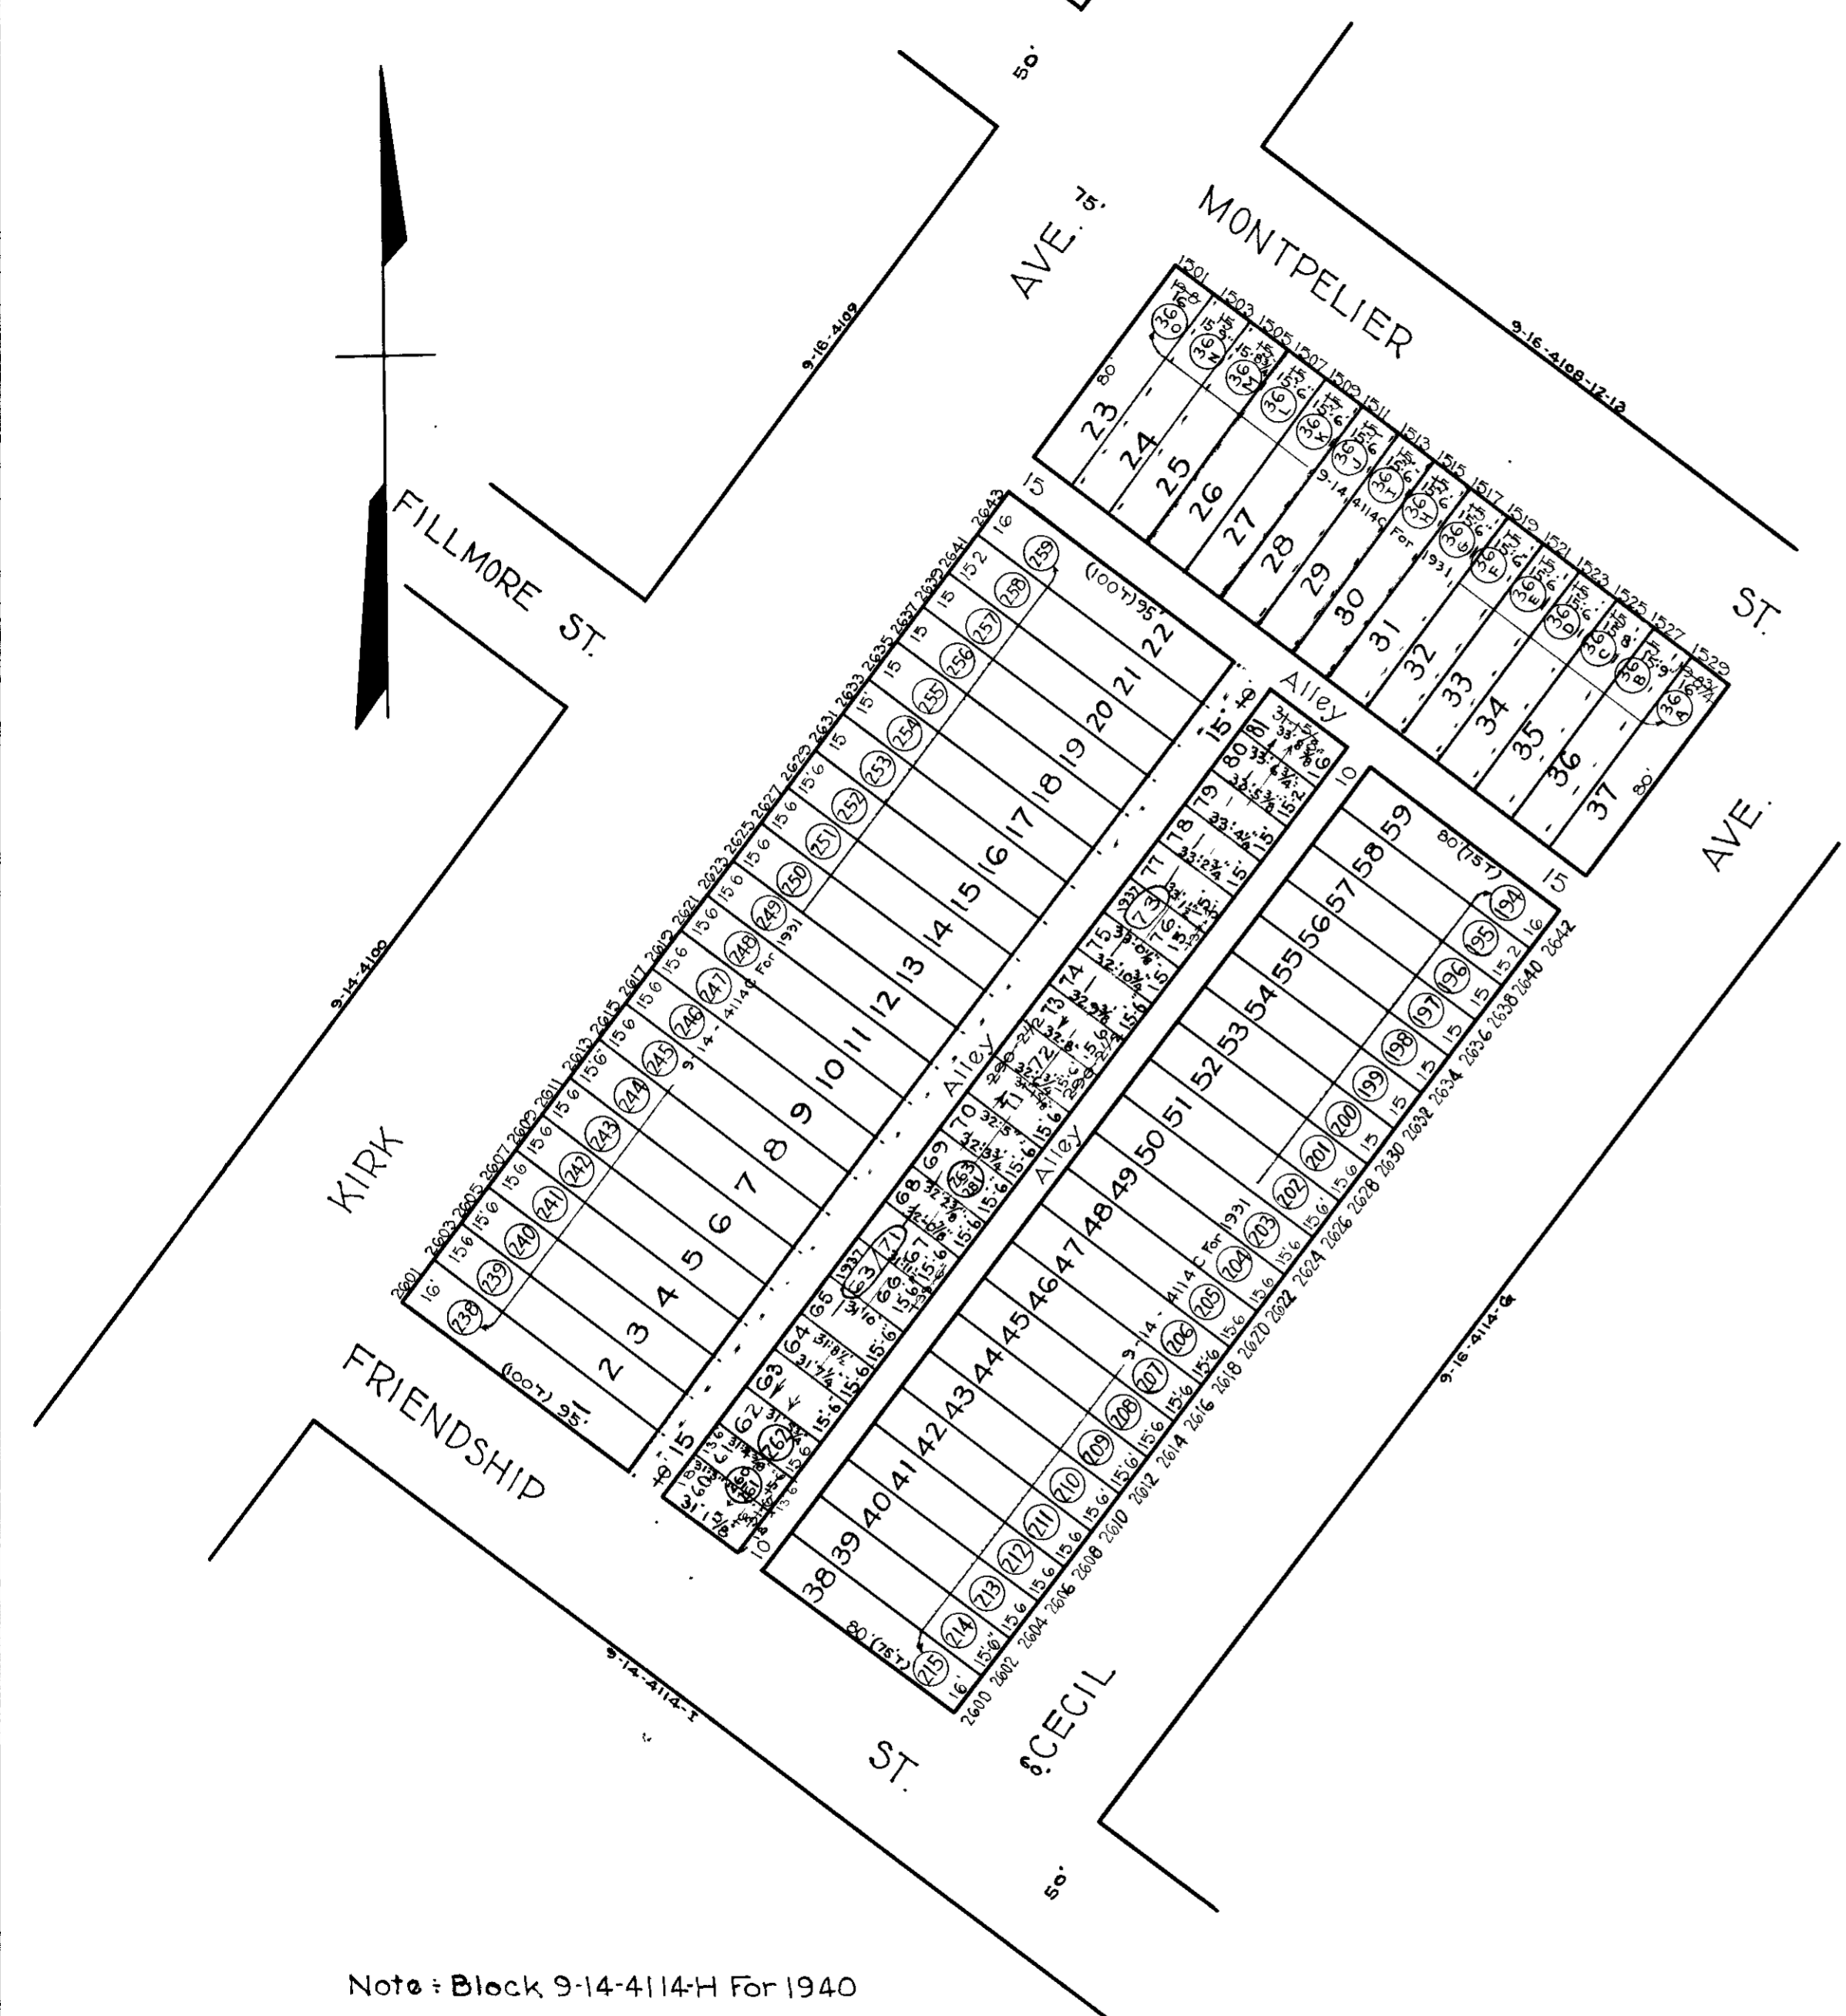

Note: Block 9-14-4114-H For 1940

TRACED BY *C.C. Miller*
 C. H. B.
 LETTERED BY *W.M.L.*
 CHECKED BY _____

NOTICE
 THIS IS A REAL PROPERTY PLAT AS PROVIDED
 FOR UNDER ARTICLE 76(d) OF THE CITY CHARTER.
 IT IS COMPILED FROM TITLE AND OTHER
 SOURCES AND IS NOT AN AUTHENTIC SURVEY

CITY OF BALTIMORE
 DEPARTMENT OF PUBLIC WORKS
 BUREAU OF PLANS & SURVEYS
 PROPERTY LOCATION DIVISION
 WARD 9 SECTION 16
 BLOCK 4114-H
 SCALE 1" = 50' 0" DATE May 1920