
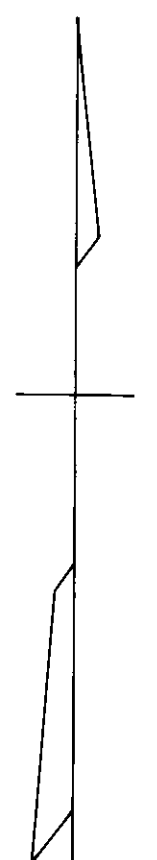


REVISIONS

LOTS 15 & 16 DIM. CHANGED C.S.H 93-088

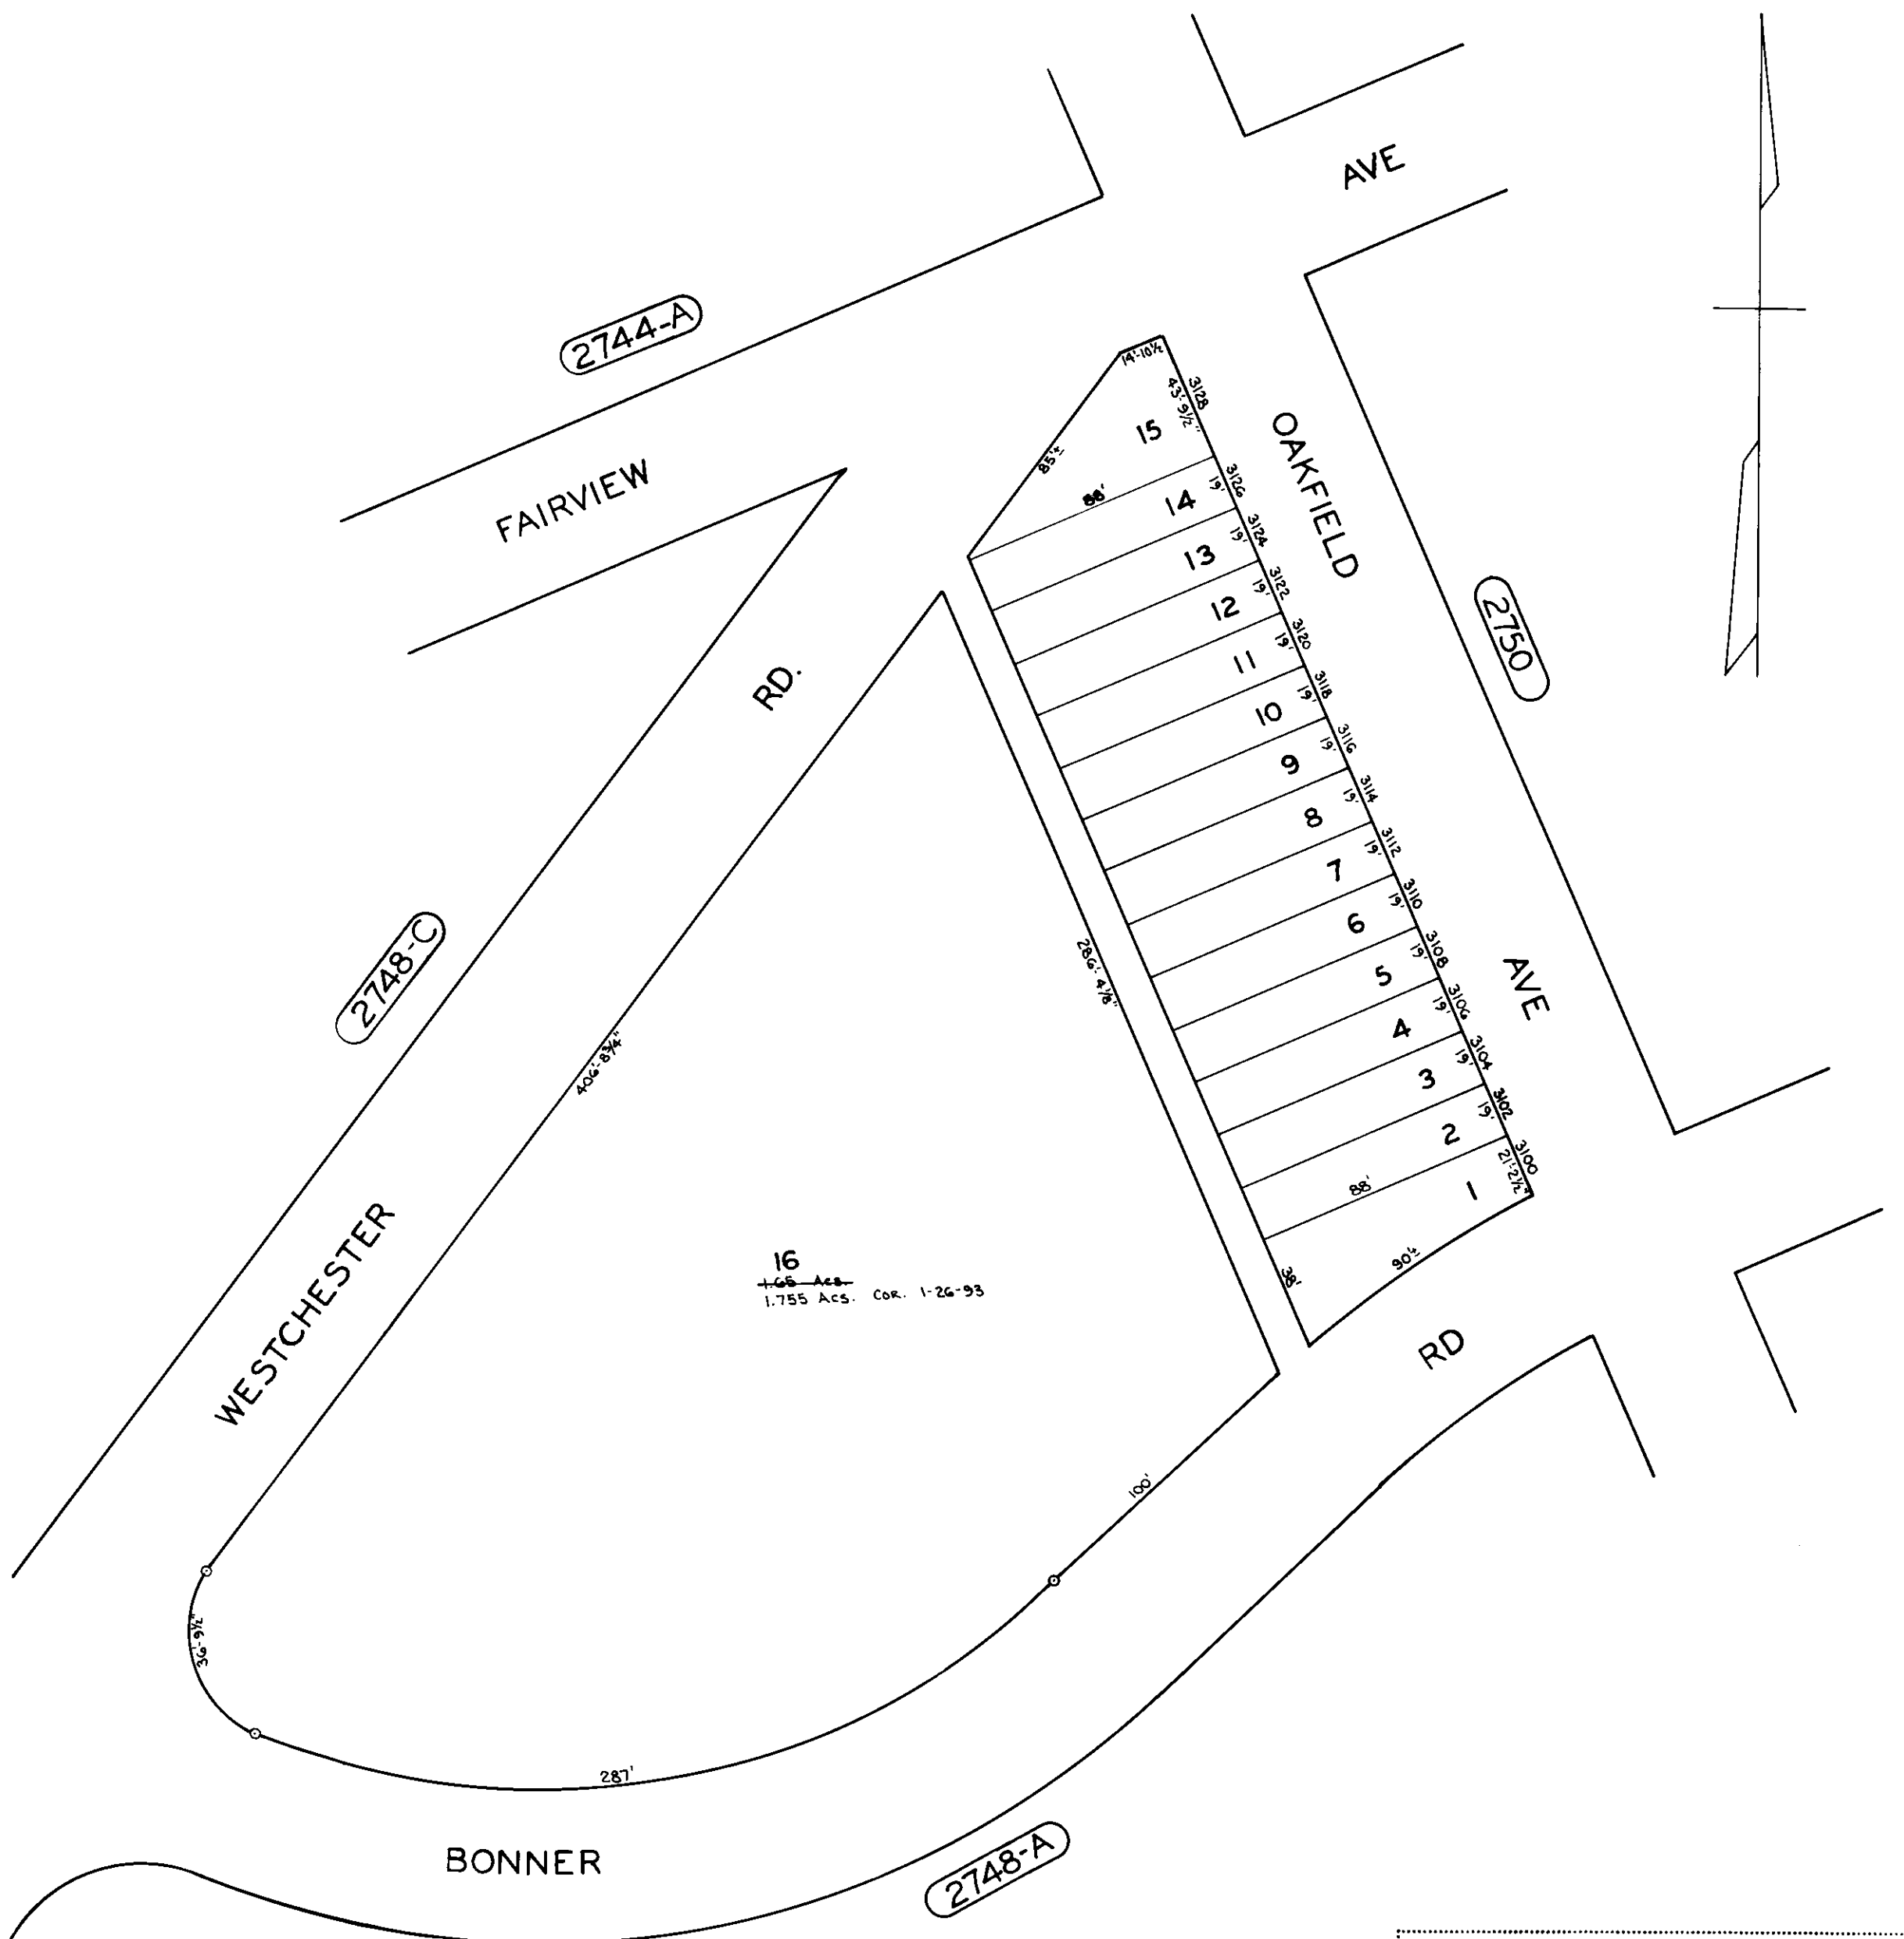

16
~~1.65~~ Acs.
 1.755 Acs. Cor. 1-26-93

TRACED BY PIERRE M. FORD
 LETTERED BY PIERRE M. FORD
 CHECKED BY _____

NOTICE
 THIS IS A REAL PROPERTY PLAT AS PROVIDED FOR UNDER ARTICLE 76(d) OF THE CITY CHARTER IT IS COMPILED FROM TITLE AND OTHER SOURCES AND IS NOT AN AUTHENTIC SURVEY.

CITY OF BALTIMORE
 DEPARTMENT OF PUBLIC WORKS
 PROPERTY LOCATION SECTION
 WARD **15** SECTION **2**
 BLOCK **2748**
 SCALE 1" = 50'-0" DATE JAN 1953