


REVISIONS.

LOT 14 DIVIDED PER APP 853/59 C.Sh. 1696.

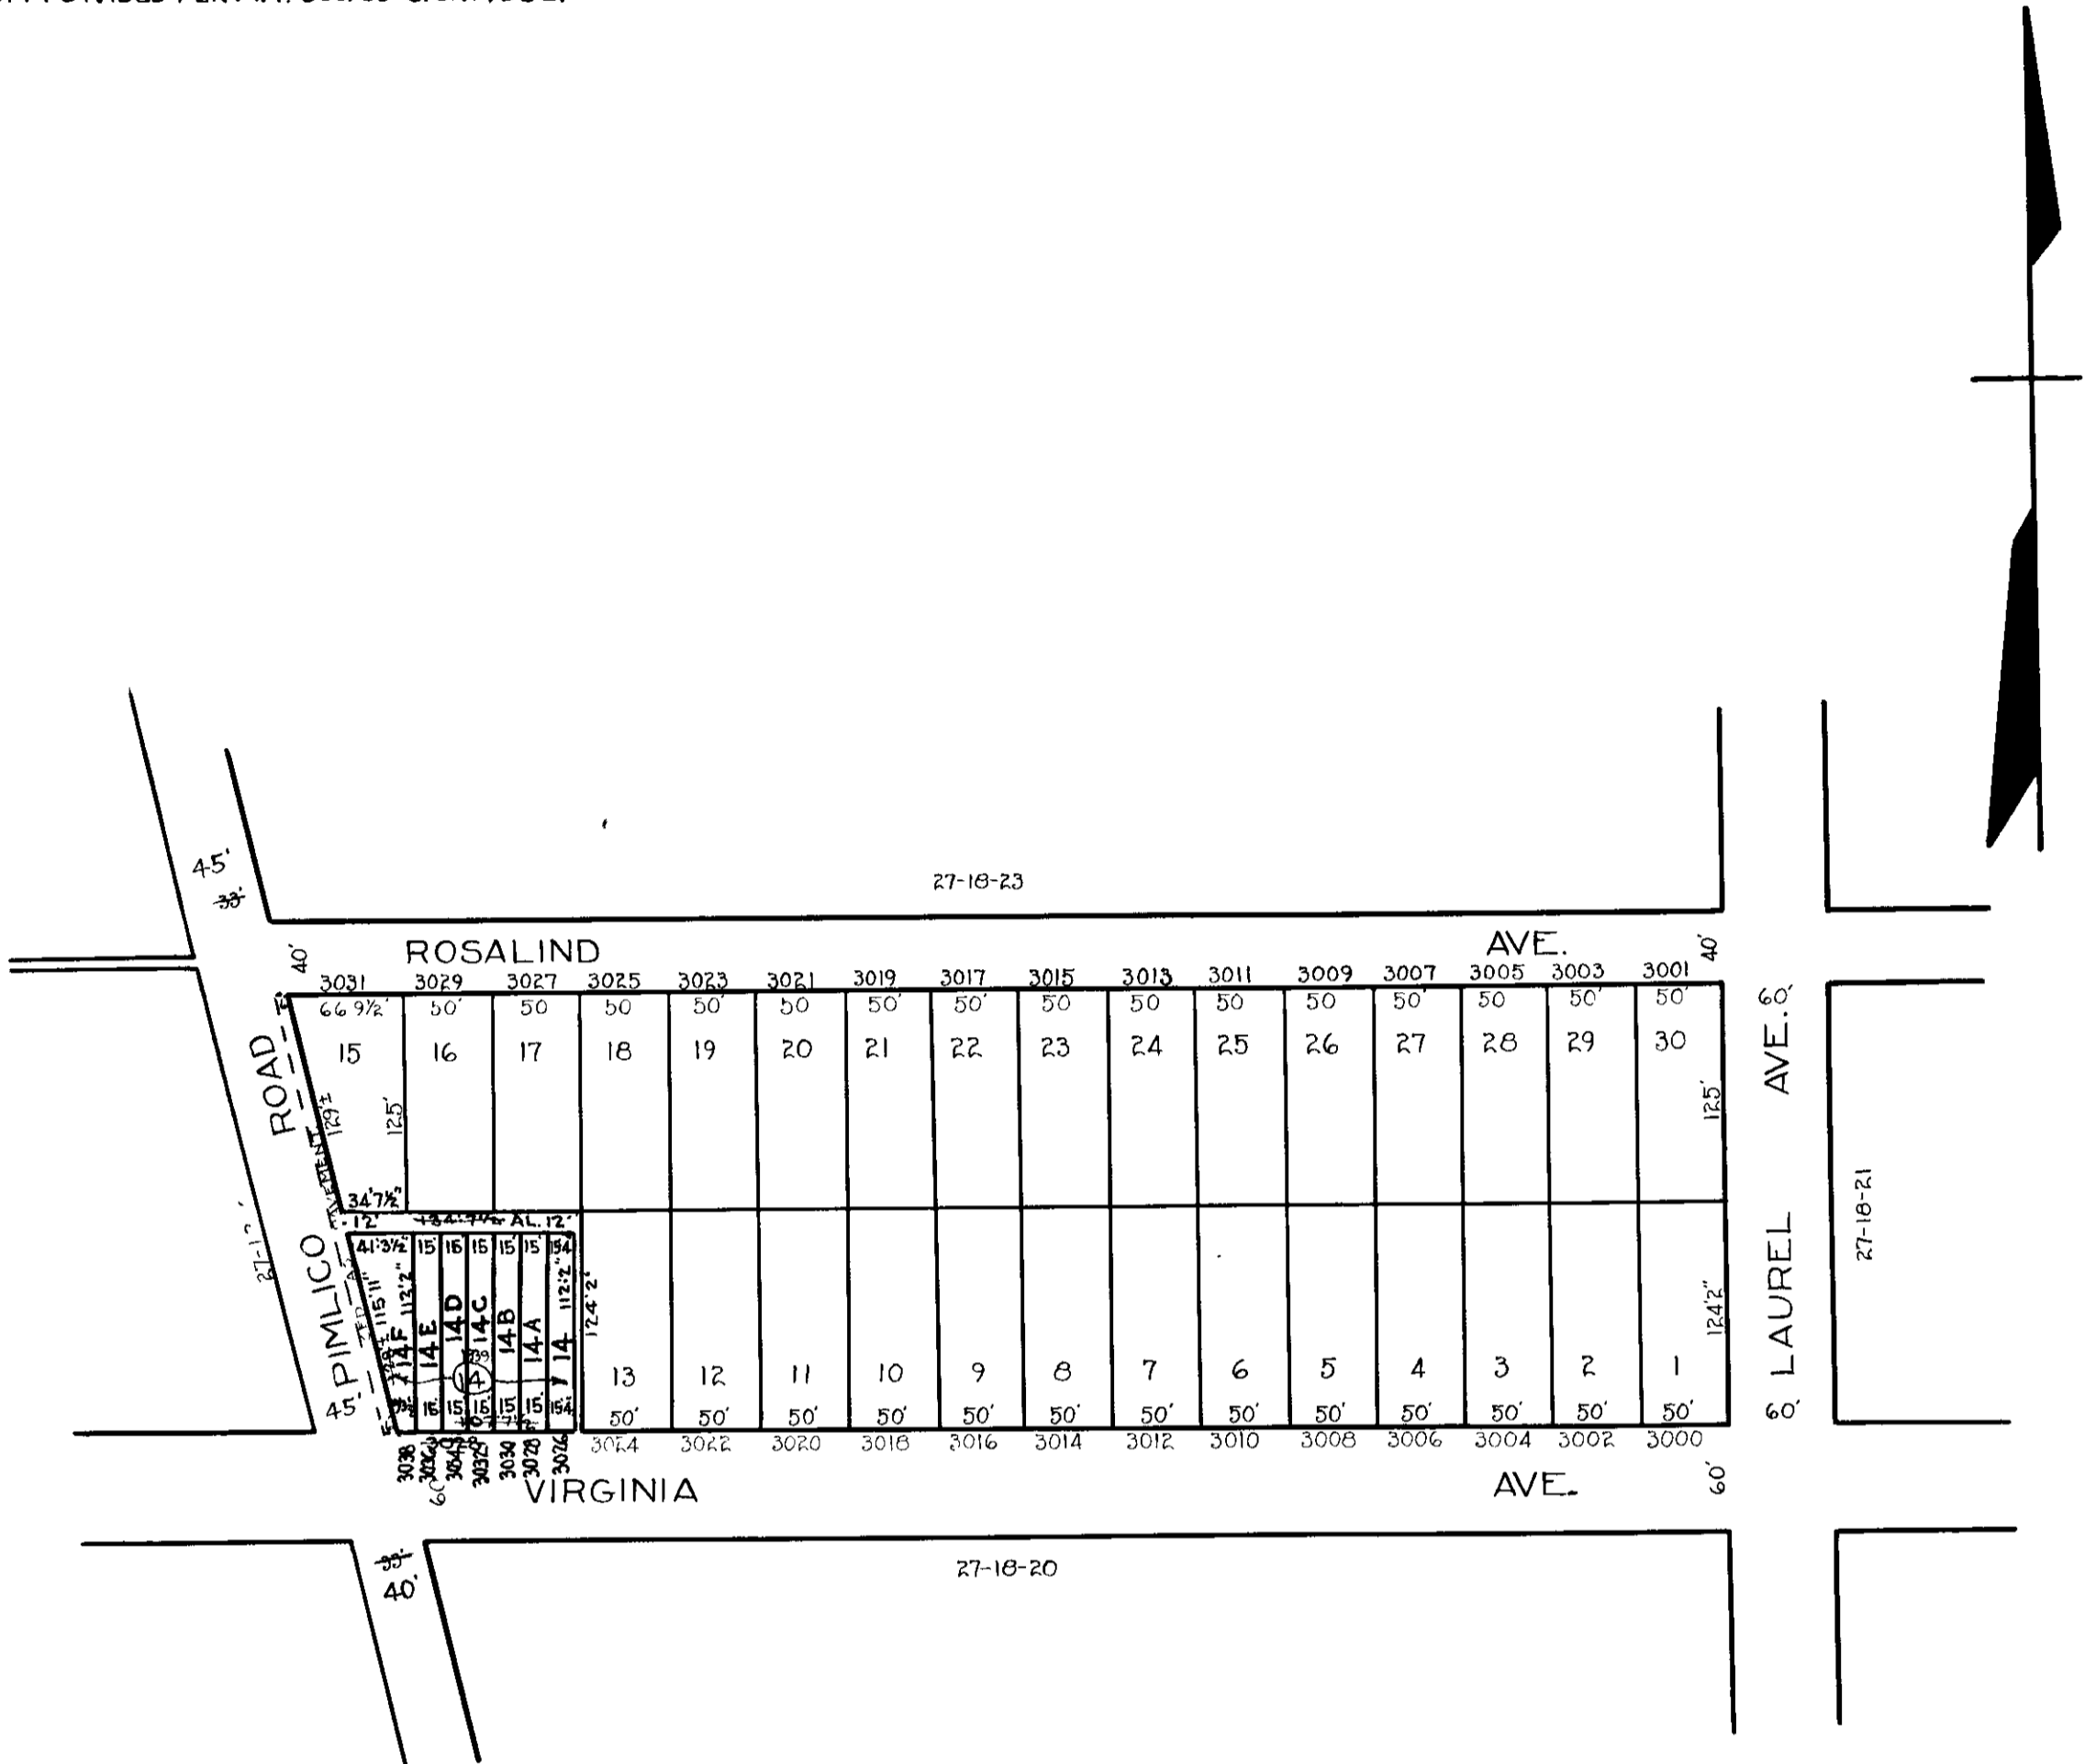

NOTICE

THIS IS A REAL PROPERTY PLAT AS PROVIDED FOR UNDER ARTICLE 76(d) OF THE CITY CHARTER IT IS COMPILED FROM TITLE AND OTHER SOURCES AND IS NOT AN AUTHENTIC SURVEY.

NOTE: BLOCK 27-18-22 For 1941

TRACED BY M.C. STUMPF

LETTERED BY *S. Bauersfeld*

CHECKED BY

4804

CITY OF BALTIMORE

DEPARTMENT OF PUBLIC WORKS
BUREAU OF PLANS & SURVEYS
PROPERTY LOCATION DIVISION

WARD **27** SECTION **18**
BLOCK **4804-A**

SCALE 1" = 100 FT. . DATE Nov. 1931