


REVISIONS

LOT 85 CORR. PER SURVEY; C. SH. 9433
 LOTS 34, 35 & 36 CONS'D PER O.O. C.S.H. 00-063

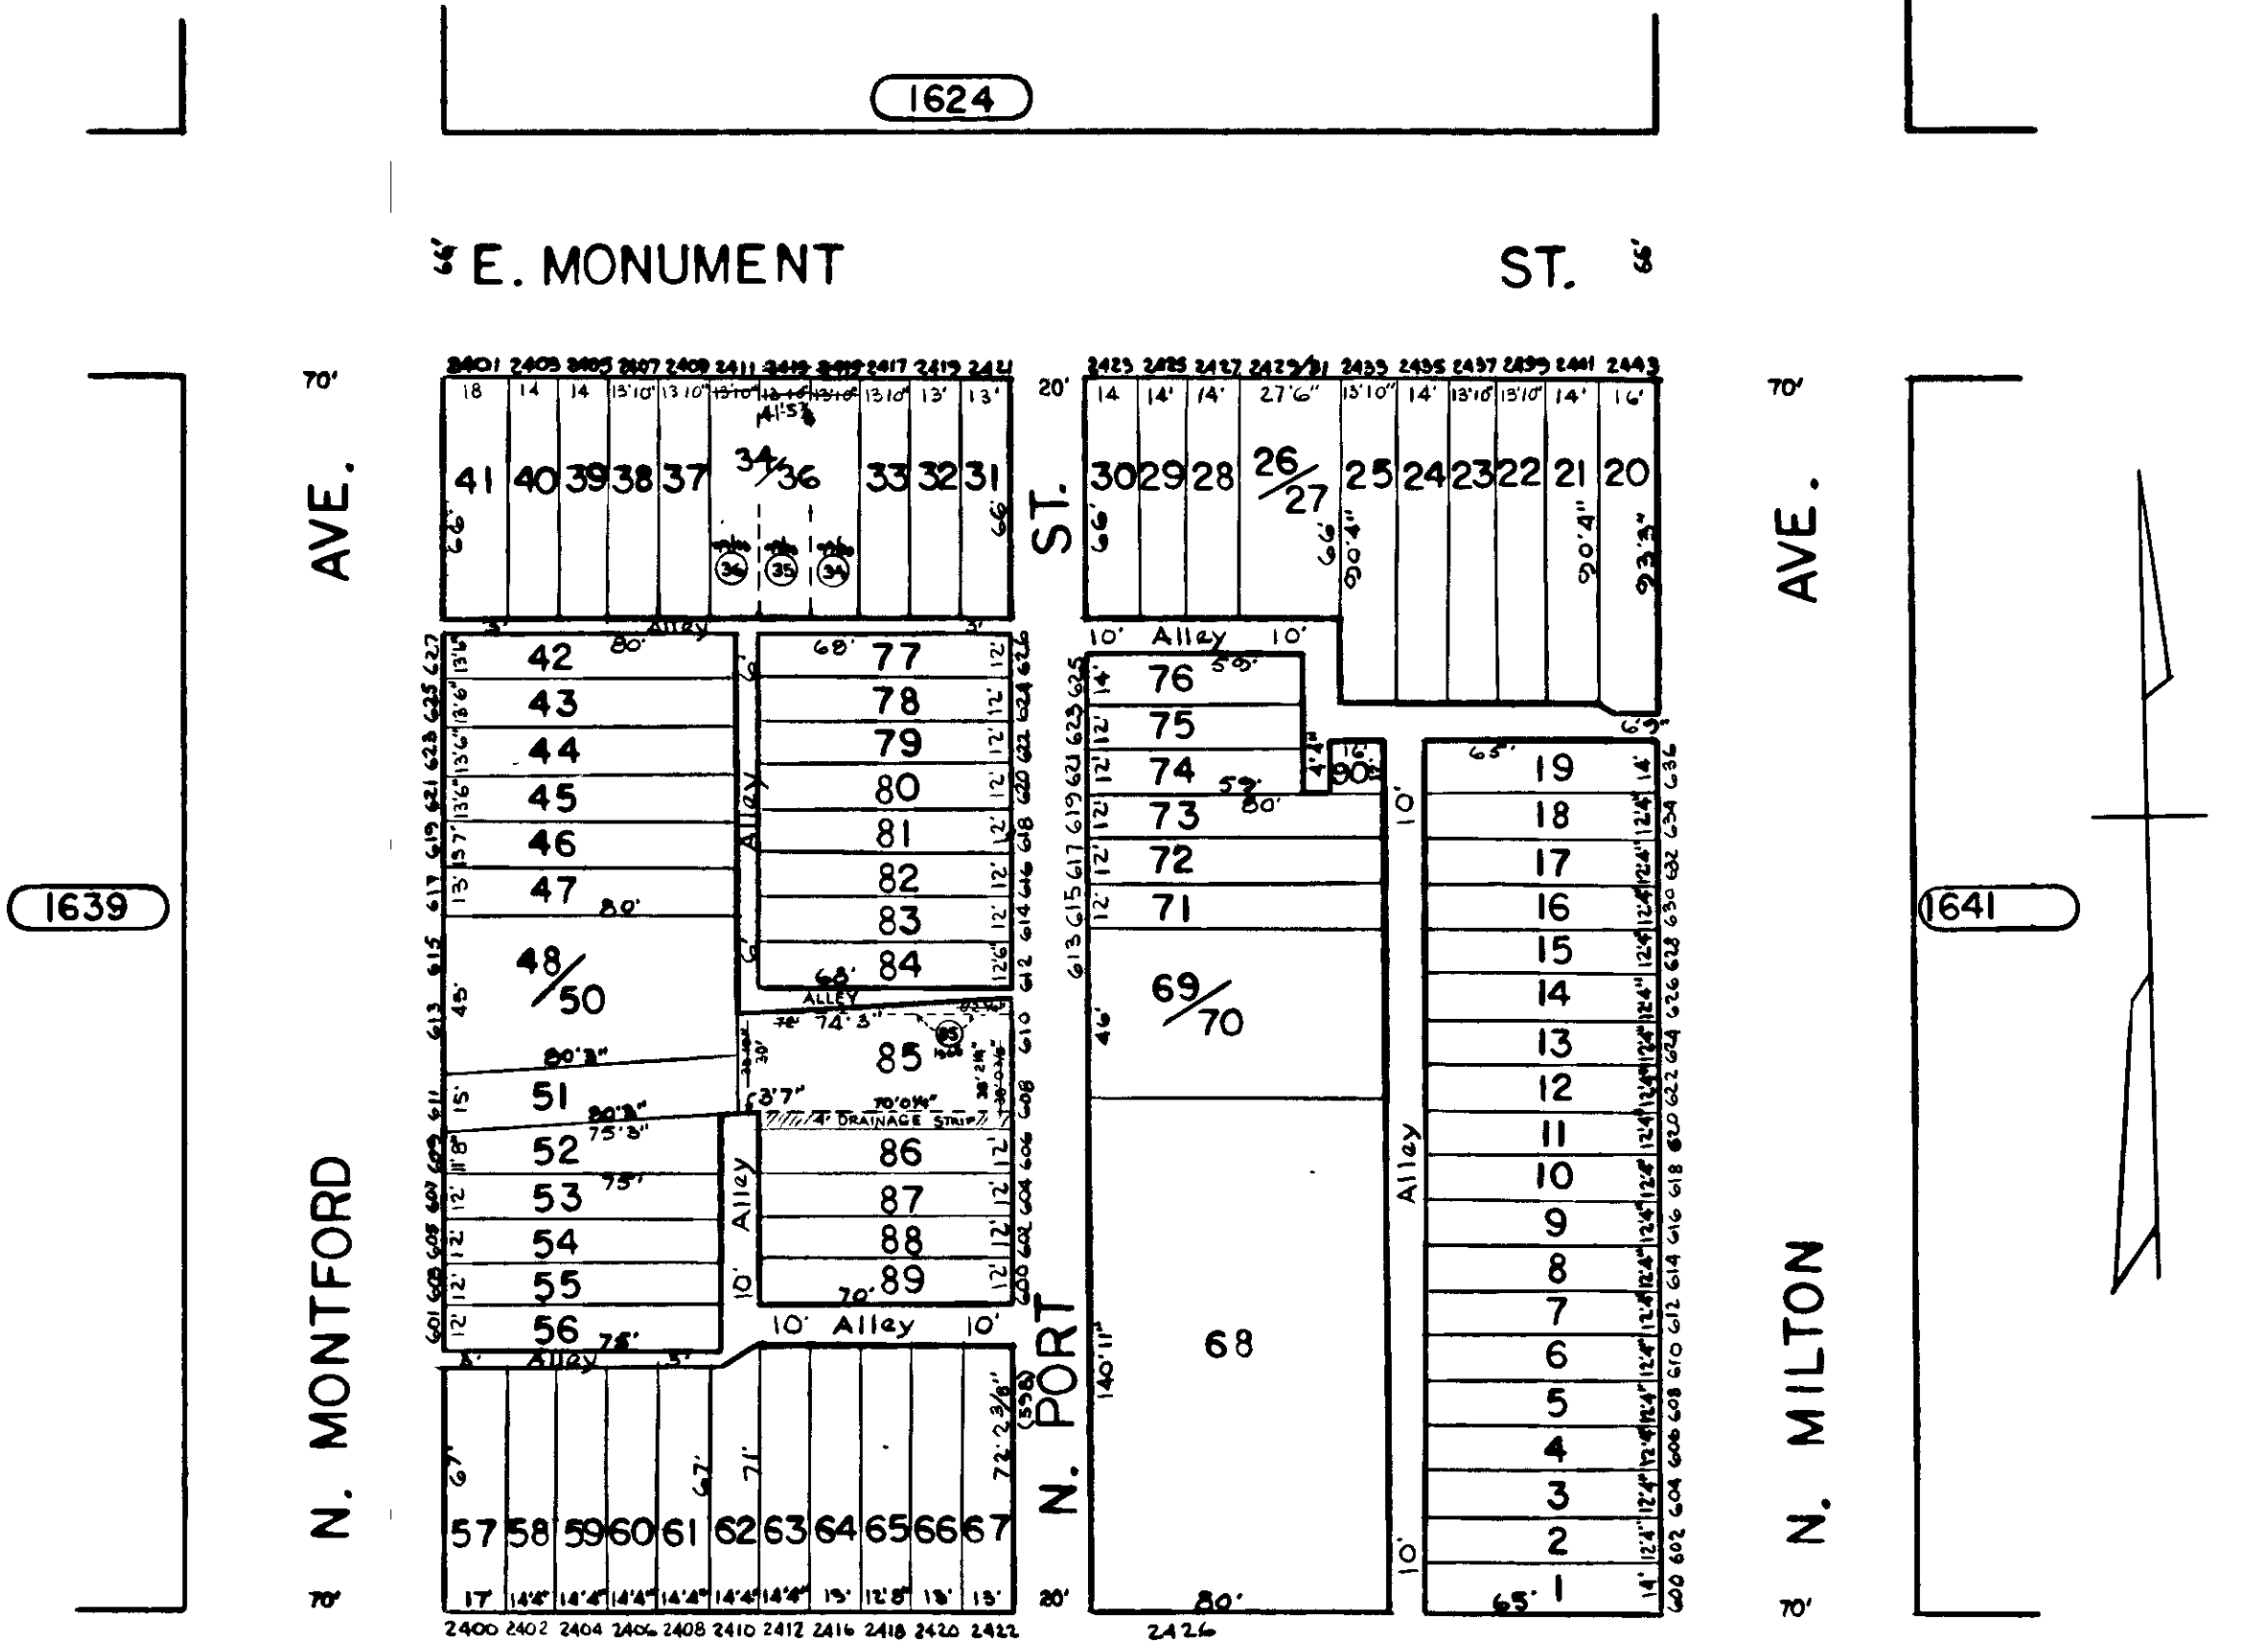

1639

1624

1641

1655

TRACED BY R. KLAGE
 LETTERED BY R. K.
 CHECKED BY

NOTICE
 THIS IS A REAL PROPERTY PLAT AS PROVIDED FOR UNDER ARTICLE 76(d) OF THE CITY CHARTER IT IS COMPILED FROM TITLE AND OTHER SOURCES AND IS NOT AN AUTHENTIC SURVEY.

CITY OF BALTIMORE
 DEPARTMENT OF PUBLIC WORKS
 PROPERTY LOCATION DIVISION
 WARD 7 SECTION 15
 BLOCK 1640
 SCALE 1" = 50' DATE MARCH 1967