


REVISIONS
LOT 18 DIM CHANGED PER DEED CSH 86-092.

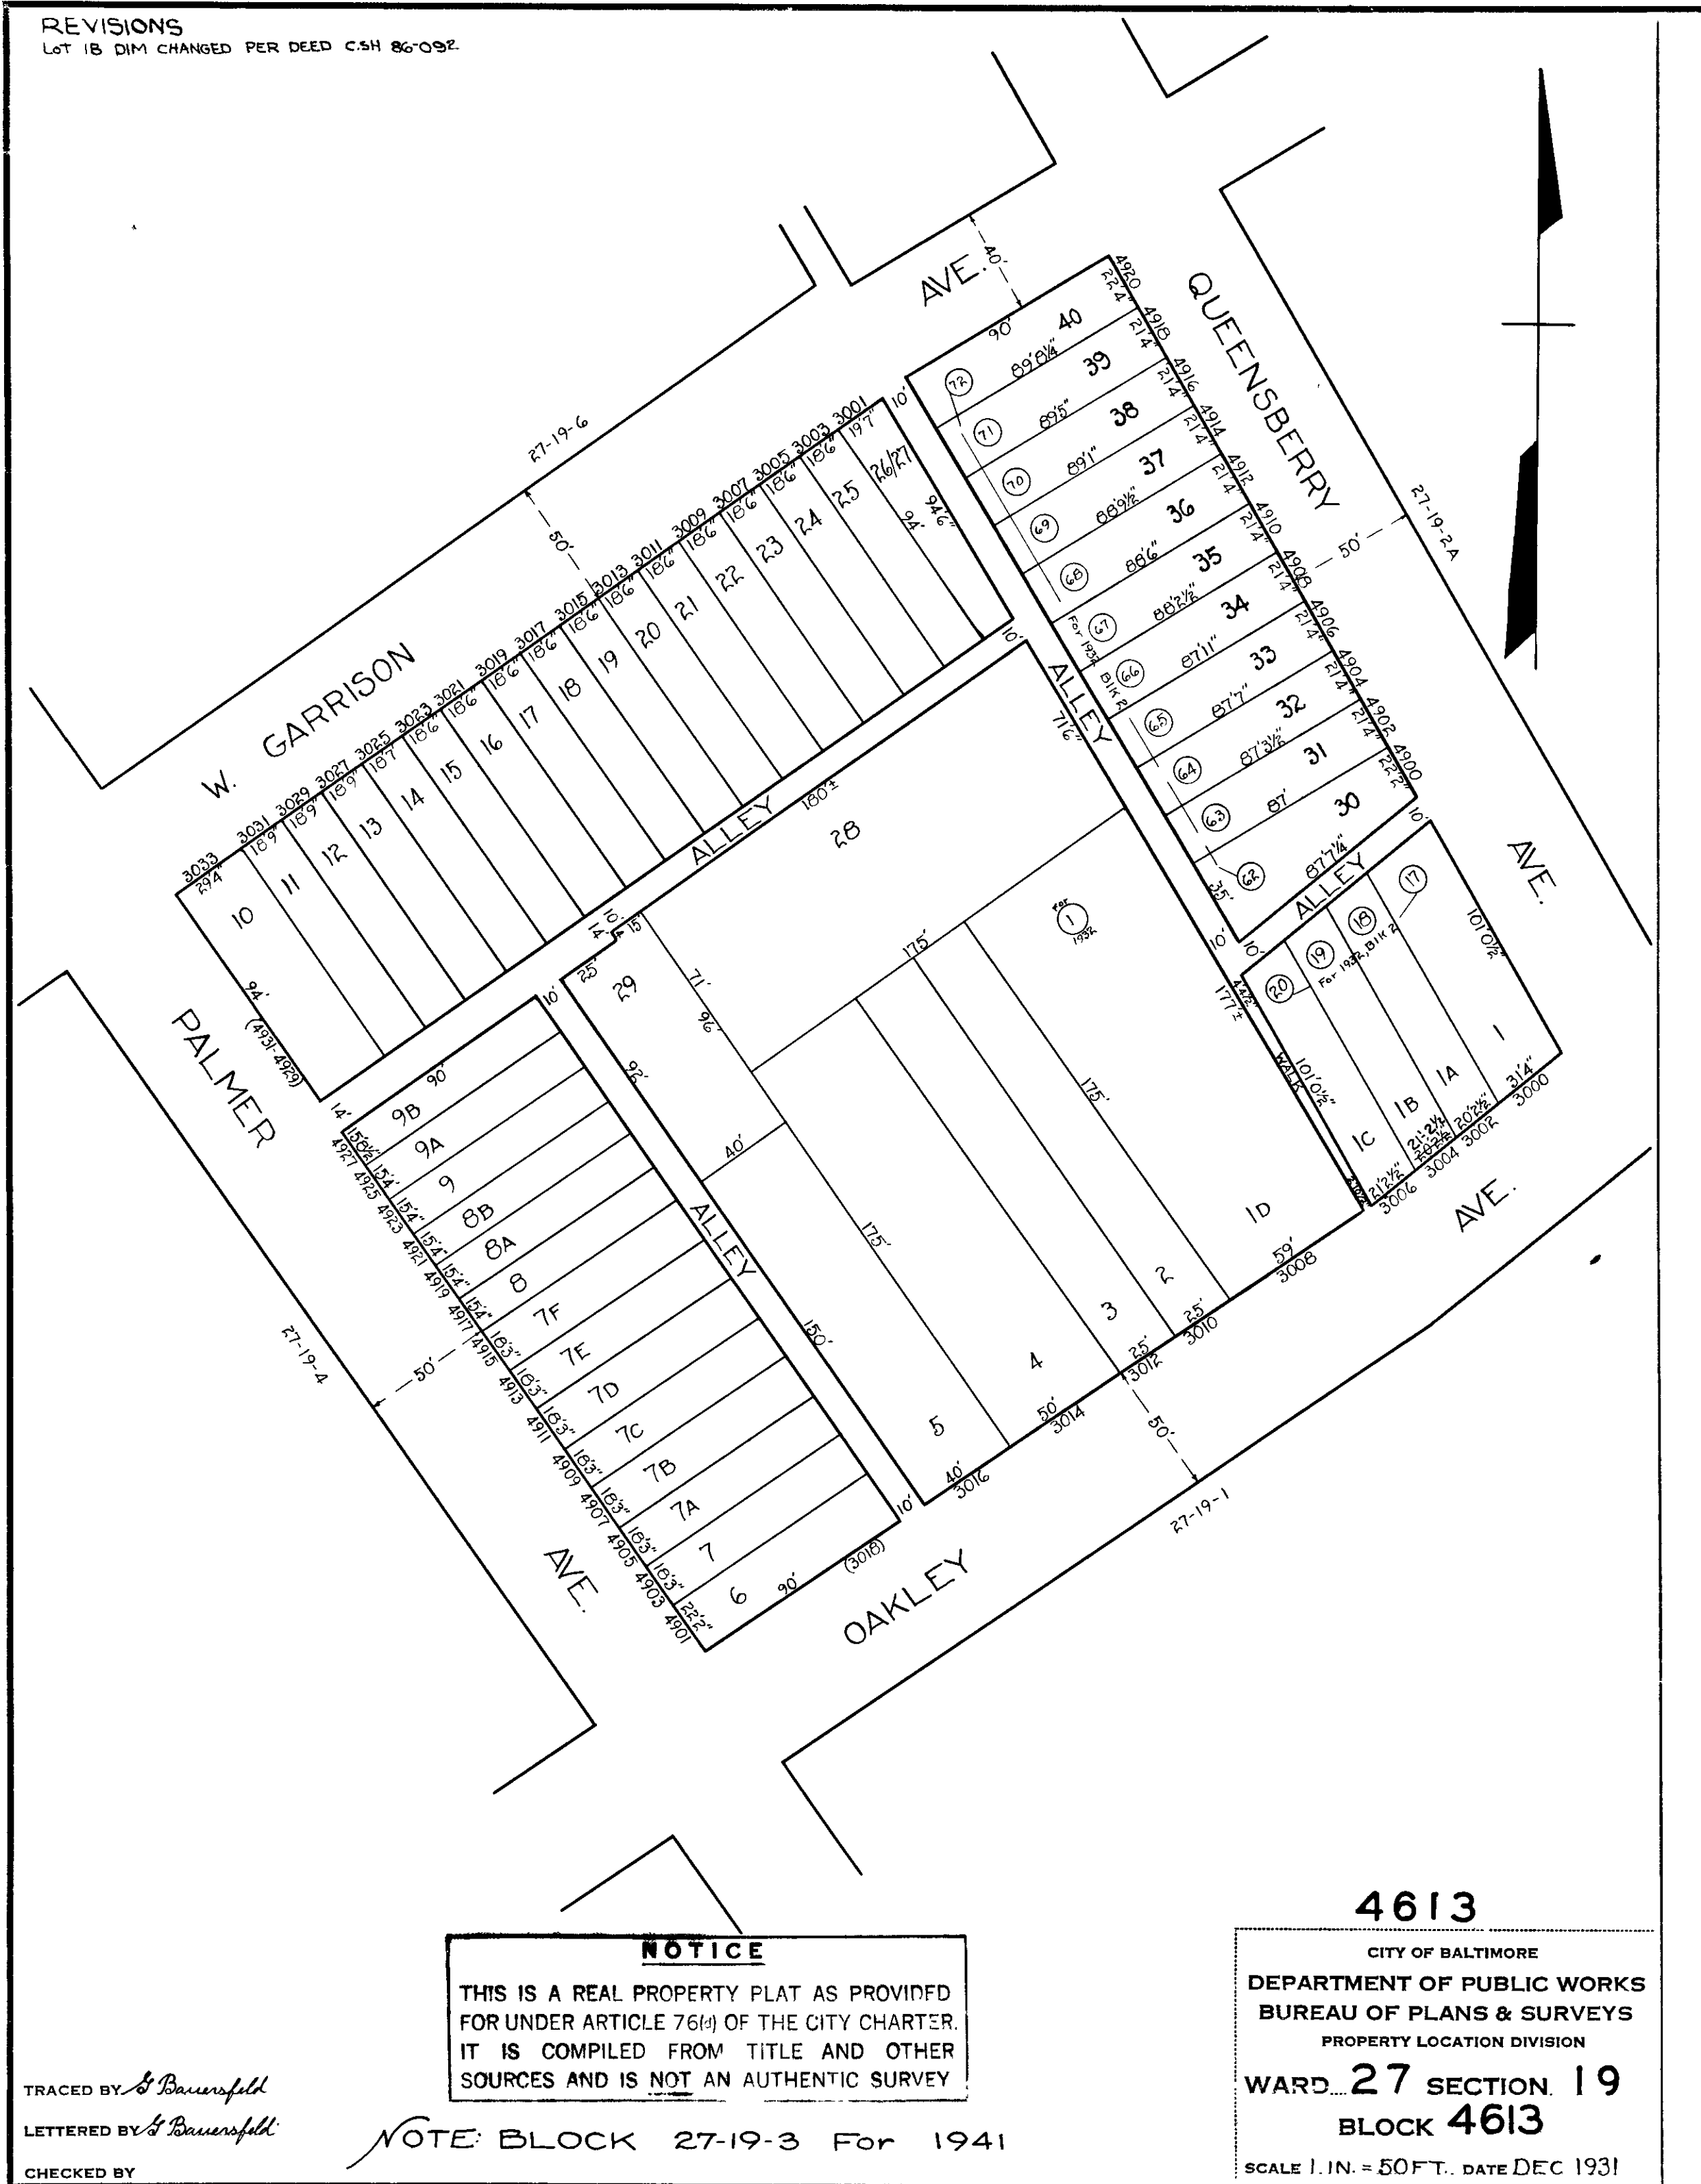

4613

CITY OF BALTIMORE

**DEPARTMENT OF PUBLIC WORKS
BUREAU OF PLANS & SURVEYS
PROPERTY LOCATION DIVISION**

WARD...27 SECTION. 19
BLOCK 4613

SCALE 1 IN. = 50 FT. DATE DEC 1931

NOTICE

THIS IS A REAL PROPERTY PLAT AS PROVIDED
FOR UNDER ARTICLE 76(d) OF THE CITY CHARTER.
IT IS COMPILED FROM TITLE AND OTHER
SOURCES AND IS NOT AN AUTHENTIC SURVEY

NOTE: BLOCK 27-19-3 For 1941

TRACED BY *S. Bauersfeld*
LETTERED BY *S. Bauersfeld*
CHECKED BY