


REVISIONS.

Lots 15 to 20 Ho. Nos. Changed & St. Name Changed Per Ord. 592, C. Sh. 4550A.
LOT TAPER DEED, C. SH. 51-038

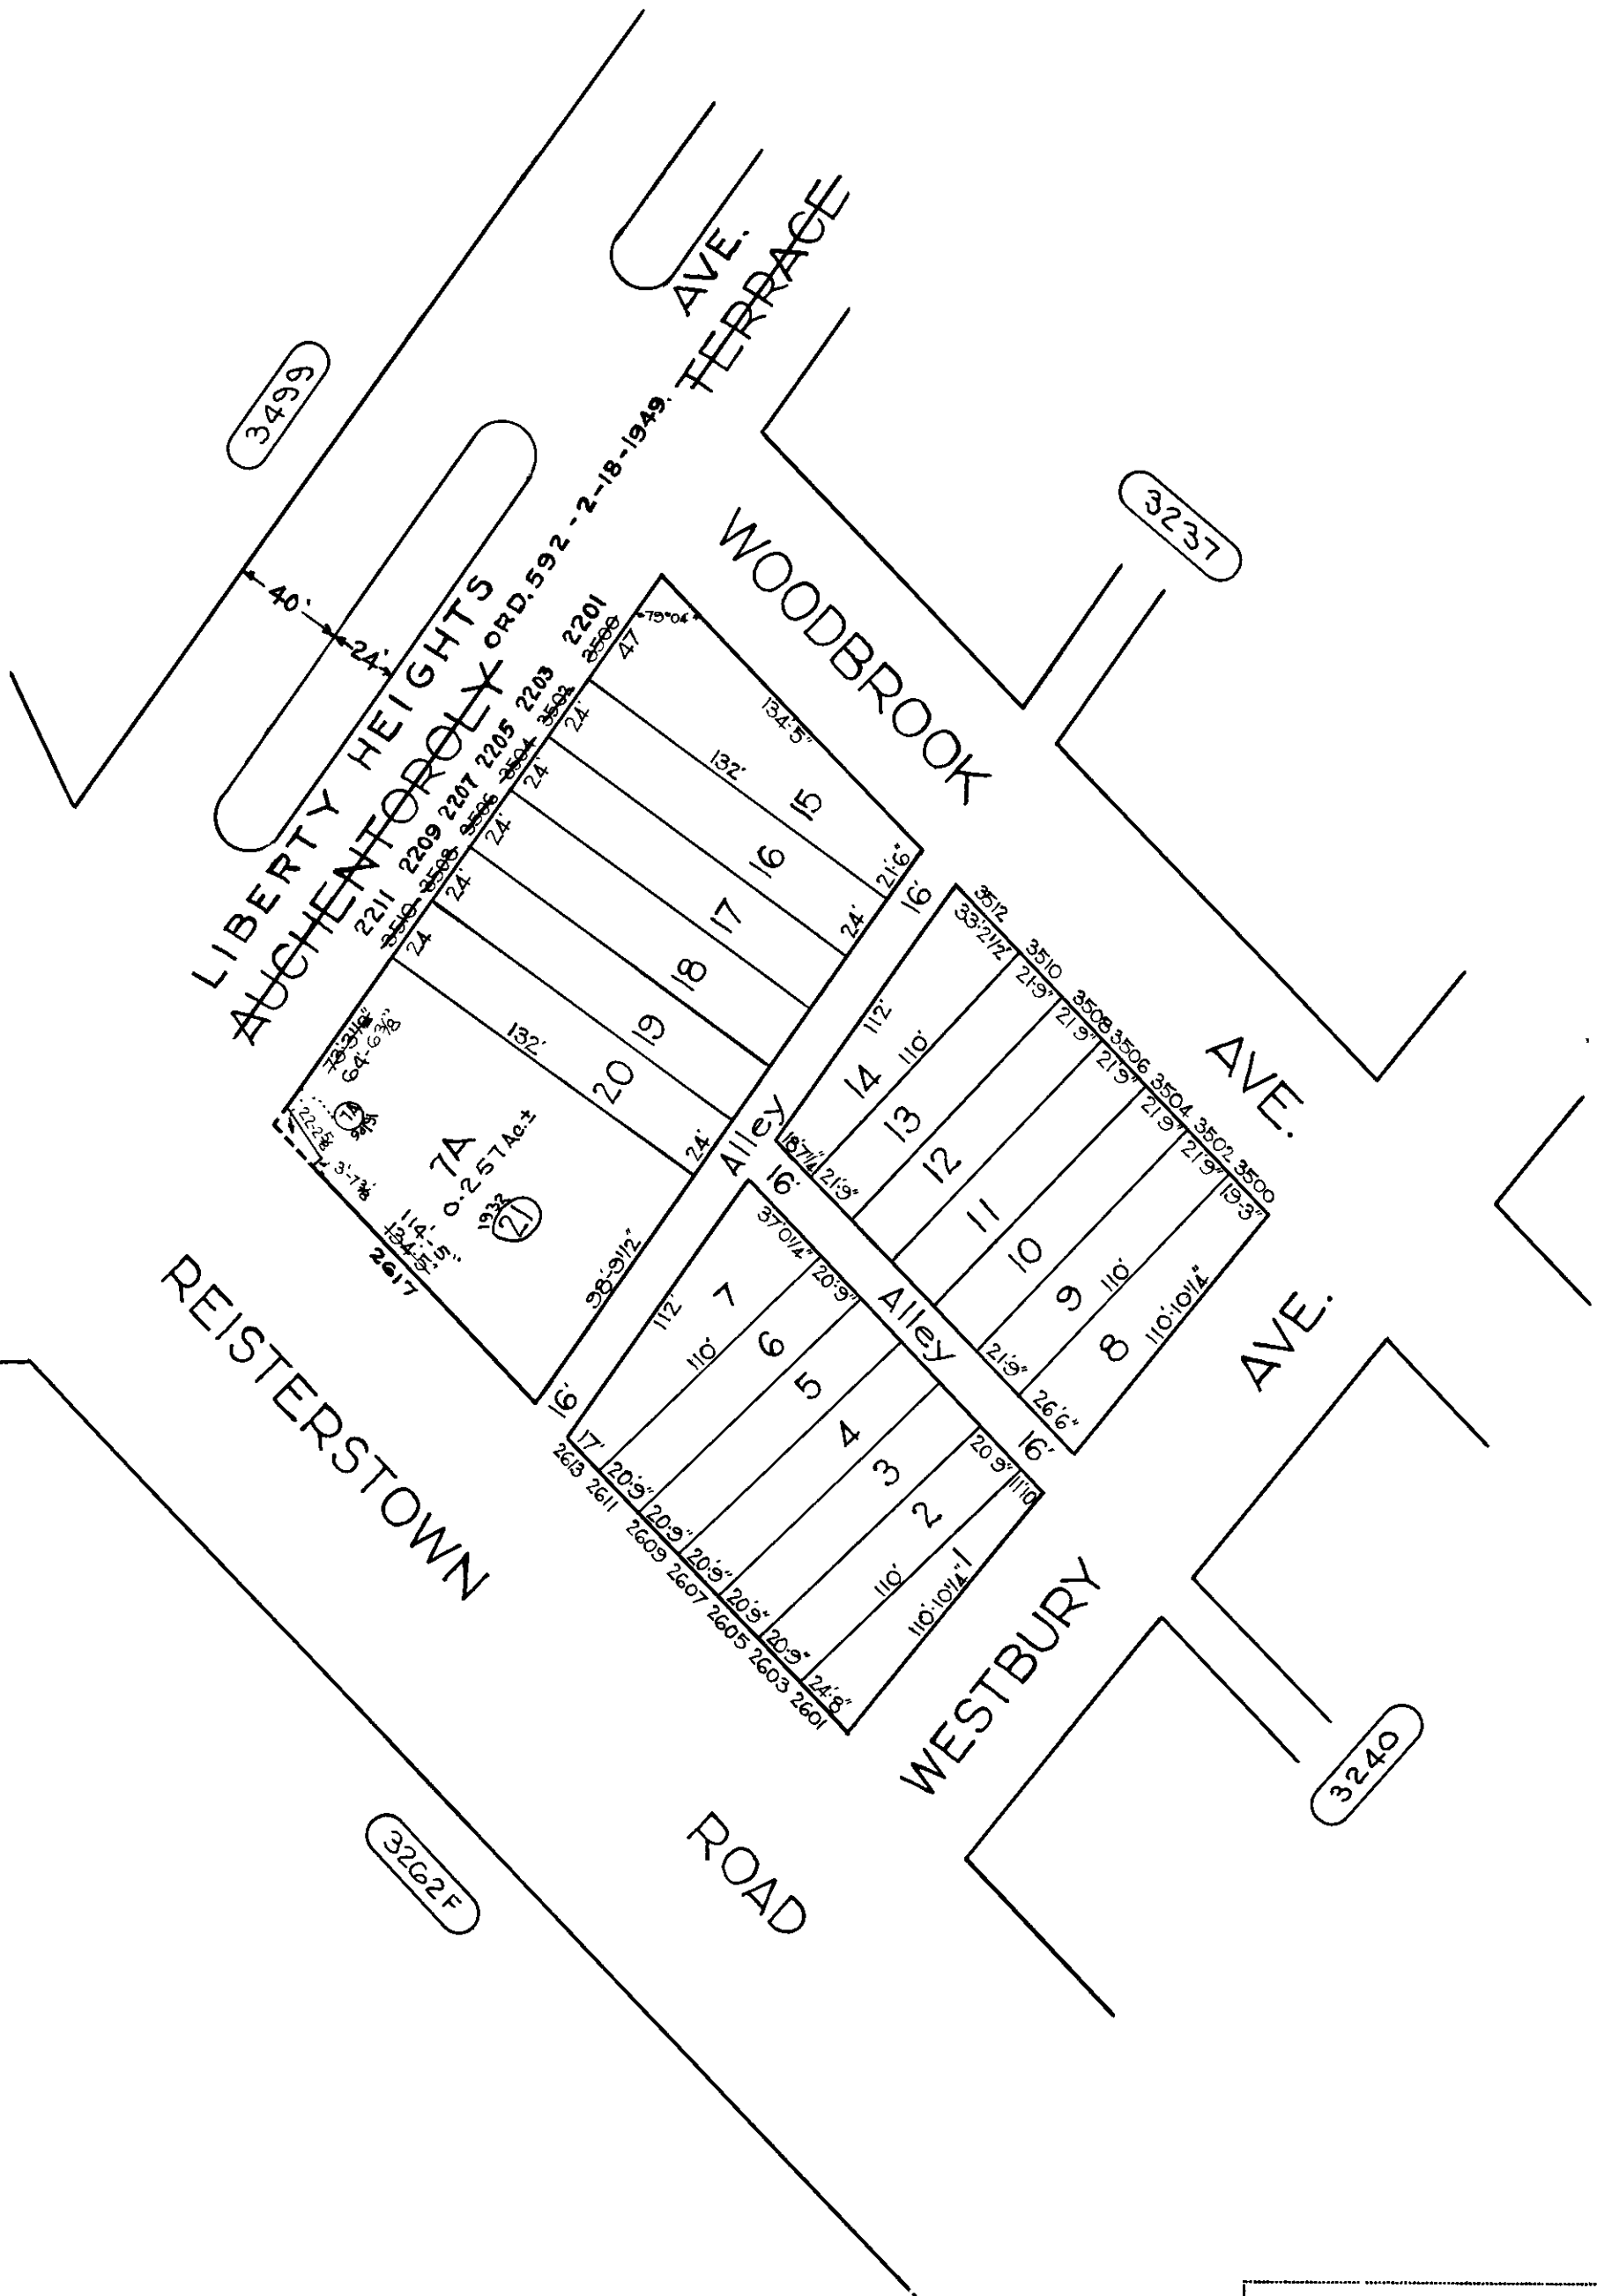

NOTICE

THIS IS A REAL PROPERTY PLAT AS PROVIDED
FOR UNDER ARTICLE 76(d) OF THE CITY CHARTER
IT IS COMPILED FROM TITLE AND OTHER
SOURCES AND IS NOT AN AUTHENTIC SURVEY

TRACED BY L.S. Bell

LETTERED BY Jos J Rokosky

CHECKED BY

CITY OF BALTIMORE

DEPARTMENT OF PUBLIC WORKS
BUREAU OF PLANS & SURVEYS
PROPERTY LOCATION DIVISION

WARD 13 SECTION 5
BLOCK 3238

SCALE 1" = 60 FT. DATE Jan. 1930