
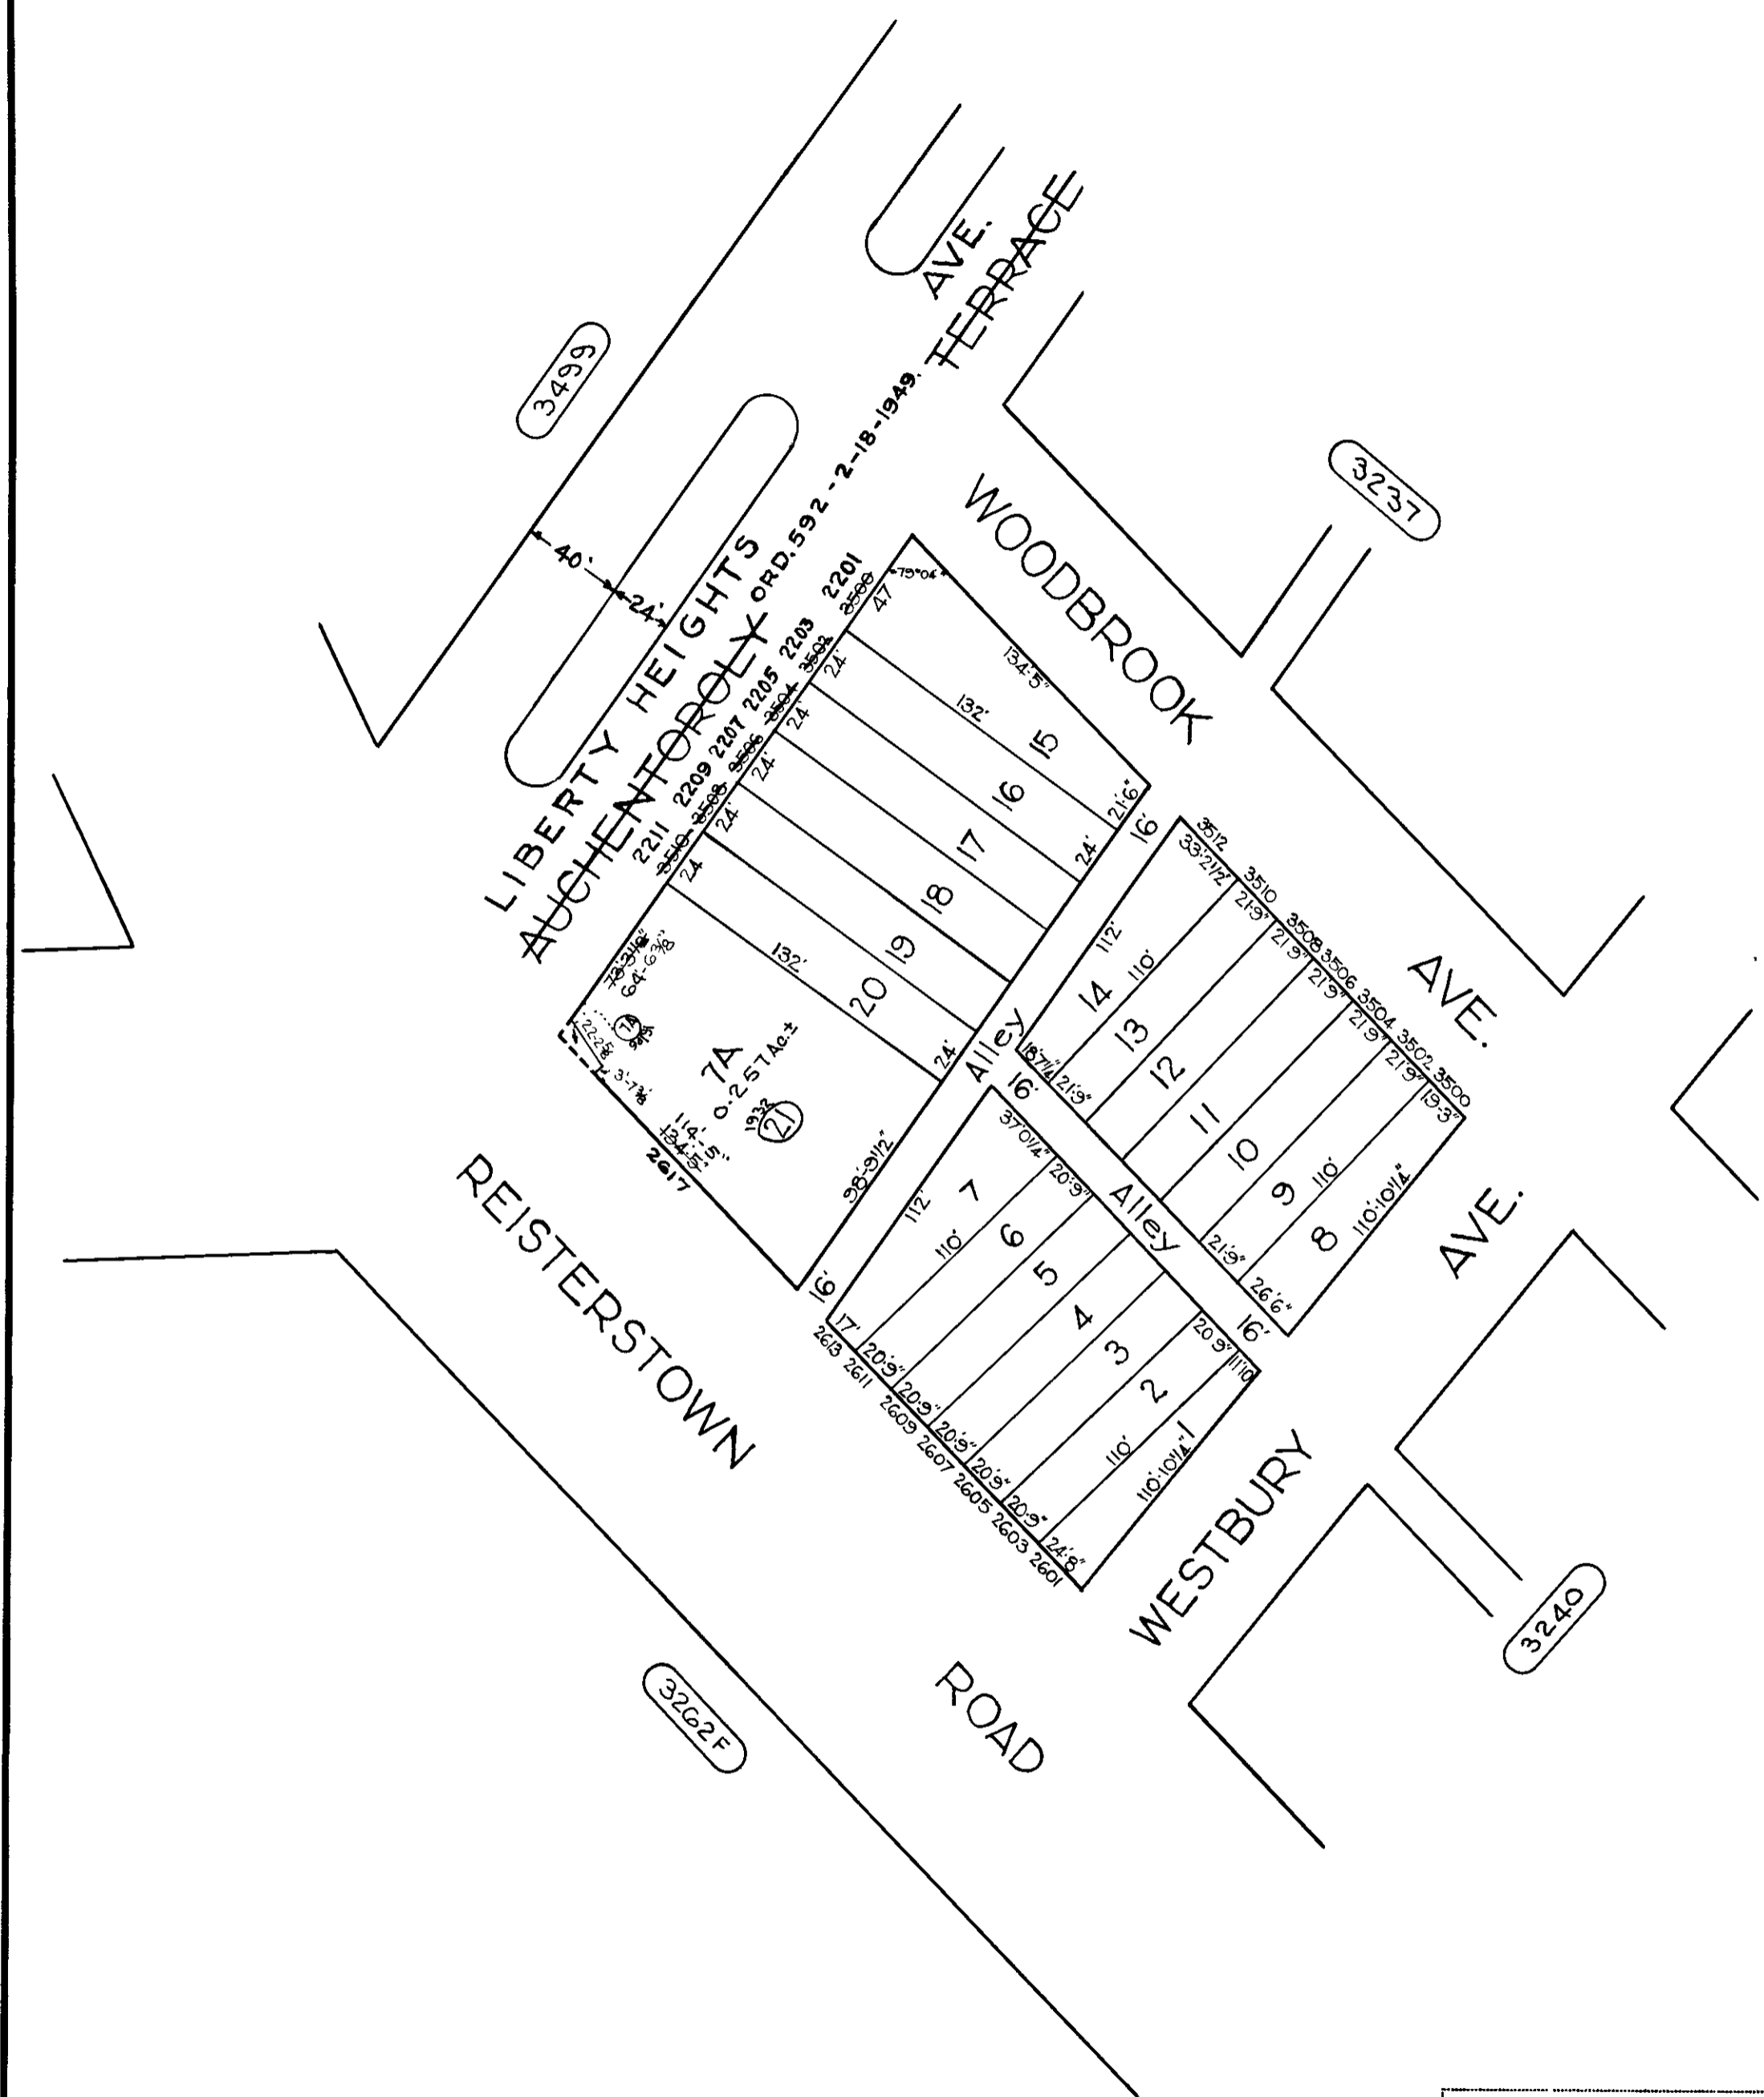


REVISIONS.

Lots 15 to 20 Ho. Nos. Changed & St. Name Changed Per Ord. 592, C. Sh. 4550A.
 LOT TAPER DEED, C. SH. 51-038

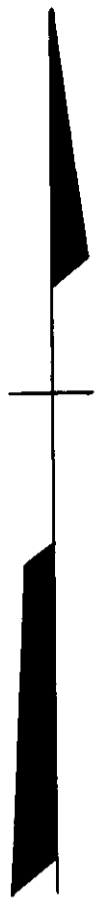

NOTICE

THIS IS A REAL PROPERTY PLAT AS PROVIDED FOR UNDER ARTICLE 76(d) OF THE CITY CHARTER IT IS COMPILED FROM TITLE AND OTHER SOURCES AND IS NOT AN AUTHENTIC SURVEY

TRACED BY L.S. Bell
 LETTERED BY Jas J Rokosky
 CHECKED BY _____

CITY OF BALTIMORE
 DEPARTMENT OF PUBLIC WORKS
 BUREAU OF PLANS & SURVEYS
 PROPERTY LOCATION DIVISION
 WARD 13 SECTION 5
 BLOCK 3238
 SCALE 1" = 60 FT. DATE Jan. 1930