


REVISIONS
LOT 29, DIM. COR. PER DEED; C.S.H. 9406-B.
LOT 30 DIV PER DEED & SUB-DIV C.S.H. 9898
LOTS 31, 32, 33, 34 CONSD PER APP. & DEED; C.S.H. 9967
LOT 28 DIV PER DEED C.S.H. 98-175
LOT 30 DIV PER DEED C.S.H. 90-113

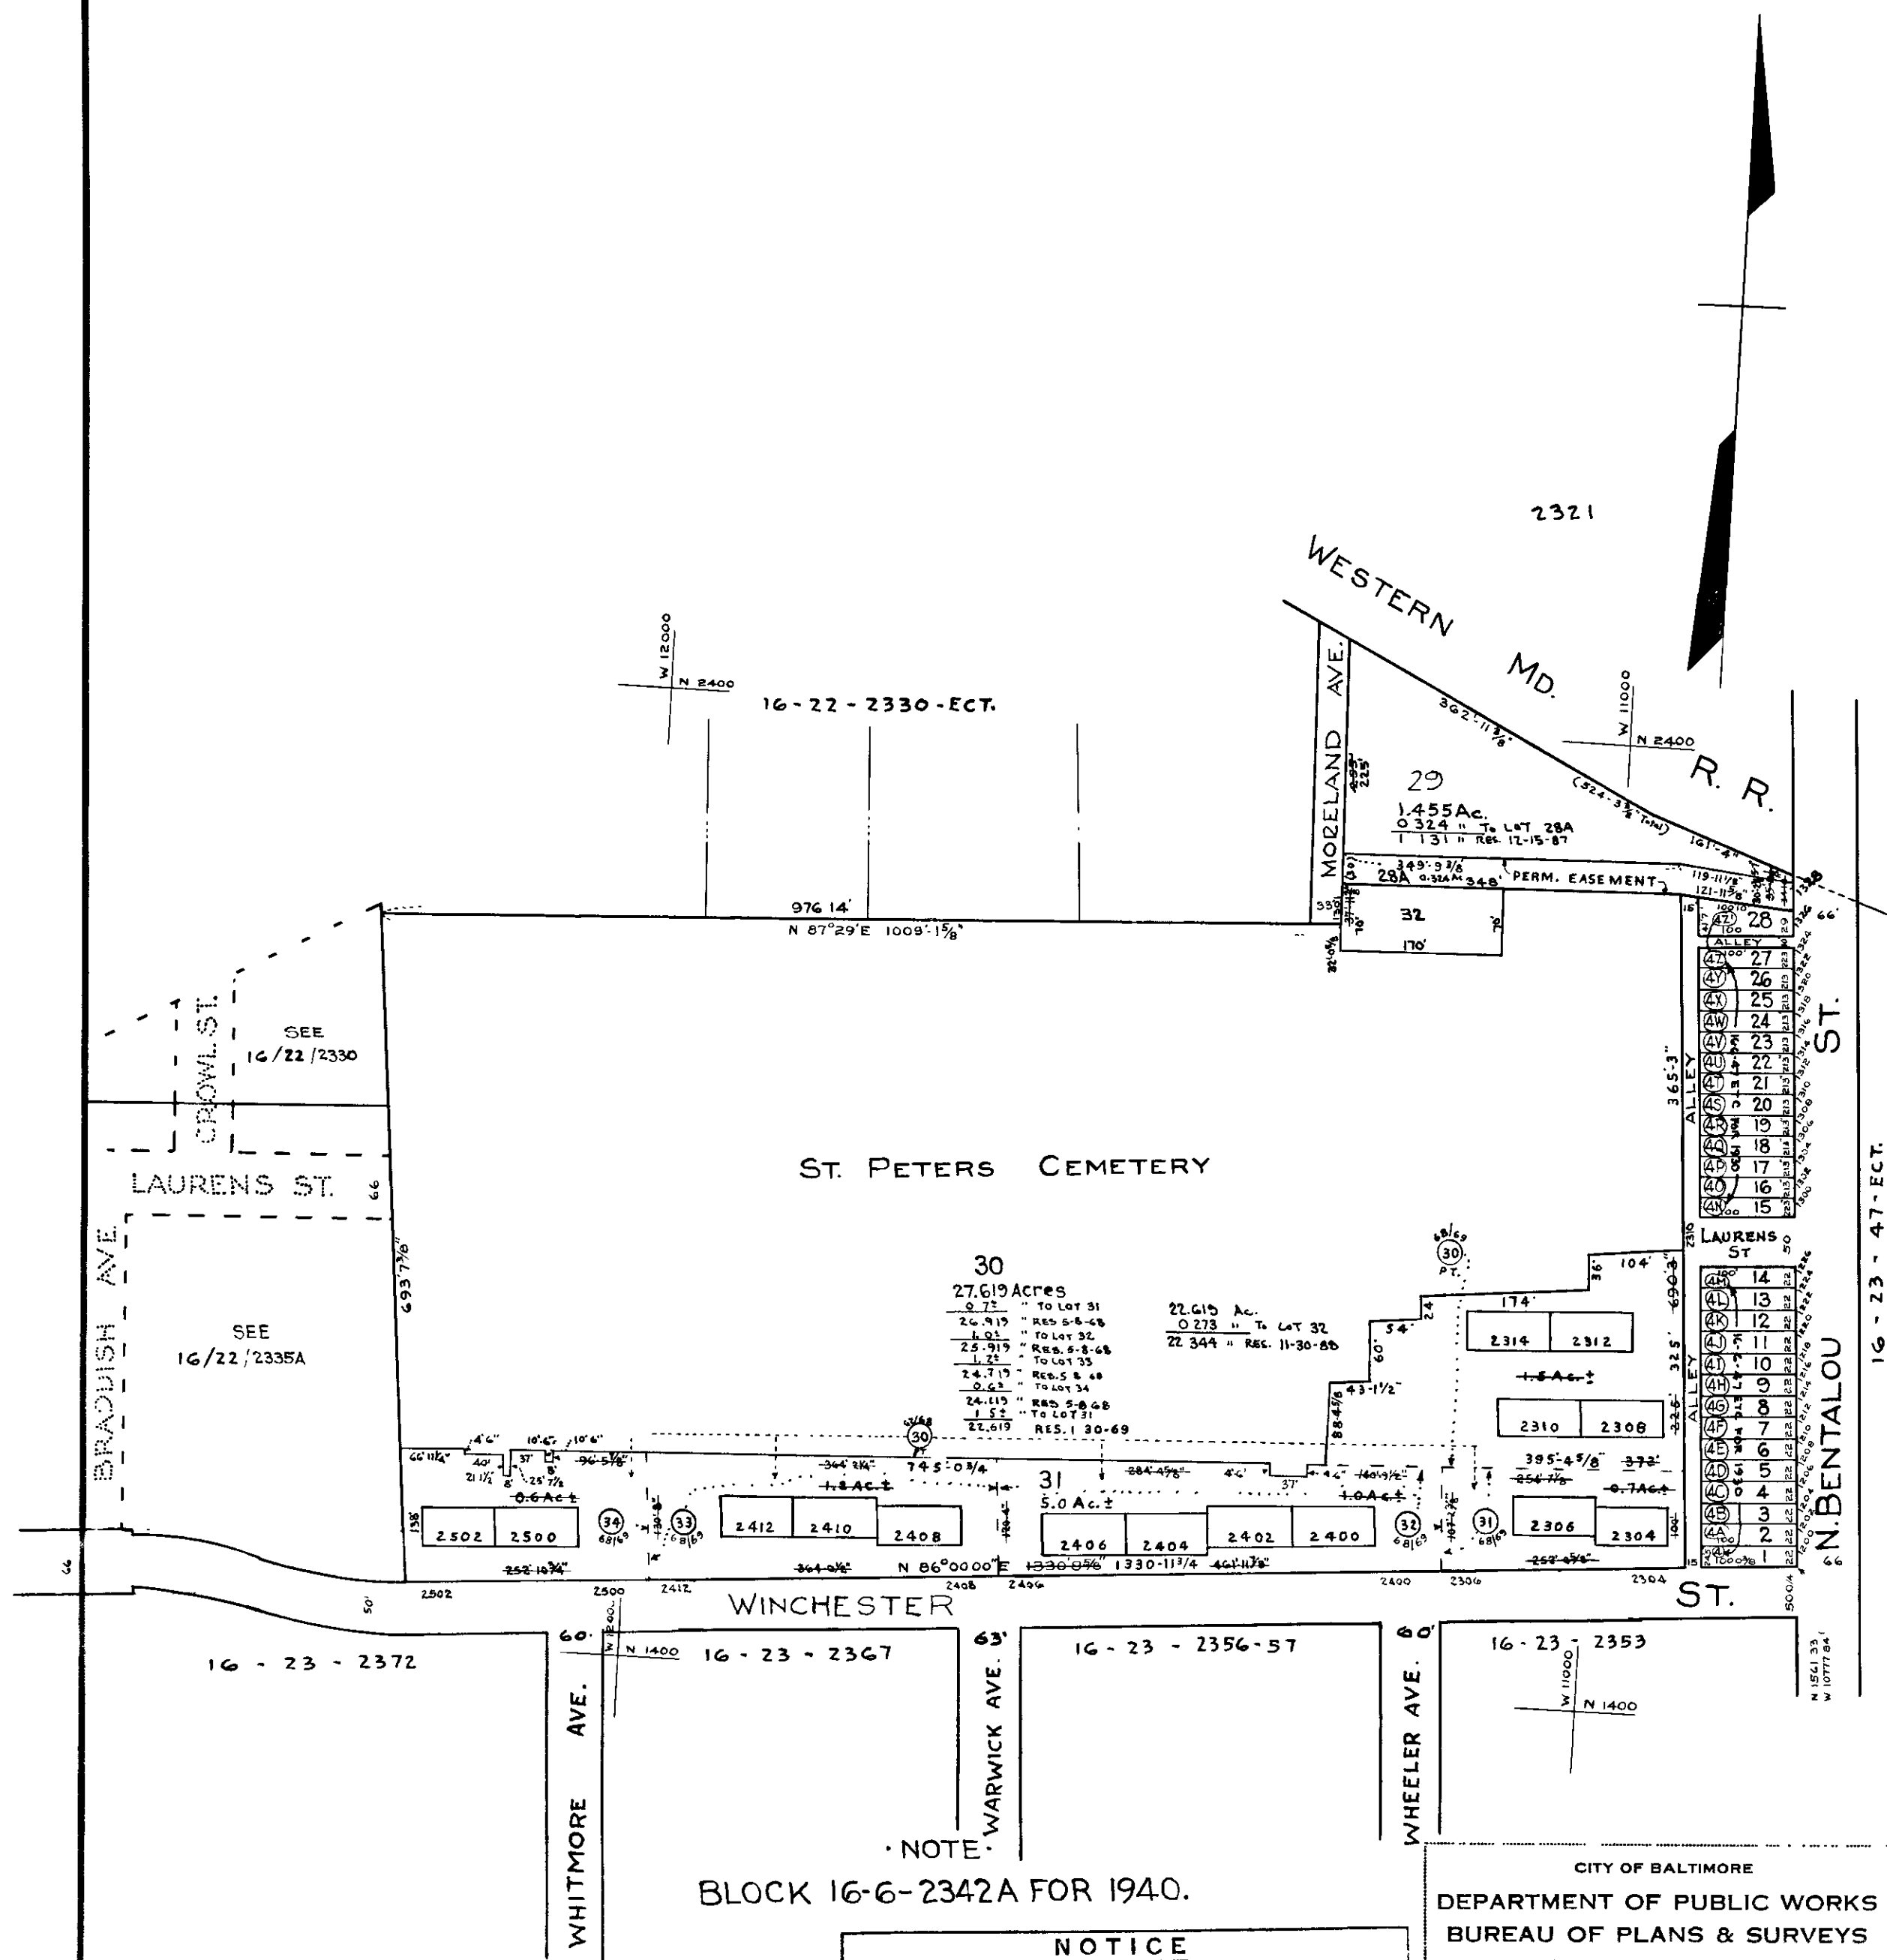

NOTE
BLOCK 16-6-2342A FOR 1940.

NOTICE

THIS IS A REAL PROPERTY PLAT AS PROVIDED
FOR UNDER ARTICLE 76(1) OF THE CITY CHARTER
IT IS COMPILED FROM TITLE AND OTHER
SOURCES AND IS NOT AN AUTHENTIC SURVEY

CITY OF BALTIMORE
DEPARTMENT OF PUBLIC WORKS
BUREAU OF PLANS & SURVEYS
PROPERTY LOCATION DIVISION

WARD 16 SECTION 22
BLOCK 2336

SCALE 1" = 150 FT. DATE Dec. 1929

TRACED BY *L. Baunfeld*
LETTERED BY *L. Baunfeld*
CHECKED BY _____