


REVISIONS

LOT 83 DIV. PER DEED C.S.H. 86-375
 LOTS 64 & 73 PER DEED, C.S.H. 86-428
 LOT 79 PER DEED C.S.H. 86-457
 LOT 82 PER DEED, C.S.H. 86-464
 LOTS 70 & 74 PER DEED, C.S.H. 86-465
 LOT 66 DIV. PER DEED C.S.H. 87-016
 LOT 63 DIV. PER DEED, C.S.H. 87-041
 LOT 61 DIV. PER DEED, C.S.H. 87-098
 LOT 65 DIV. PER DEED, C.S.H. 87-150
 LOT 86 DIV. PER DEED, C.S.H. 87-184
 LOT 71 DIV. PER DEED, C.S.H. 87-312
 LOT 84 DIV. PER DEED C.S.H. 88-219
 LOT 69 DIV. PER DEED C.S.H. 89-442
 LOTS 87, 88 CONS'D Per. D.O. C.S.H. 04-017

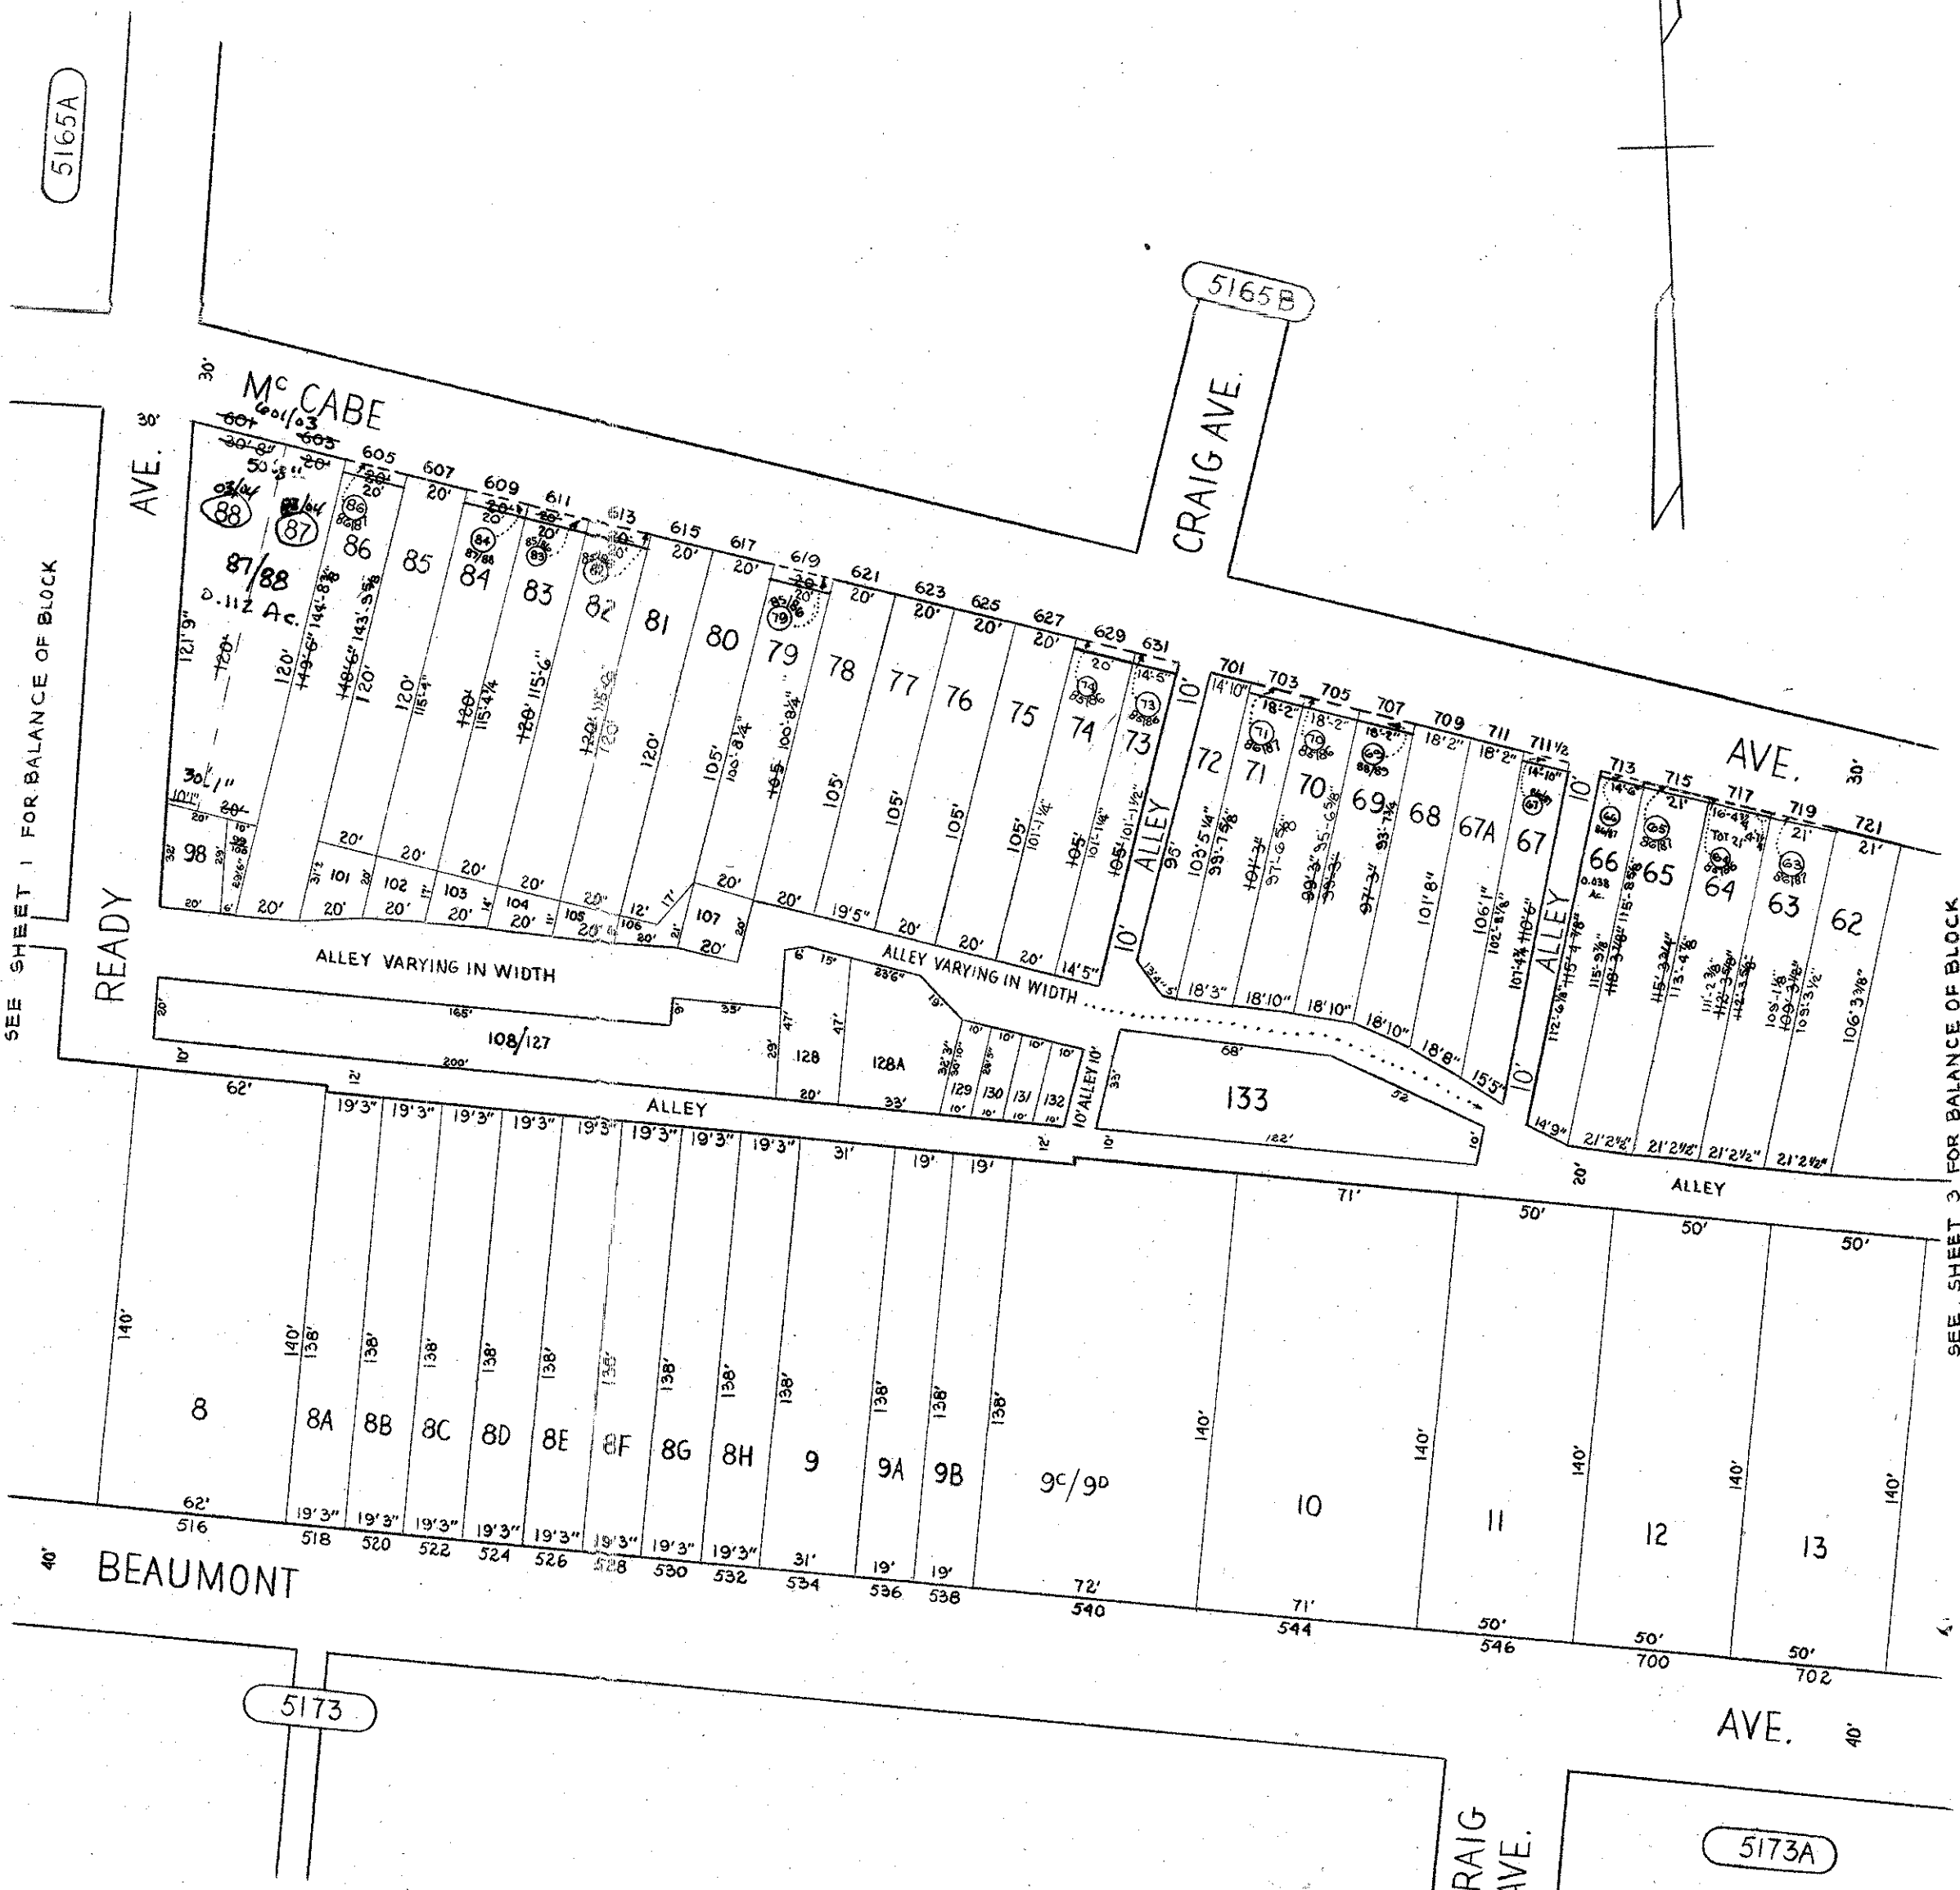

SEE SHEET 1 FOR BALANCE OF BLOCK

SEE SHEET 3 FOR BALANCE OF BLOCK

TRACED BY DON R. GRIFFIN
 LETTERED BY D. R. G.
 CHECKED BY _____

NOTICE
 THIS IS A REAL PROPERTY PLAT AS PROVIDED FOR UNDER ARTICLE 76(d) OF THE CITY CHARTER IT IS COMPILED FROM TITLE AND OTHER SOURCES AND IS NOT AN AUTHENTIC SURVEY.

CITY OF BALTIMORE
 DEPARTMENT OF PUBLIC WORKS
 PROPERTY LOCATION DIVISION
 WARD 27 SECTION 49
 BLOCK 5165
 SCALE 1" = 50' DATE APRIL 1967

SHEETS IN SET-4
 SHEET N° 2

5173A