


REVISIONS

LOTS 1 TO 80, SECT. CHANGED PER P.L.D. C.S.M. 8057

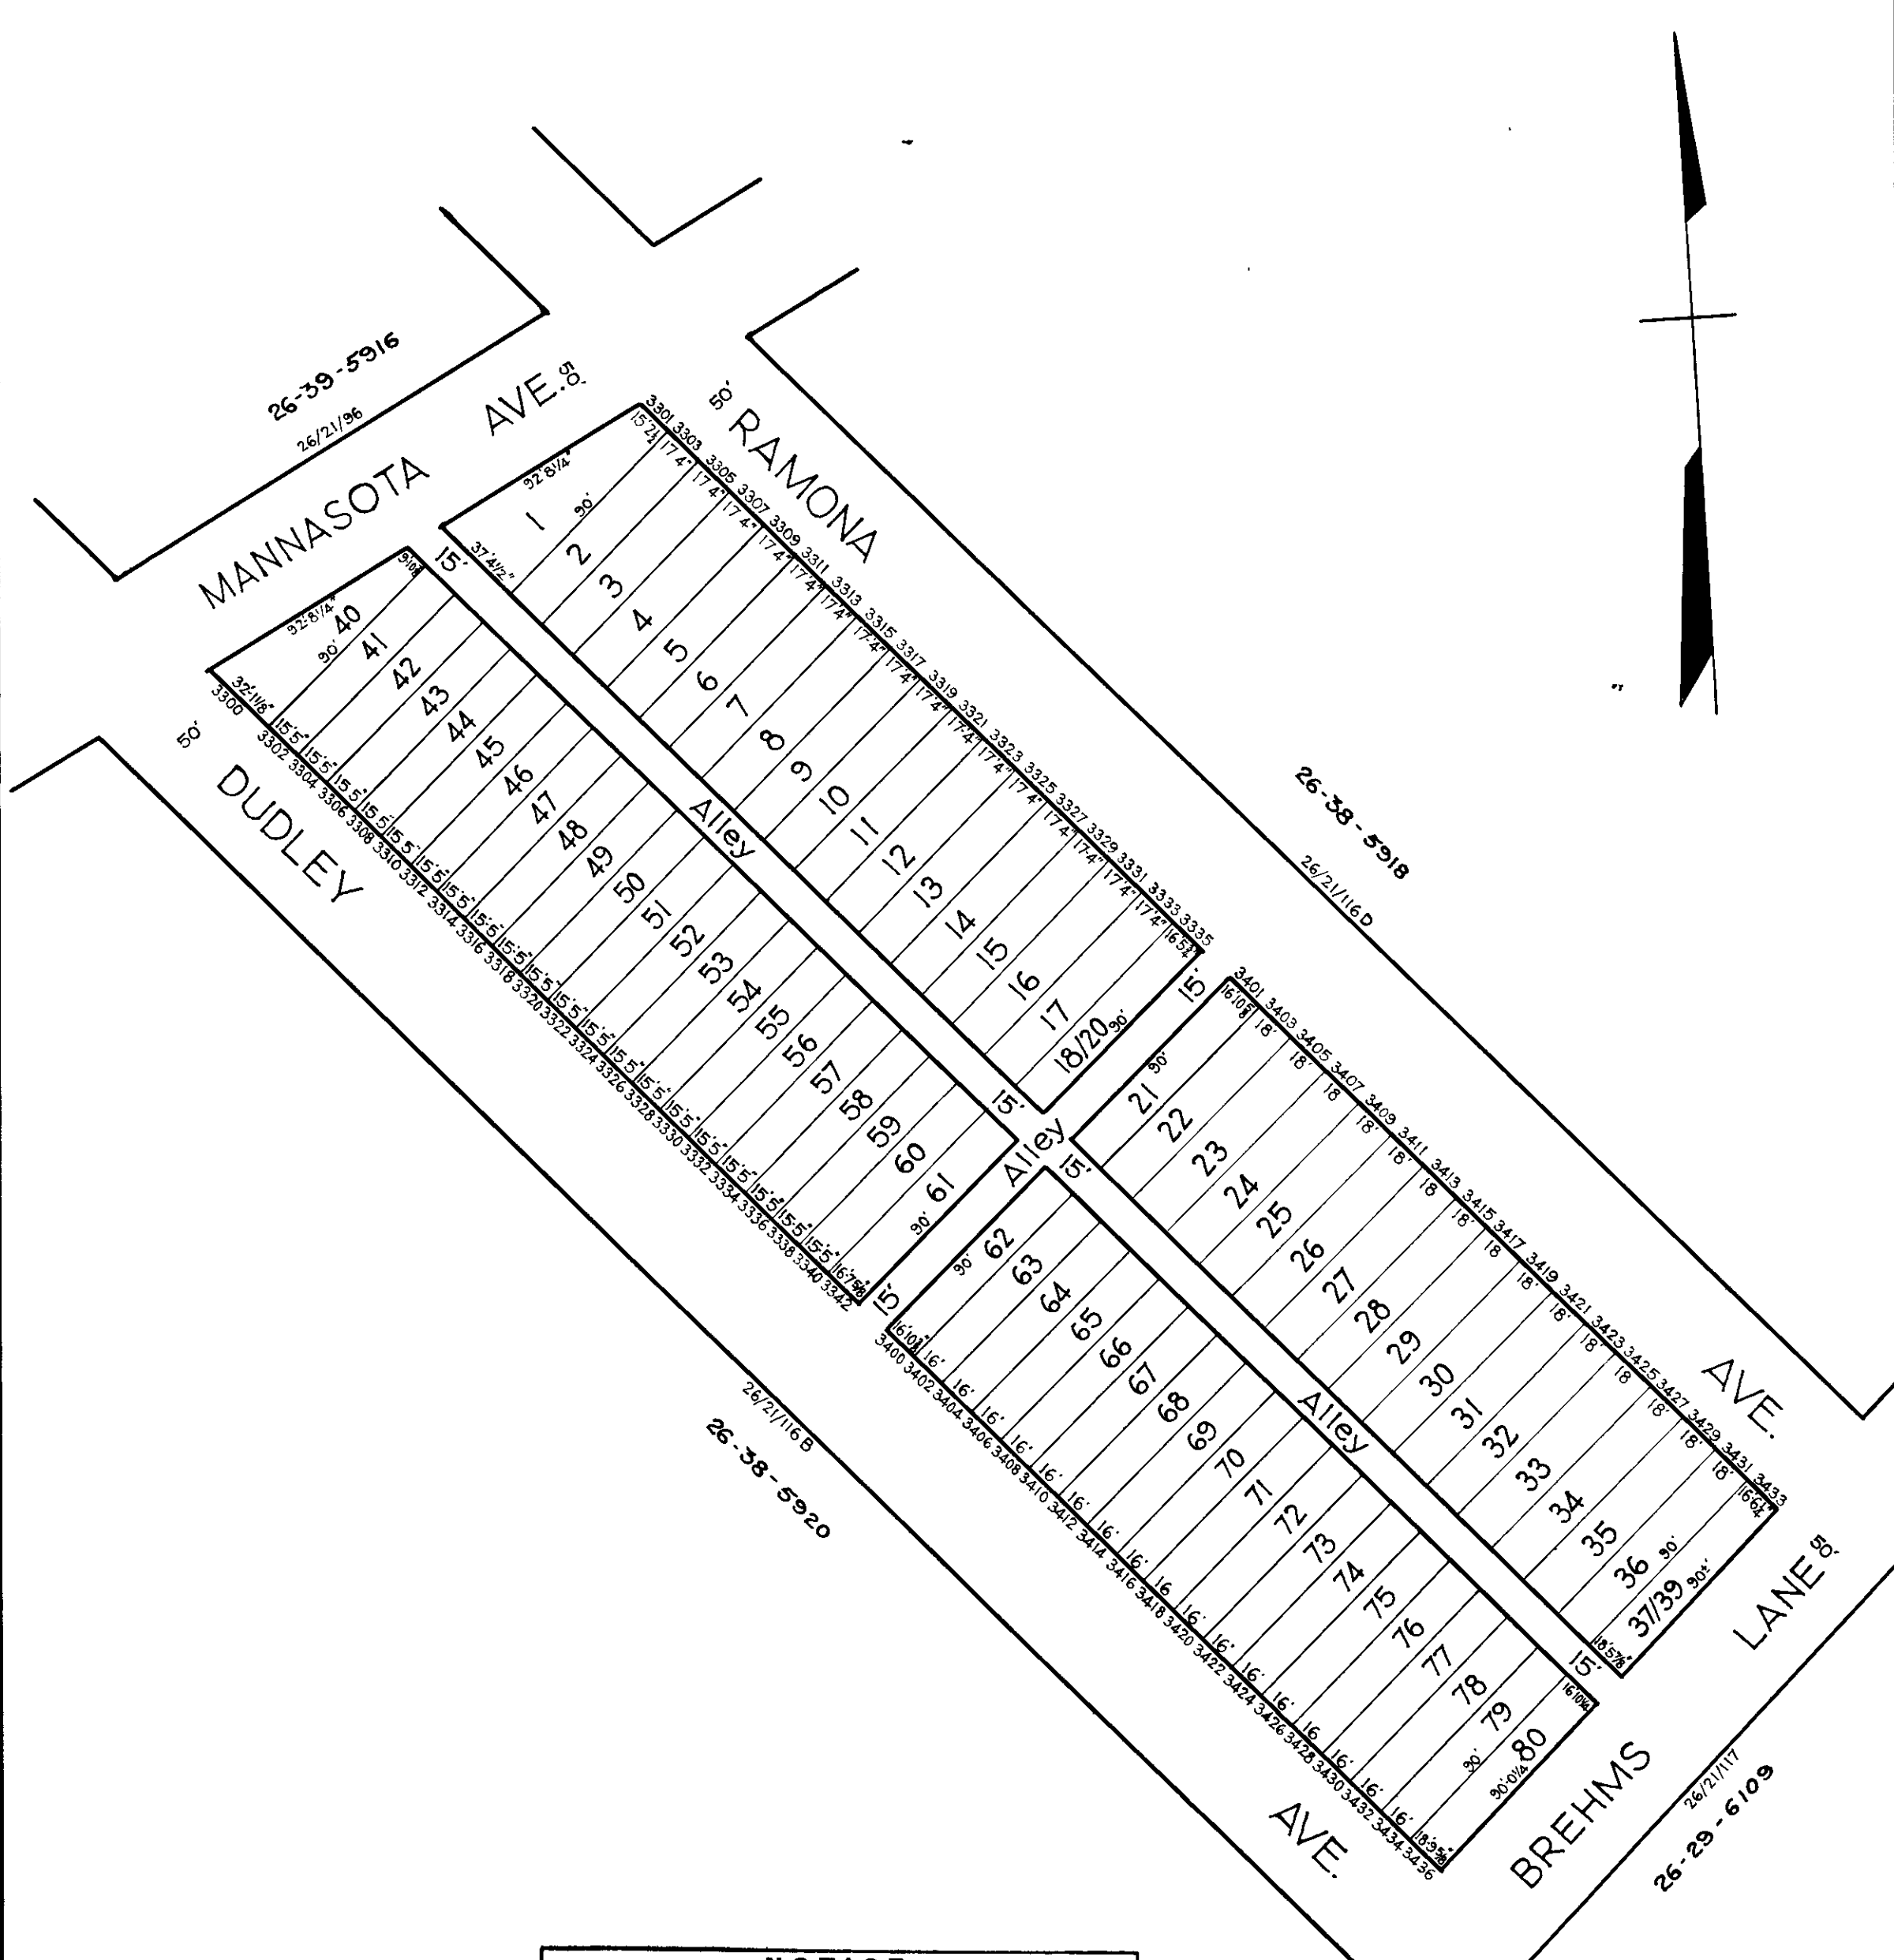

NOTICE
 THIS IS A REAL PROPERTY PLAT AS PROVIDED
 FOR UNDER ARTICLE 76(f) OF THE CITY CHARTER
 IT IS COMPILED FROM TITLE AND OTHER
 SOURCES AND IS NOT AN AUTHENTIC SURVEY

NOTE: BLOCK 26-21-5919 FOR 1959

NOTE: BLOCK 26-21-116C For 1941

5914
 CITY OF BALTIMORE
 DEPARTMENT OF PUBLIC WORKS
 BUREAU OF PLANS & SURVEYS
 PROPERTY LOCATION DIVISION
 WARD **26** SECTION **38**
 BLOCK **5919**
 SCALE 1 IN. = 60 FT. DATE **JUNE 1931**

TRACED BY C. Bain
 LETTERED BY J.J.R.
 CHECKED BY _____