


REVISIONS
 LOTS G1/G2 CONS'D PER O.O.C.S.H.91-403

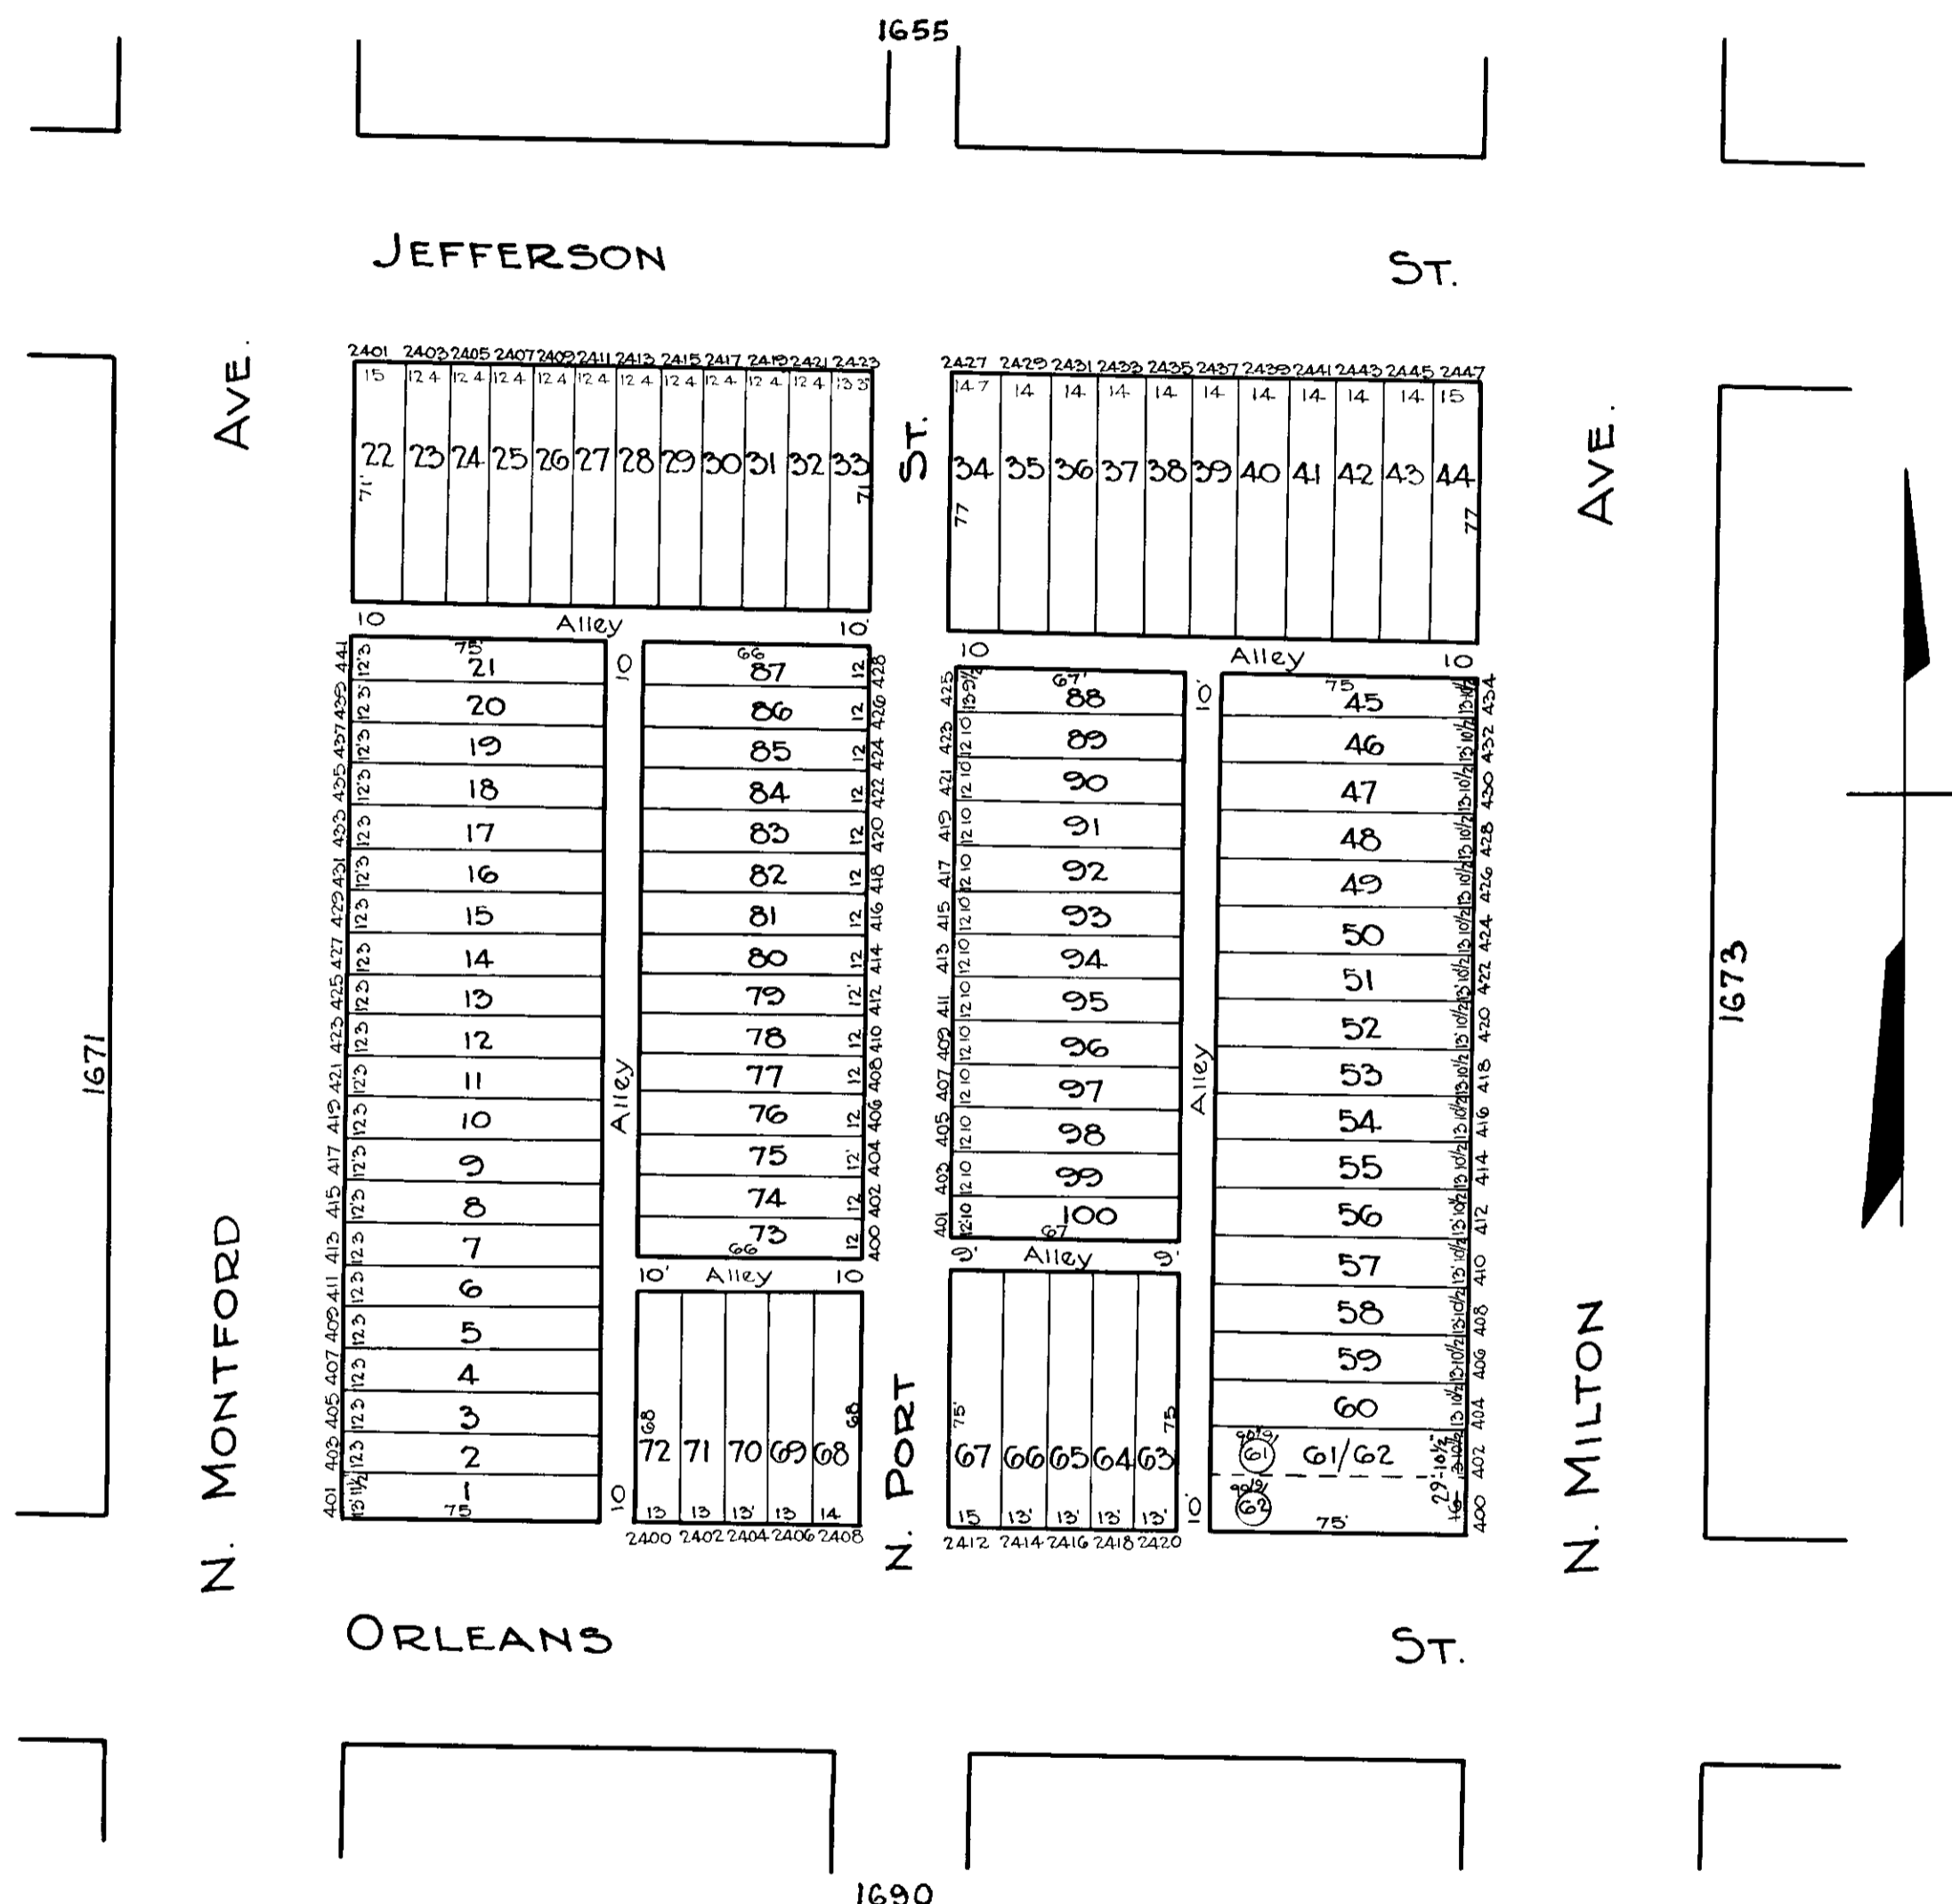

1671

1673

1671

1673

G. BAUERSFELD
 TRACED BY C. GILBERT
 LETTERED BY W. M. L. G.
 CHECKED BY W. M. L. G.
 R. LITZ - BAIN

NOTICE
 THIS IS A REAL PROPERTY PLAT AS PROVIDED
 FOR UNDER ARTICLE 70 OF THE CITY CHARTER
 IT IS COMPILED FROM TITLE AND OTHER
 SOURCES AND IS NOT AN AUTHENTIC SURVEY

CITY OF BALTIMORE
 DEPARTMENT OF PUBLIC WORKS
 BUREAU OF PLANS & SURVEYS
 PROPERTY LOCATION DIVISION
 WARD 6 SECTION 3
 BLOCK 1672
 SCALE 1" = 50' DATE MCH 1929