

**REVISIONS**

LOT 18/20 DIV PER DEED C.S.H. 85-341-342  
LOT 18 THRU 19/20 CONS'D PER DEED OF TERMINATION C.S.H. 02-047 & 048  
LOT 18/20 DIV. PER PLAT & DEEDS C.H.S.H. 03-137

5165


BEAUMONT

40

AVE.

RD.

5050

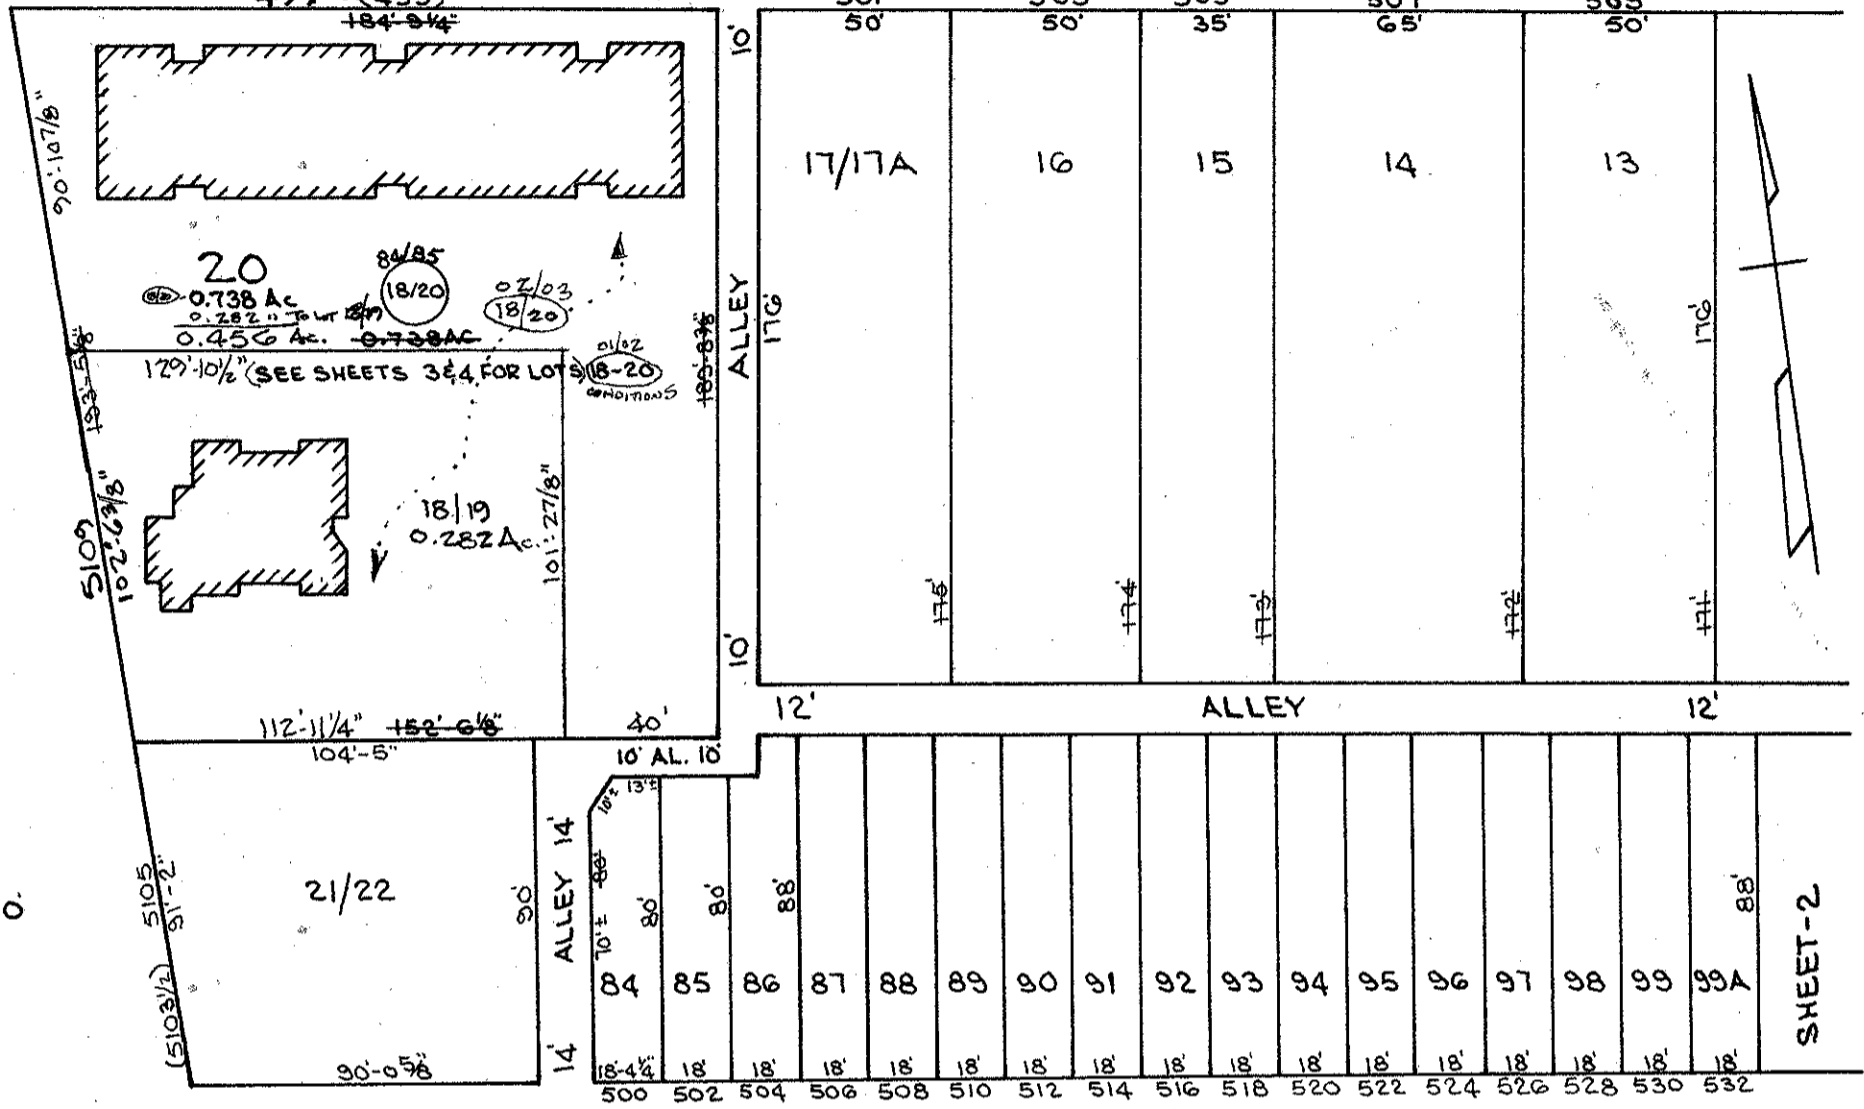

CHATEAU

40

AVE.

YORK

WINSTON

5180A

READY AVE.

SHEETS IN SET-4  
SHEET-1

CITY OF BALTIMORE  
DEPARTMENT OF PUBLIC WORKS

PROPERTY LOCATION DIVISION

WARD **27** SECTION **48**

BLOCK **5173**

SCALE 1"=50' DATE SEPT. 1986

**NOTICE**

THIS IS A REAL PROPERTY PLAT AS PROVIDED FOR UNDER ARTICLE 76(d) OF THE CITY CHARTER IT IS COMPILED FROM TITLE AND OTHER SOURCES AND IS NOT AN AUTHENTIC SURVEY.

TRACED BY D.G.  
LETTERED BY D.G.  
CHECKED BY .....