


REVISIONS  
 Lots 210-216, 33/60, 80/94 + 105-113 per Bof S & A-6322/40 C.Sh. 4127  
 Lot 20 Dim. Corrected Per P.L.D. C.Sh. 5439-C  
 Lots 216 & 21H Per App. C.Sh. 7680  
 Lot 21H DIM. CH. PER P.L.D. CH. SH. 7773A  
 Lot 80/94 CORR. PER DEED C.SH. 85-064

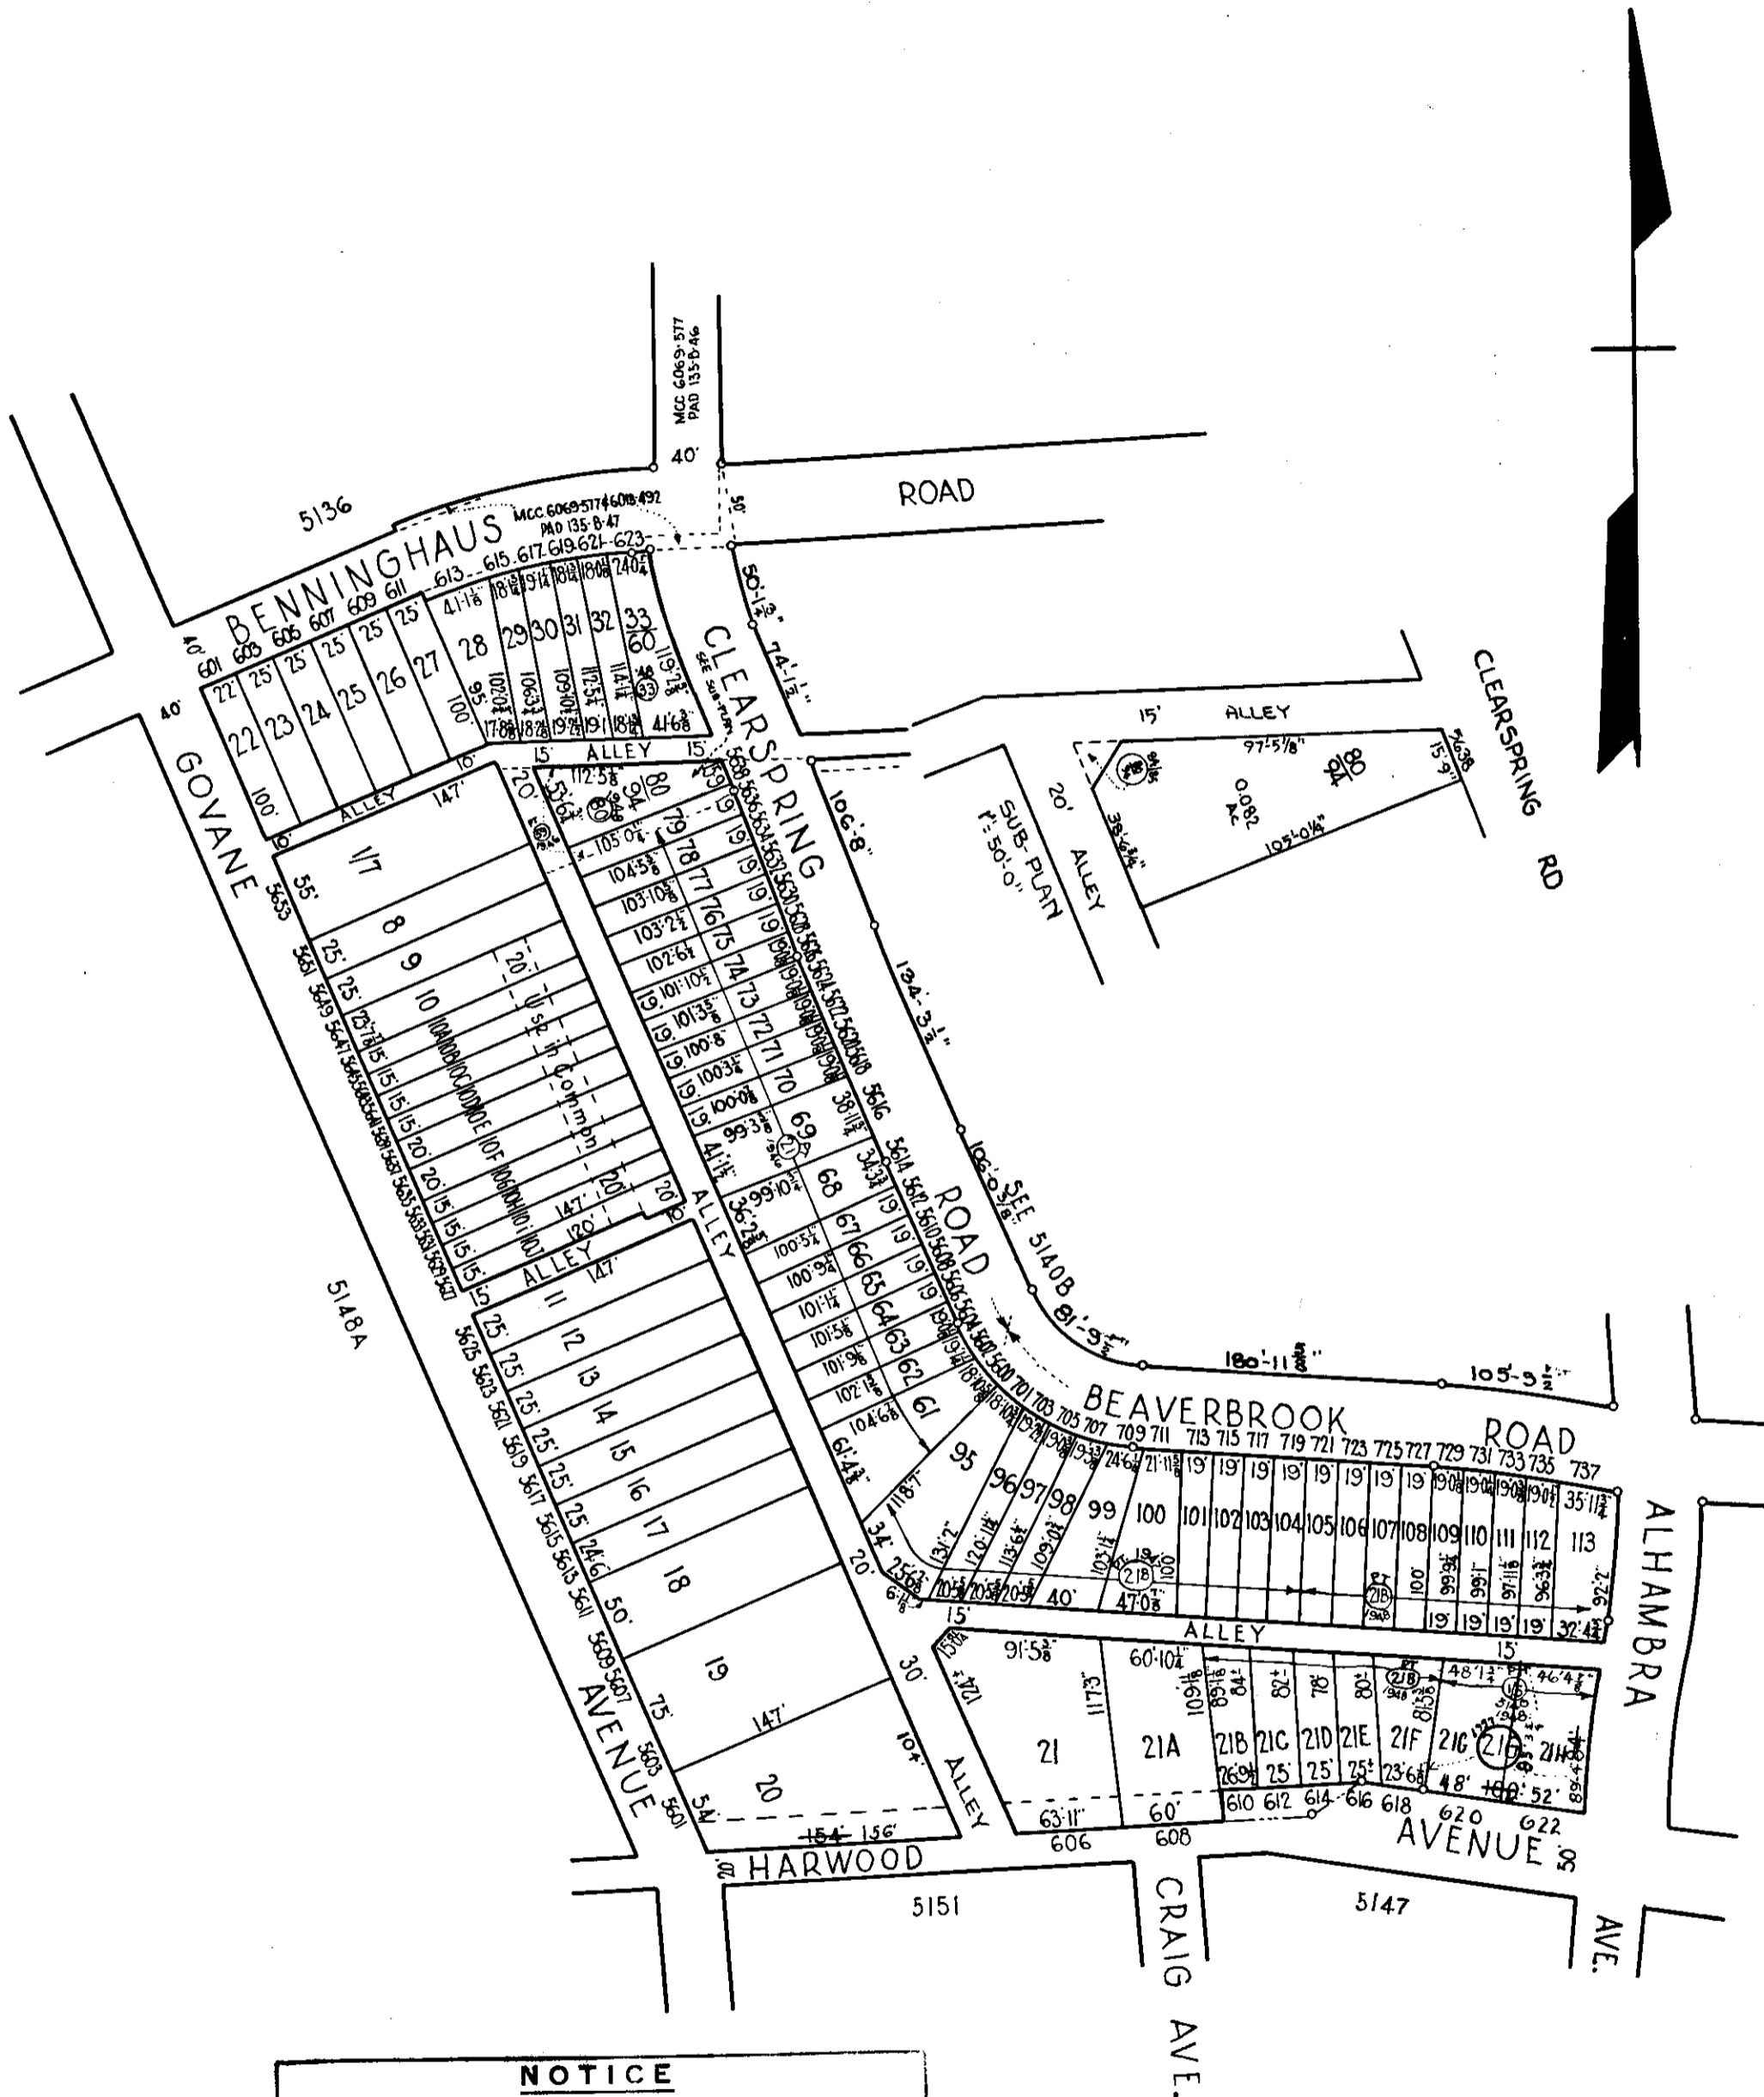

**NOTICE**  
 THIS IS A REAL PROPERTY PLAT AS PROVIDED FOR UNDER ARTICLE 76(A) OF THE CITY CHARTER. IT IS COMPILED FROM TITLE AND OTHER SOURCES AND IS NOT AN AUTHENTIC SURVEY

CITY OF BALTIMORE  
 DEPARTMENT OF PUBLIC WORKS  
 BUREAU OF PLANS & SURVEYS  
 PROPERTY LOCATION DIVISION  
 WARD 27 SECTION 51/52  
 BLOCK 5140-A  
 SCALE 1 inch = 100 feet DATE April 1948

Note: Block 27-10-5140A for 1946

TRACED BY *Ed Dienkiewicz*  
 LETTERED BY *Ed Dienkiewicz*  
 CHECKED BY \_\_\_\_\_