


REVISIONS

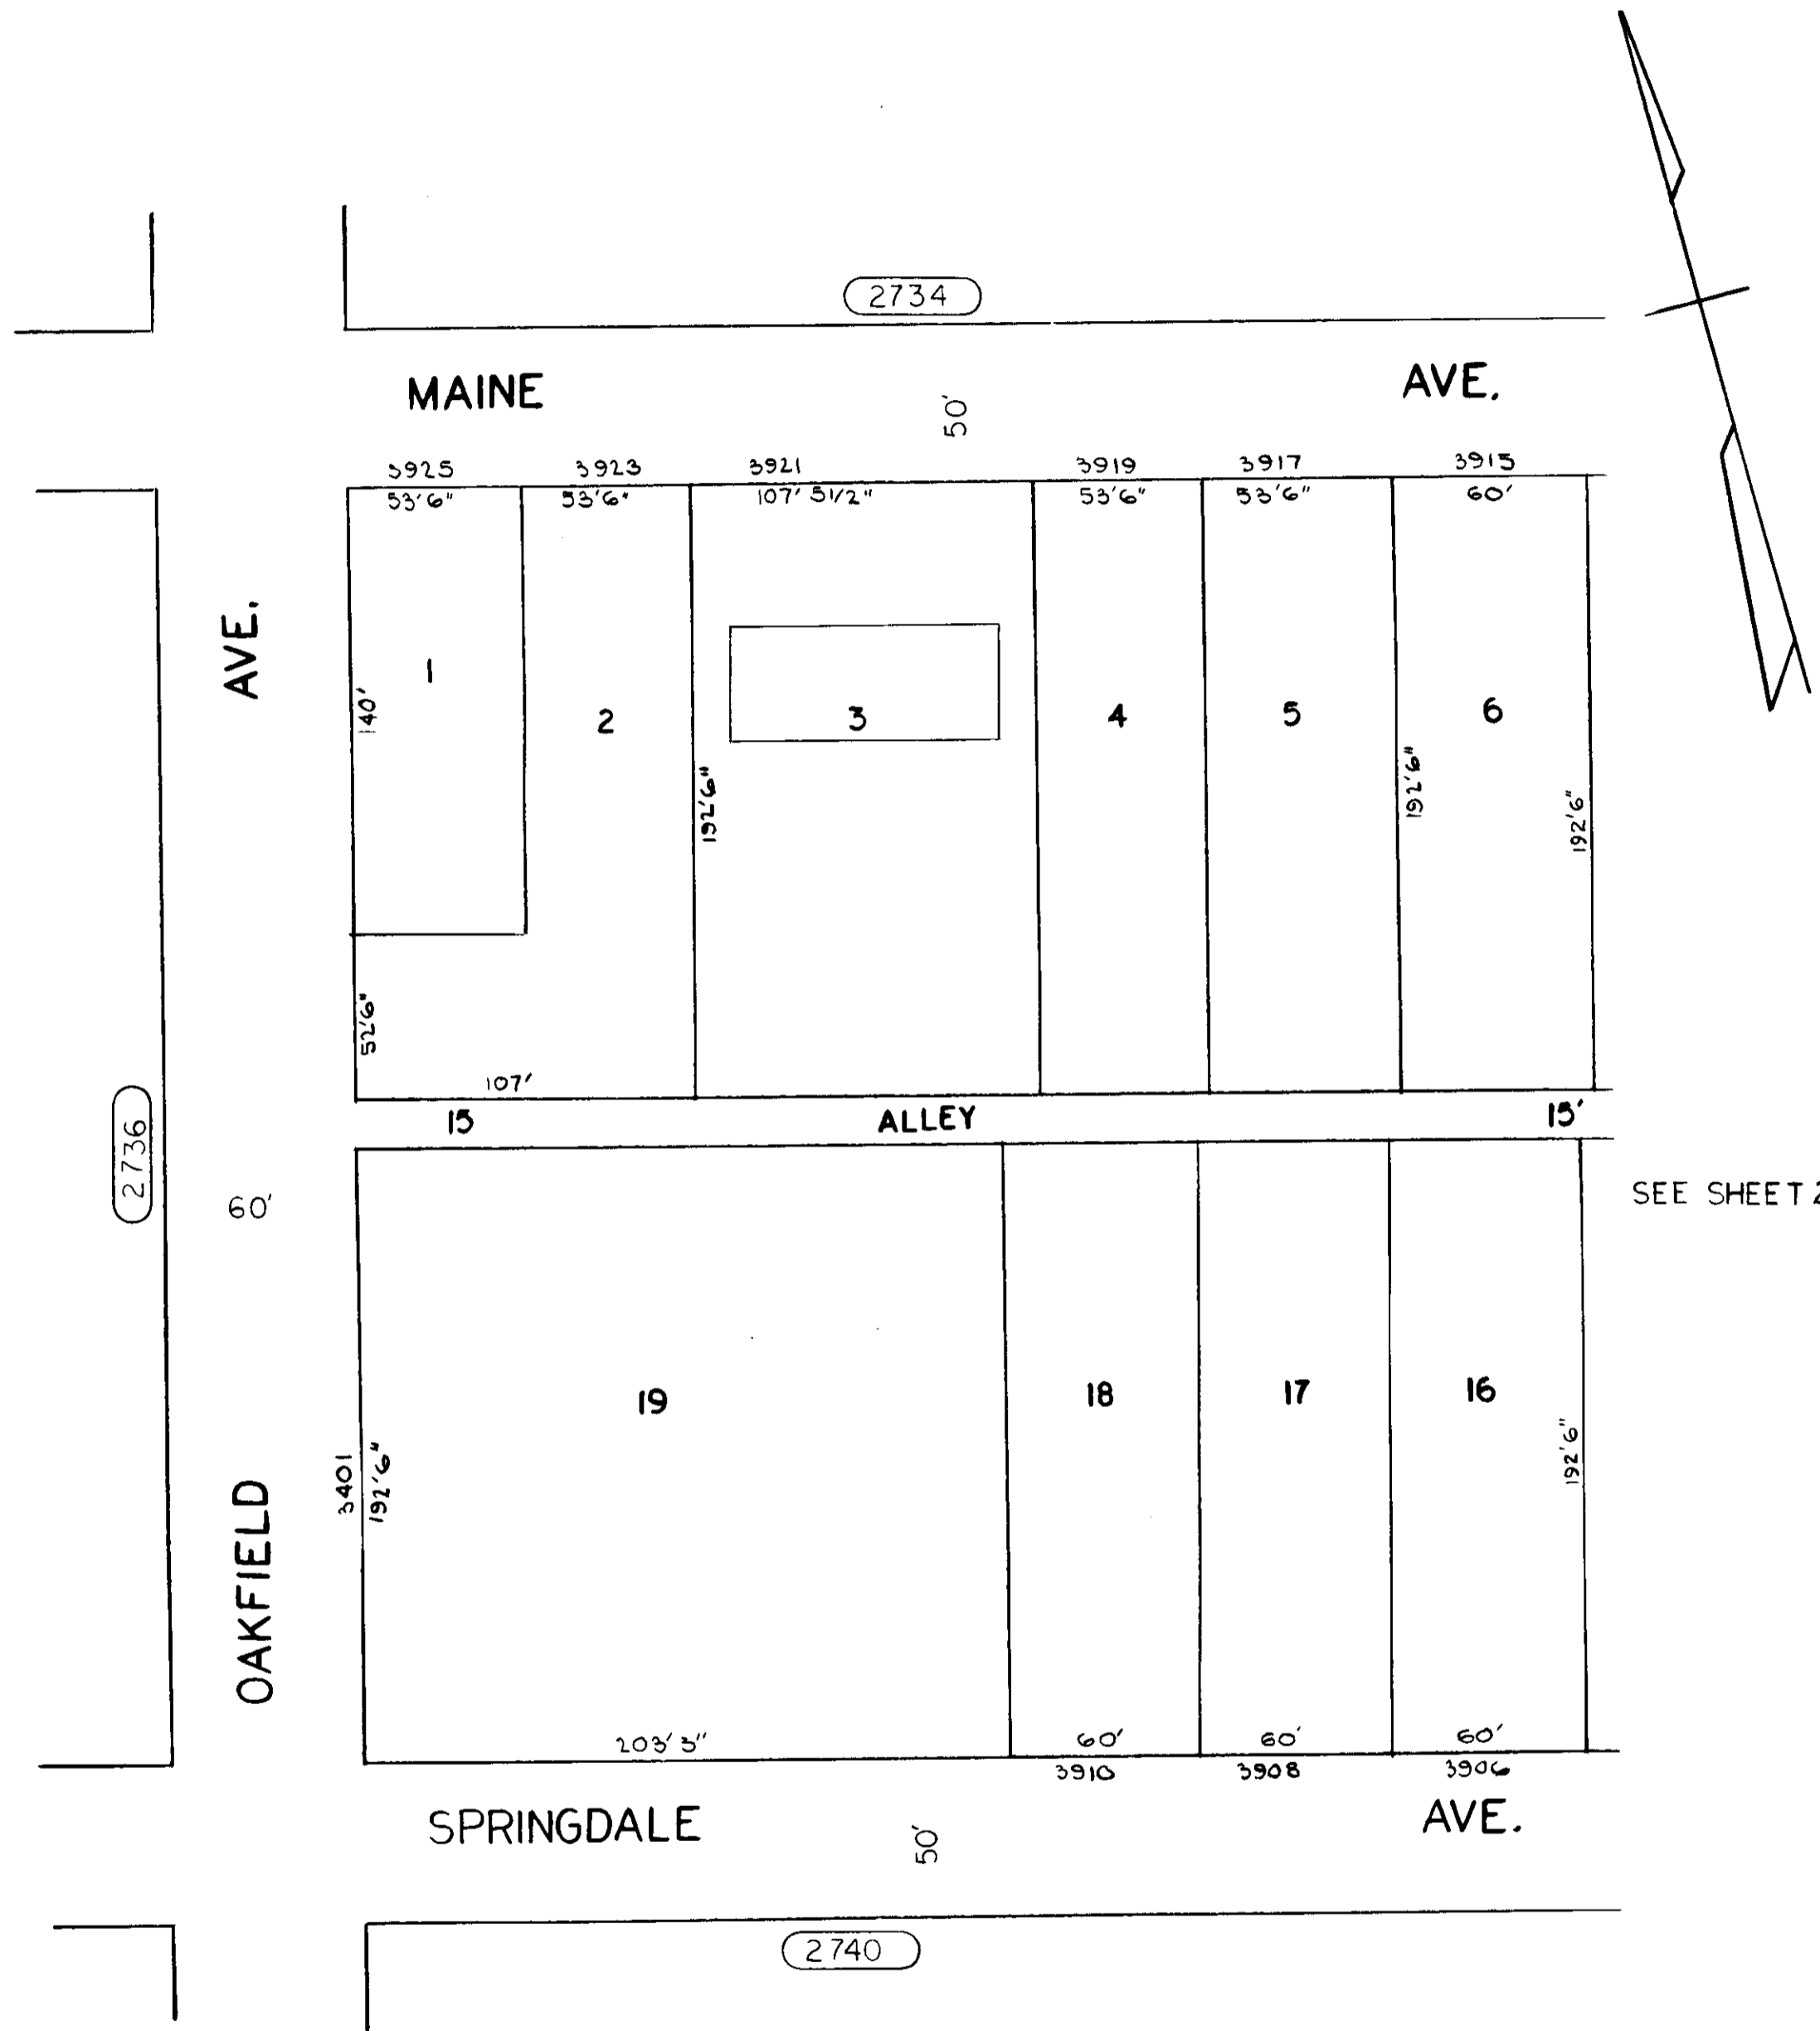

SEE SHEET 2

SHEETS IN SET 2
SHEET 1

CITY OF BALTIMORE
DEPARTMENT OF PUBLIC WORKS

PROPERTY LOCATION DIVISION
WARD 15 SECTION 2
BLOCK 2735

SCALE 1" = 50'-0" DATE OCT. 1967


NOTICE

THIS IS A REAL PROPERTY PLAT AS PROVIDED FOR UNDER ARTICLE 76(d) OF THE CITY CHARTER IT IS COMPILED FROM TITLE AND OTHER SOURCES AND IS NOT AN AUTHENTIC SURVEY.

TRACED BY... R.K.
LETTERED BY... R.K.
CHECKED BY...

REVISIONS

LOTS 9/12, 13 & 14 CONS'D PER P.L.S. C.S.M. 9950
 LOTS 9/14 & 15 CONS'D PER APP. C.S.H. 102
 LOT 9/15, AC. COR. PER P.L.S.; C.S.H. 115.
 LOT 9/15, AC. COR. PER P.L.S.; C.S.H. 722.
 LOT 7, 8 & 9/15 CONS'D PER APP. C.S.H. 77-188

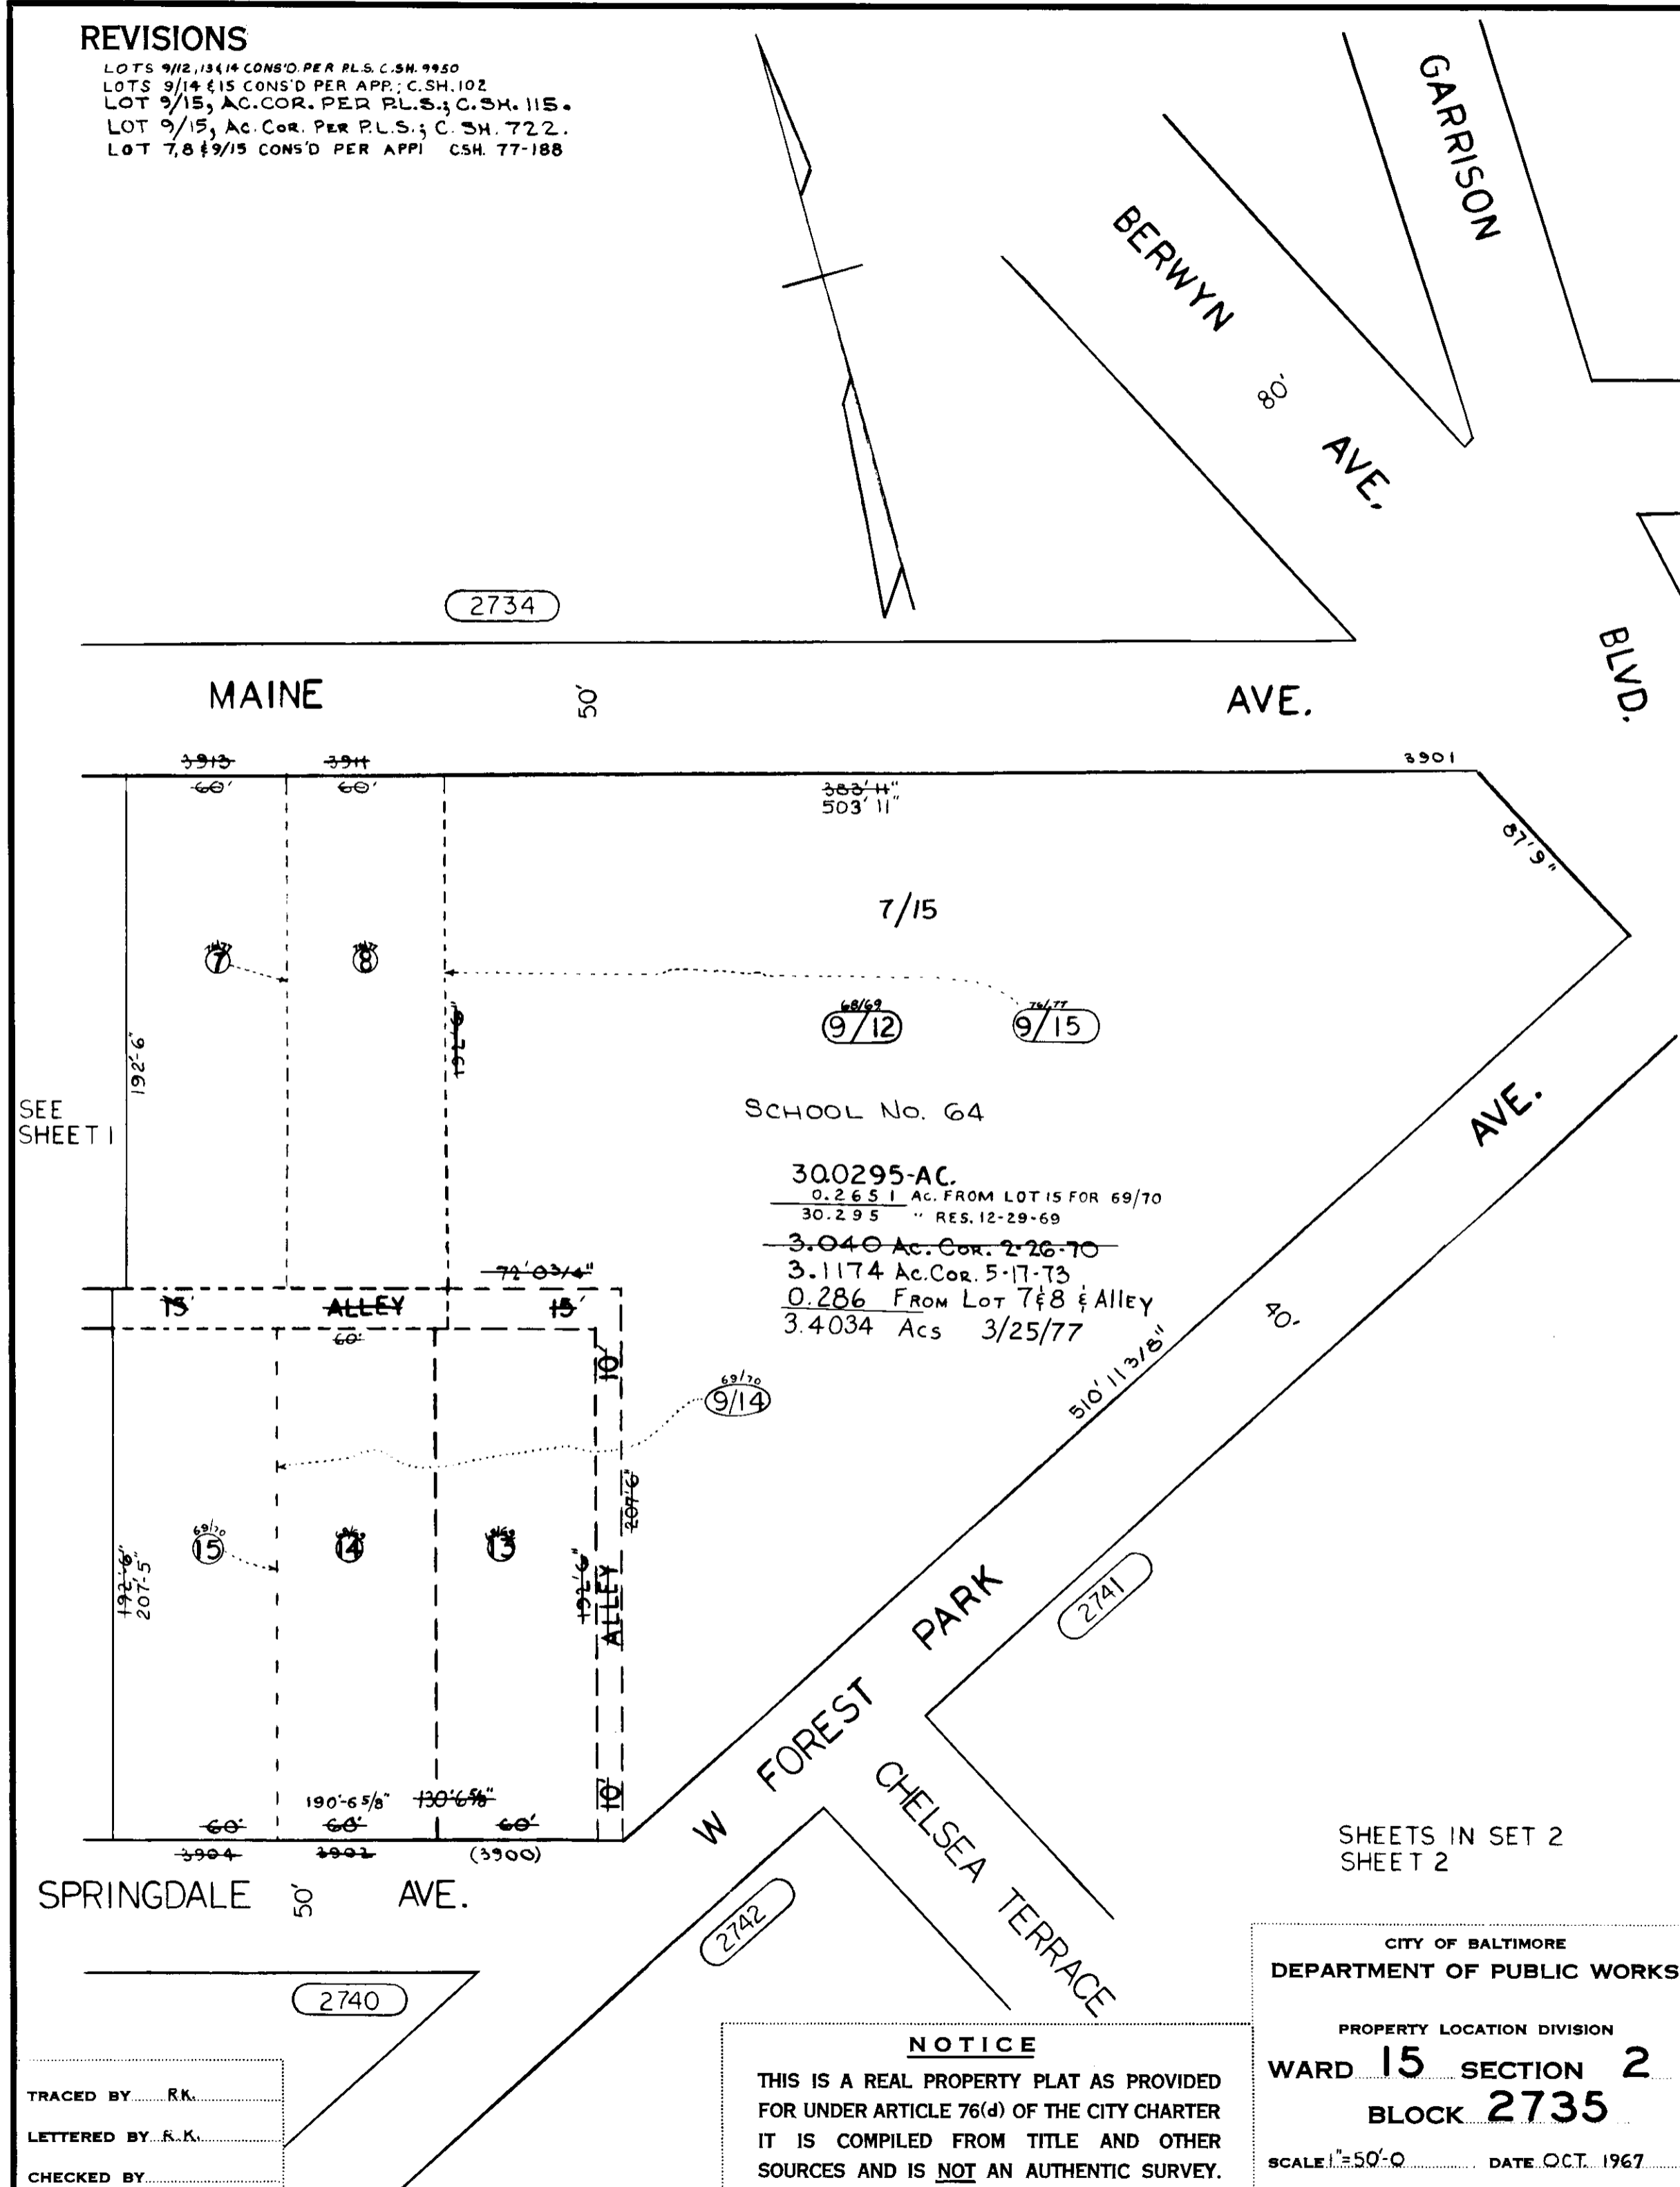

SCHOOL No. 64
 30.0295-AC.
 0.2651 AC. FROM LOT 15 FOR 69/70
 30.295 " RES. 12-29-69
~~3.040 AC. COR. 2-26-70~~
 3.1174 AC. COR. 5-17-73
 0.286 FROM LOT 7 & 8 & ALLEY
 3.4034 Acs 3/25/77

CITY OF BALTIMORE
 DEPARTMENT OF PUBLIC WORKS
 PROPERTY LOCATION DIVISION
 WARD 15 SECTION 2
 BLOCK 2735
 SCALE 1"=50'-0" DATE OCT. 1967

NOTICE
 THIS IS A REAL PROPERTY PLAT AS PROVIDED FOR UNDER ARTICLE 76(d) OF THE CITY CHARTER IT IS COMPILED FROM TITLE AND OTHER SOURCES AND IS NOT AN AUTHENTIC SURVEY.

TRACED BY R.K.
 LETTERED BY R.K.
 CHECKED BY

SHEETS IN SET 2
 SHEET 2