


REVISIONS
Lots 1 To 5-19 Rev. Per Deeds - Field C Sh. 1488-B

Lot 23B House No Assigned Per P.S.C. Sh. 3389 B.
Lots 22, 23, 23A Divided Per App 1556/1675 C. Sh. 5604-05
Lot 57 PER DEED C. Sh. 84-110

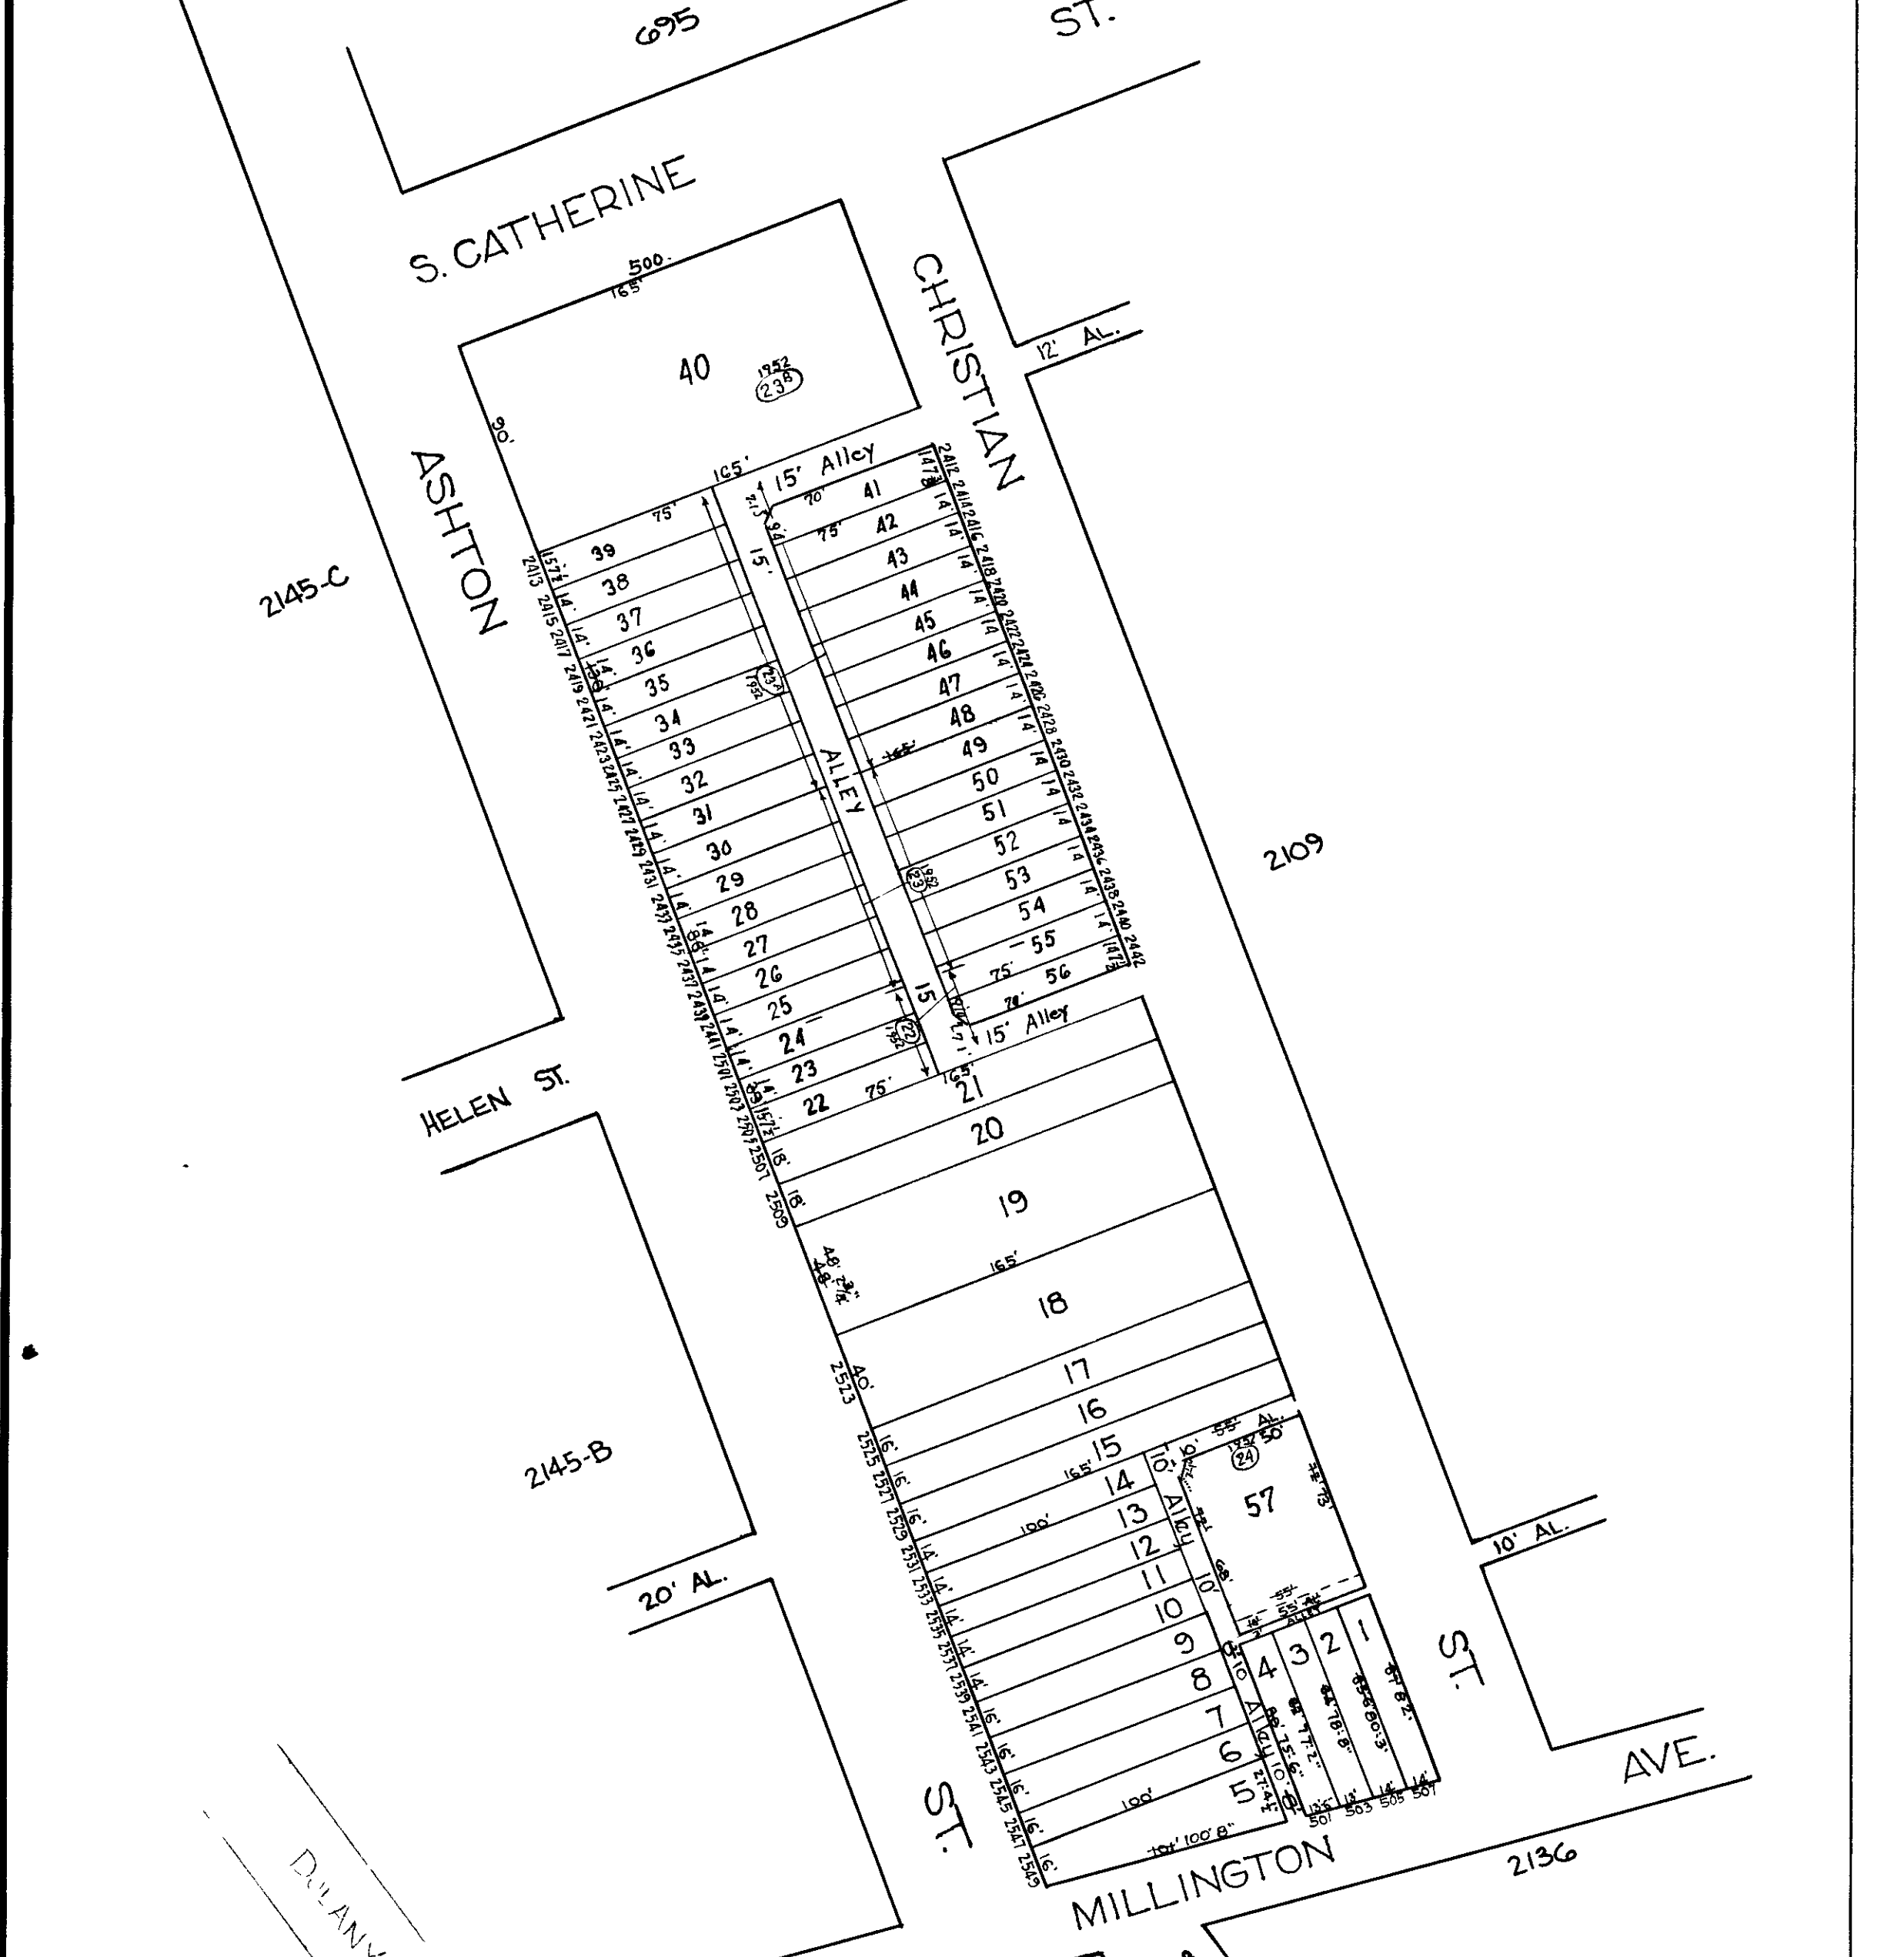

TRACED BY C.G. Miller
LETTERED BY H.V. Houser
CHECKED BY

NOTICE
THIS IS A PERM PROPERTY PLAT AS PROVIDED FOR UNDER ARTICLE 76(I) OF THE CITY CHARTER. IT IS COMPILED FROM TITLE AND OTHER SOURCES AND IS NOT AN AUTHENTIC SURVEY.

CITY OF BALTIMORE
DEPARTMENT OF PUBLIC WORKS
BUREAU OF PLANS & SURVEYS
PROPERTY LOCATION DIVISION
WARD 20 SECTION 8
BLOCK 2110
SCALE: 1"=60'-0" DATE: Feb. 1930