


REVISIONS  
 Lots G-19 Per App 530 C.Sh. 4308  
 Lots 1/5 Dim Corr & Ho Nos Assnd Per App 502-3-4 C.Sh. 4623

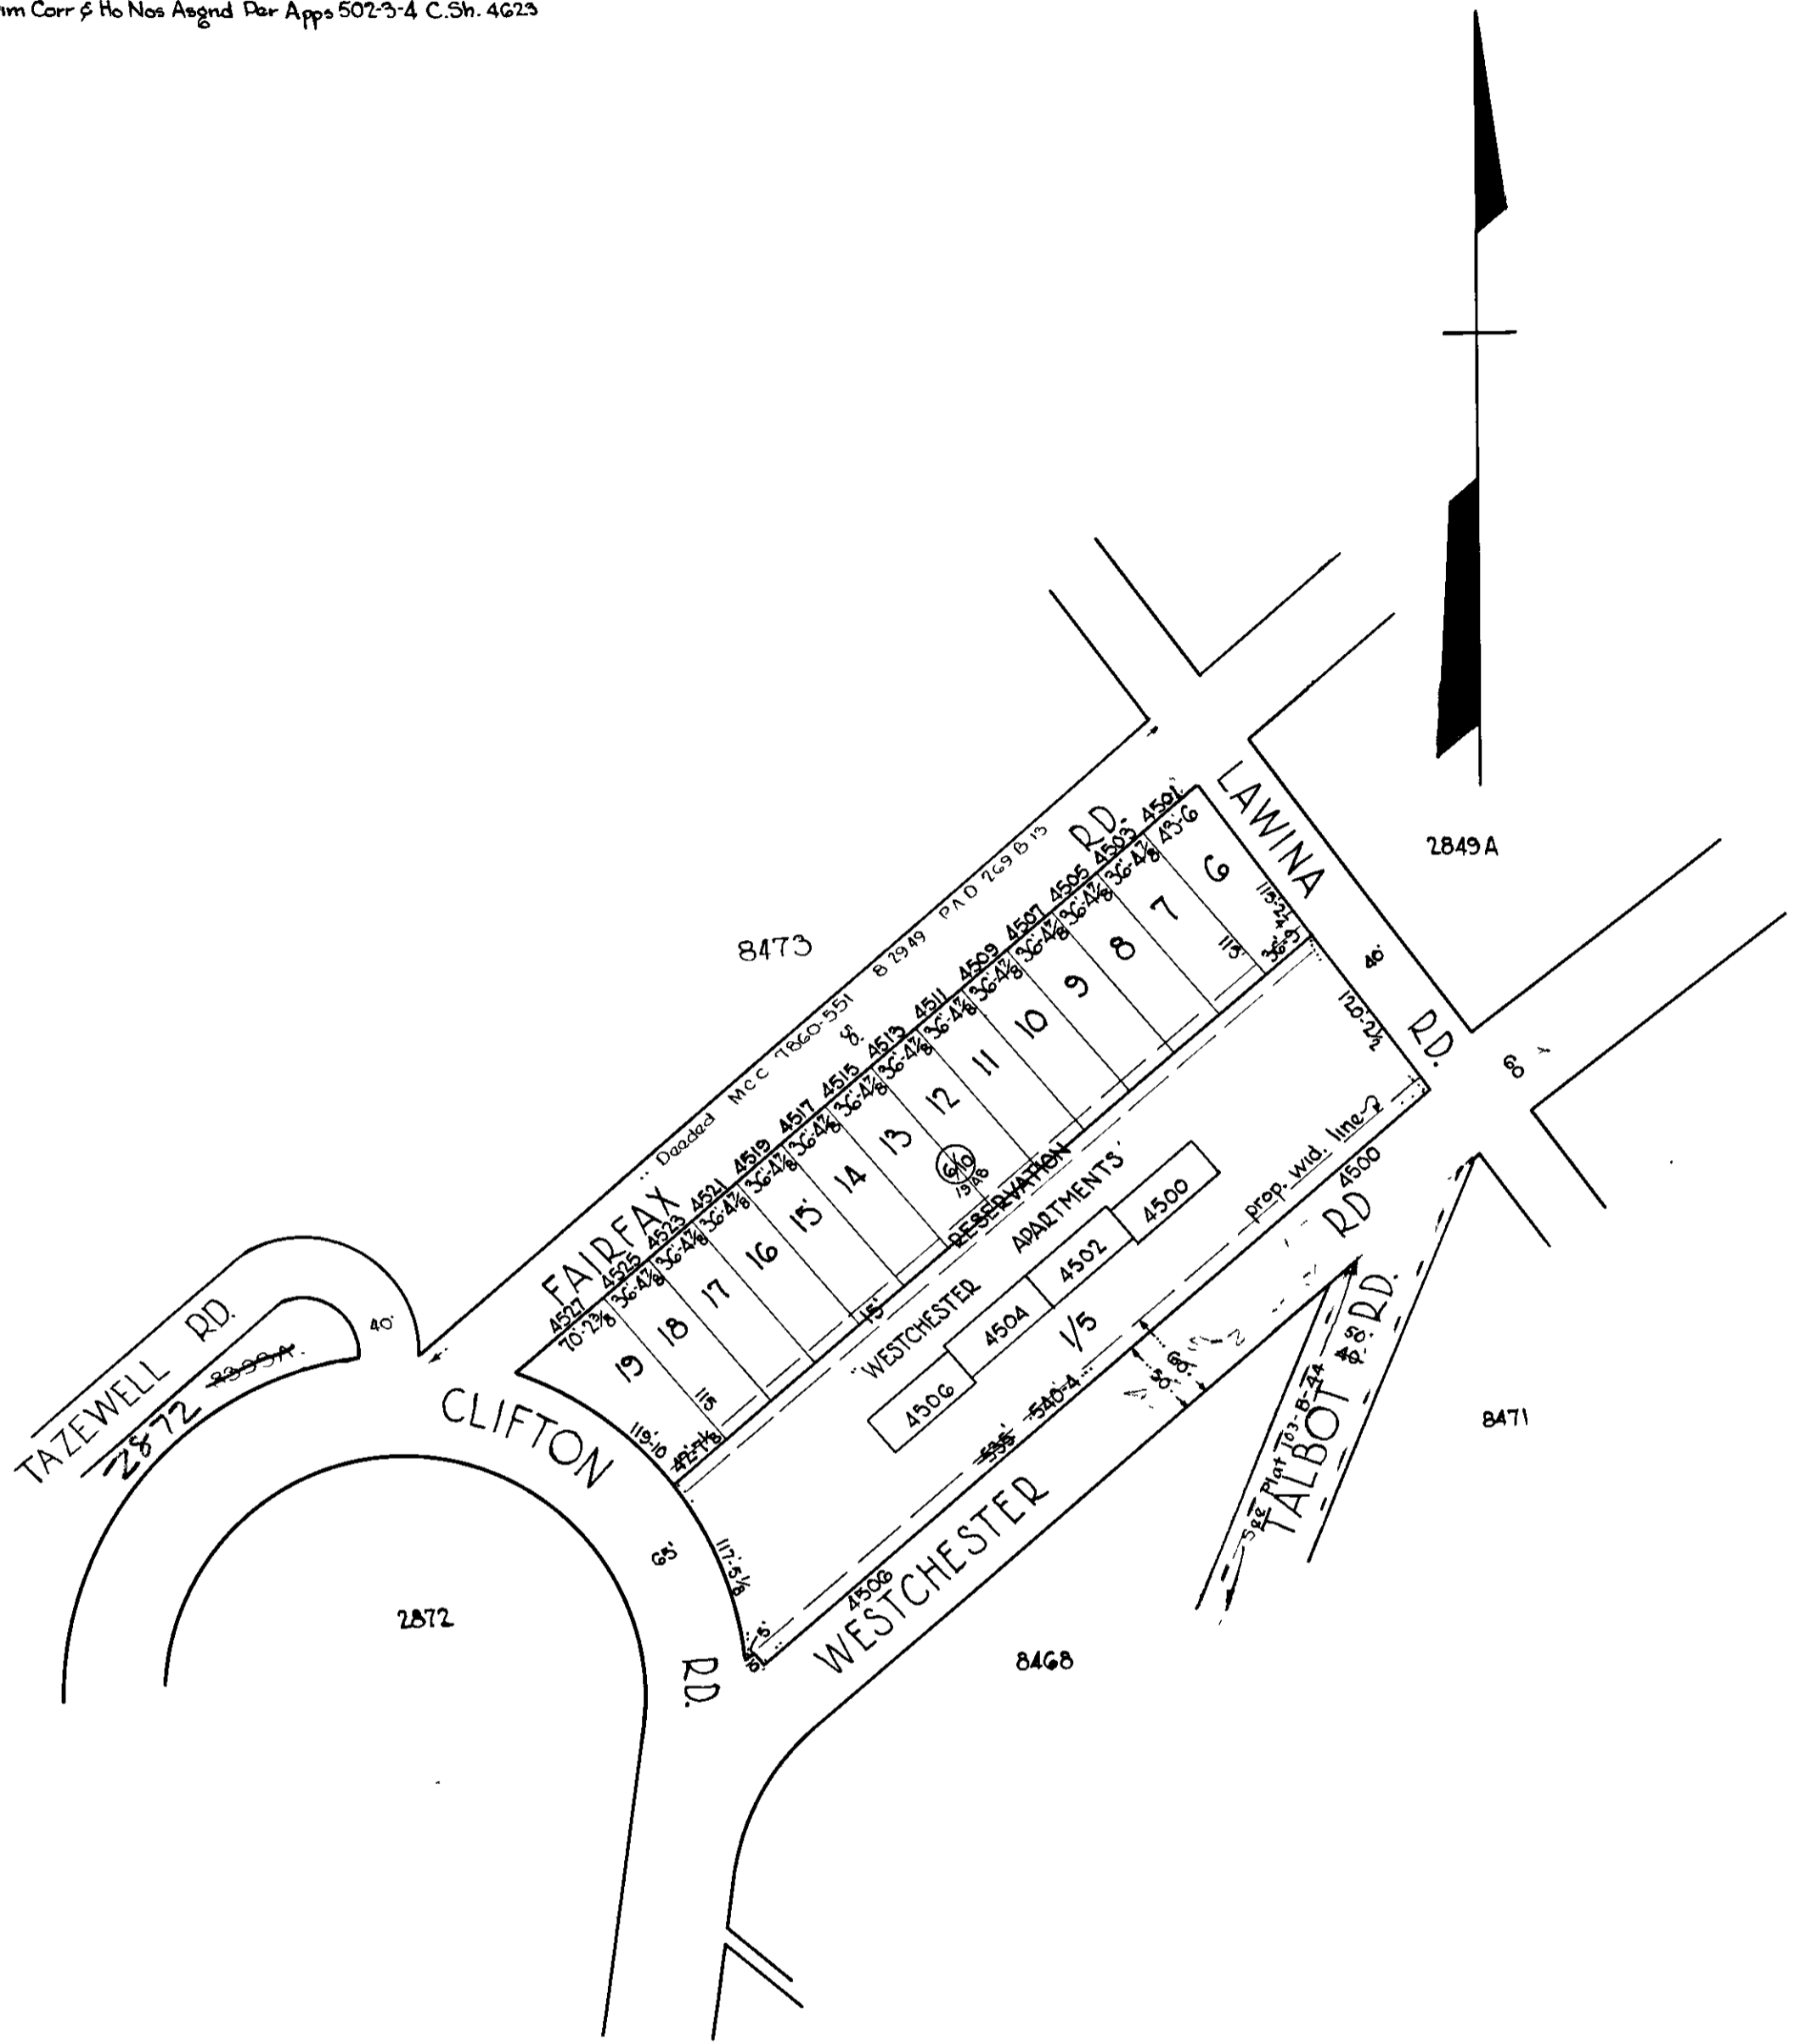

**NOTICE**  
 THIS IS A REAL PROPERTY PLAT AS PROVIDED  
 FOR UNDER ARTICLE 76(1) OF THE CITY CHARTER  
 IT IS COMPILED FROM TITLE AND OTHER  
 SOURCES AND IS NOT AN AUTHENTIC SURVEY

NOTE - Block 28-4-35 for 1941

TRACED BY J.V. LENTZ  
 LETTERED BY J.V.L.  
 CHECKED BY

CITY OF BALTIMORE  
 DEPARTMENT OF PUBLIC WORKS  
 BUREAU OF PLANS & SURVEYS  
 PROPERTY LOCATION DIVISION  
 WARD 28 SECTION 4  
 BLOCK 8472  
 SCALE 1" = 100' DATE MAY 1949