


Dim Lots-10-22 per Deeds-Depths 76' to 4' Alley. C.Sh. 926.
Lots 1, 29 & 30 Cons'd Per App 3531 C Sh 1481.
Lots 16 thru 19 Cons'd Per O.O. C.Sh. 00-079

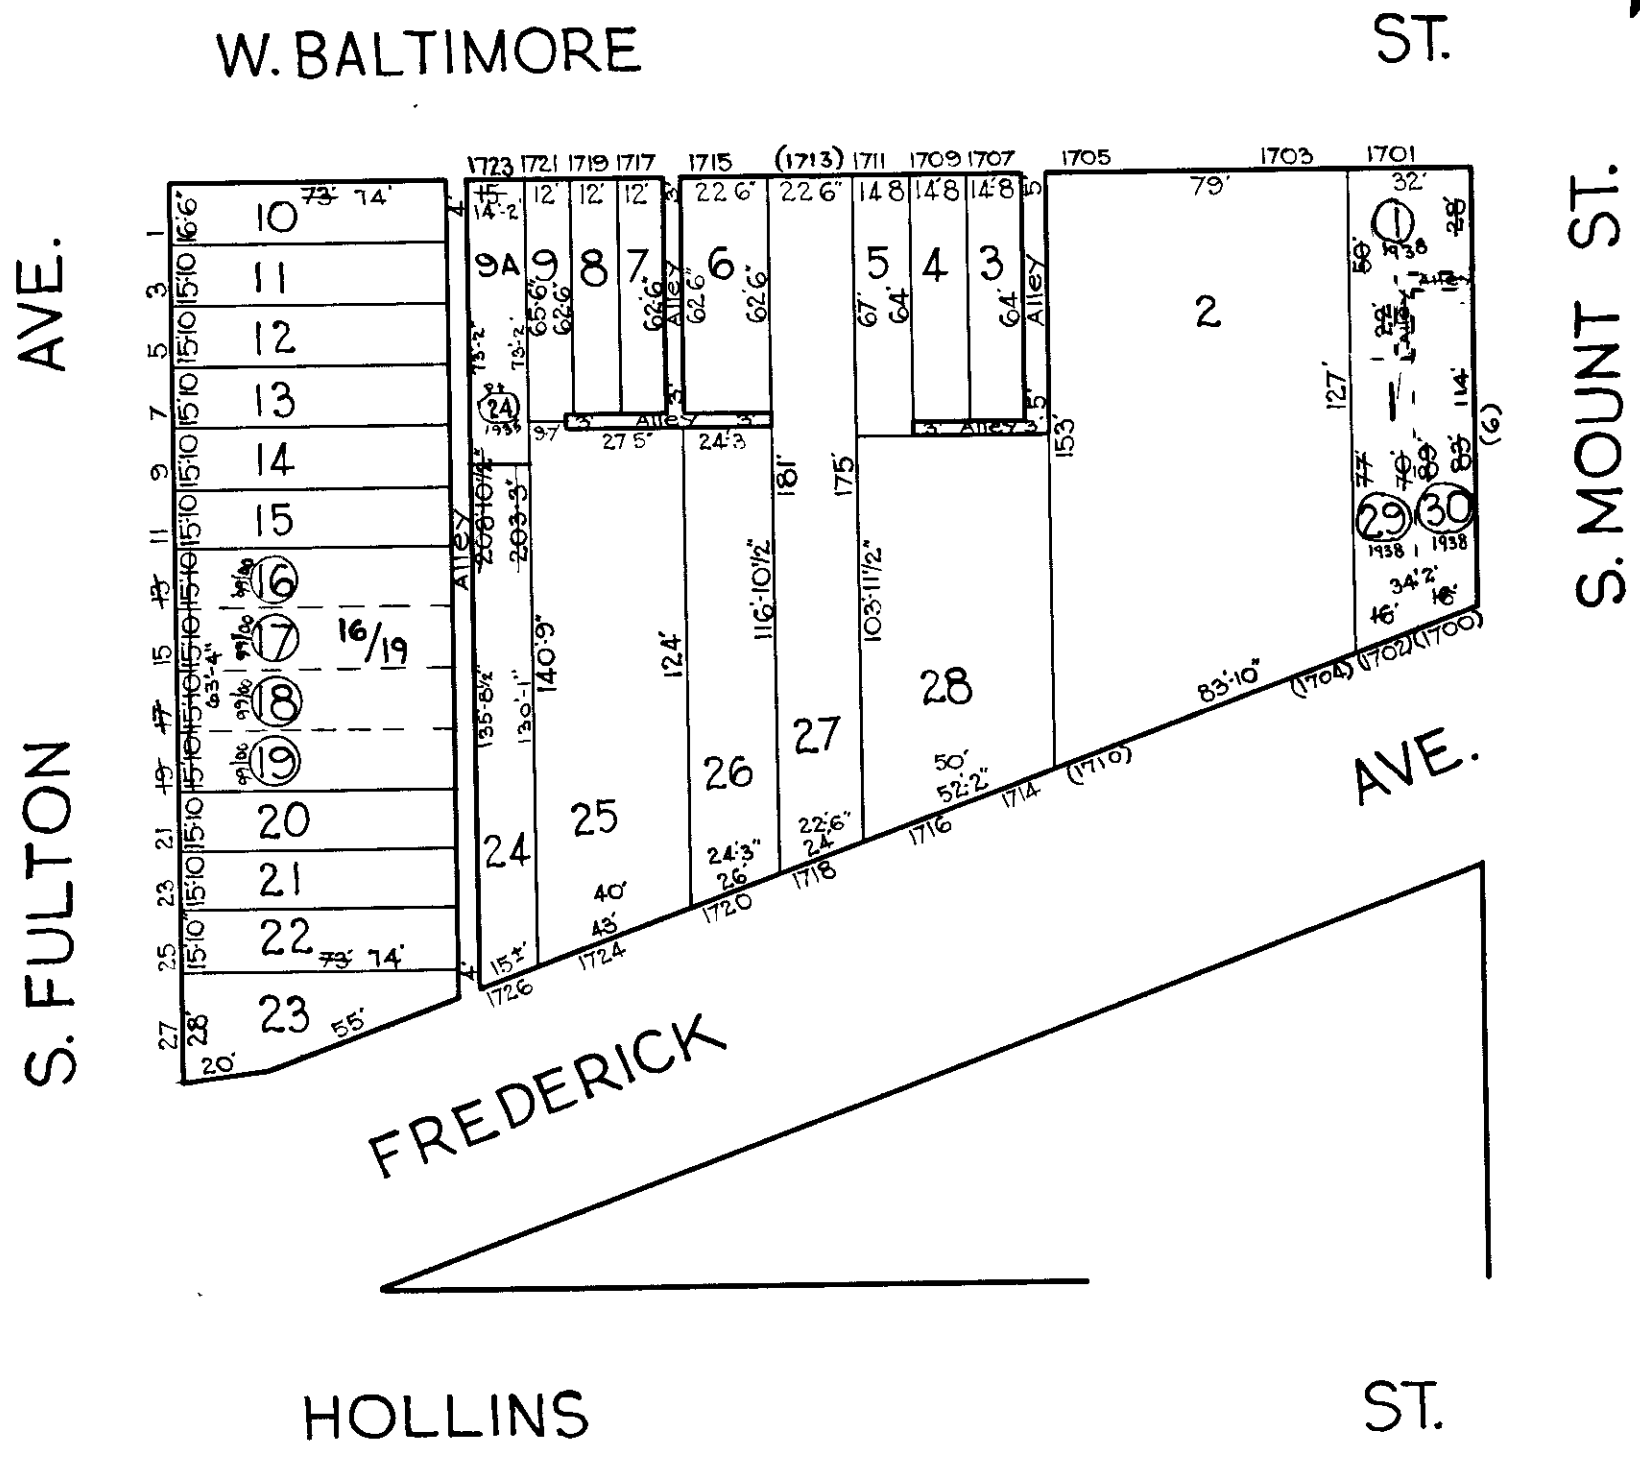

TRACED BY: R. LITZ
LETTERED BY: J. V. ROKOSKY
CHECKED BY:

NOTICE
THIS IS A REAL PROPERTY PLAT AS PROVIDED
FOR UNDER ARTICLE 76(d) OF THE CITY CHARTER.
IT IS COMPILED FROM TITLE AND OTHER
SOURCES AND IS NOT AN AUTHENTIC SURVEY.

CITY OF BALTIMORE
DEPARTMENT OF PUBLIC WORKS
BUREAU OF SURVEYS
PROPERTY LOCATION DIVISION
WARD 19 SECTION 7
BLOCK 209
SCALE 1" = 50 FT. DATE NOV. 1929