


REVISIONS
 Lot 87 DIV. PER. DEED. C. SH. 9351
 Lot 1 House No PER P.L.S. C. SH. 9891-A
 LOTS 1 & 2 CONSD PER APP. C. SH. 9961

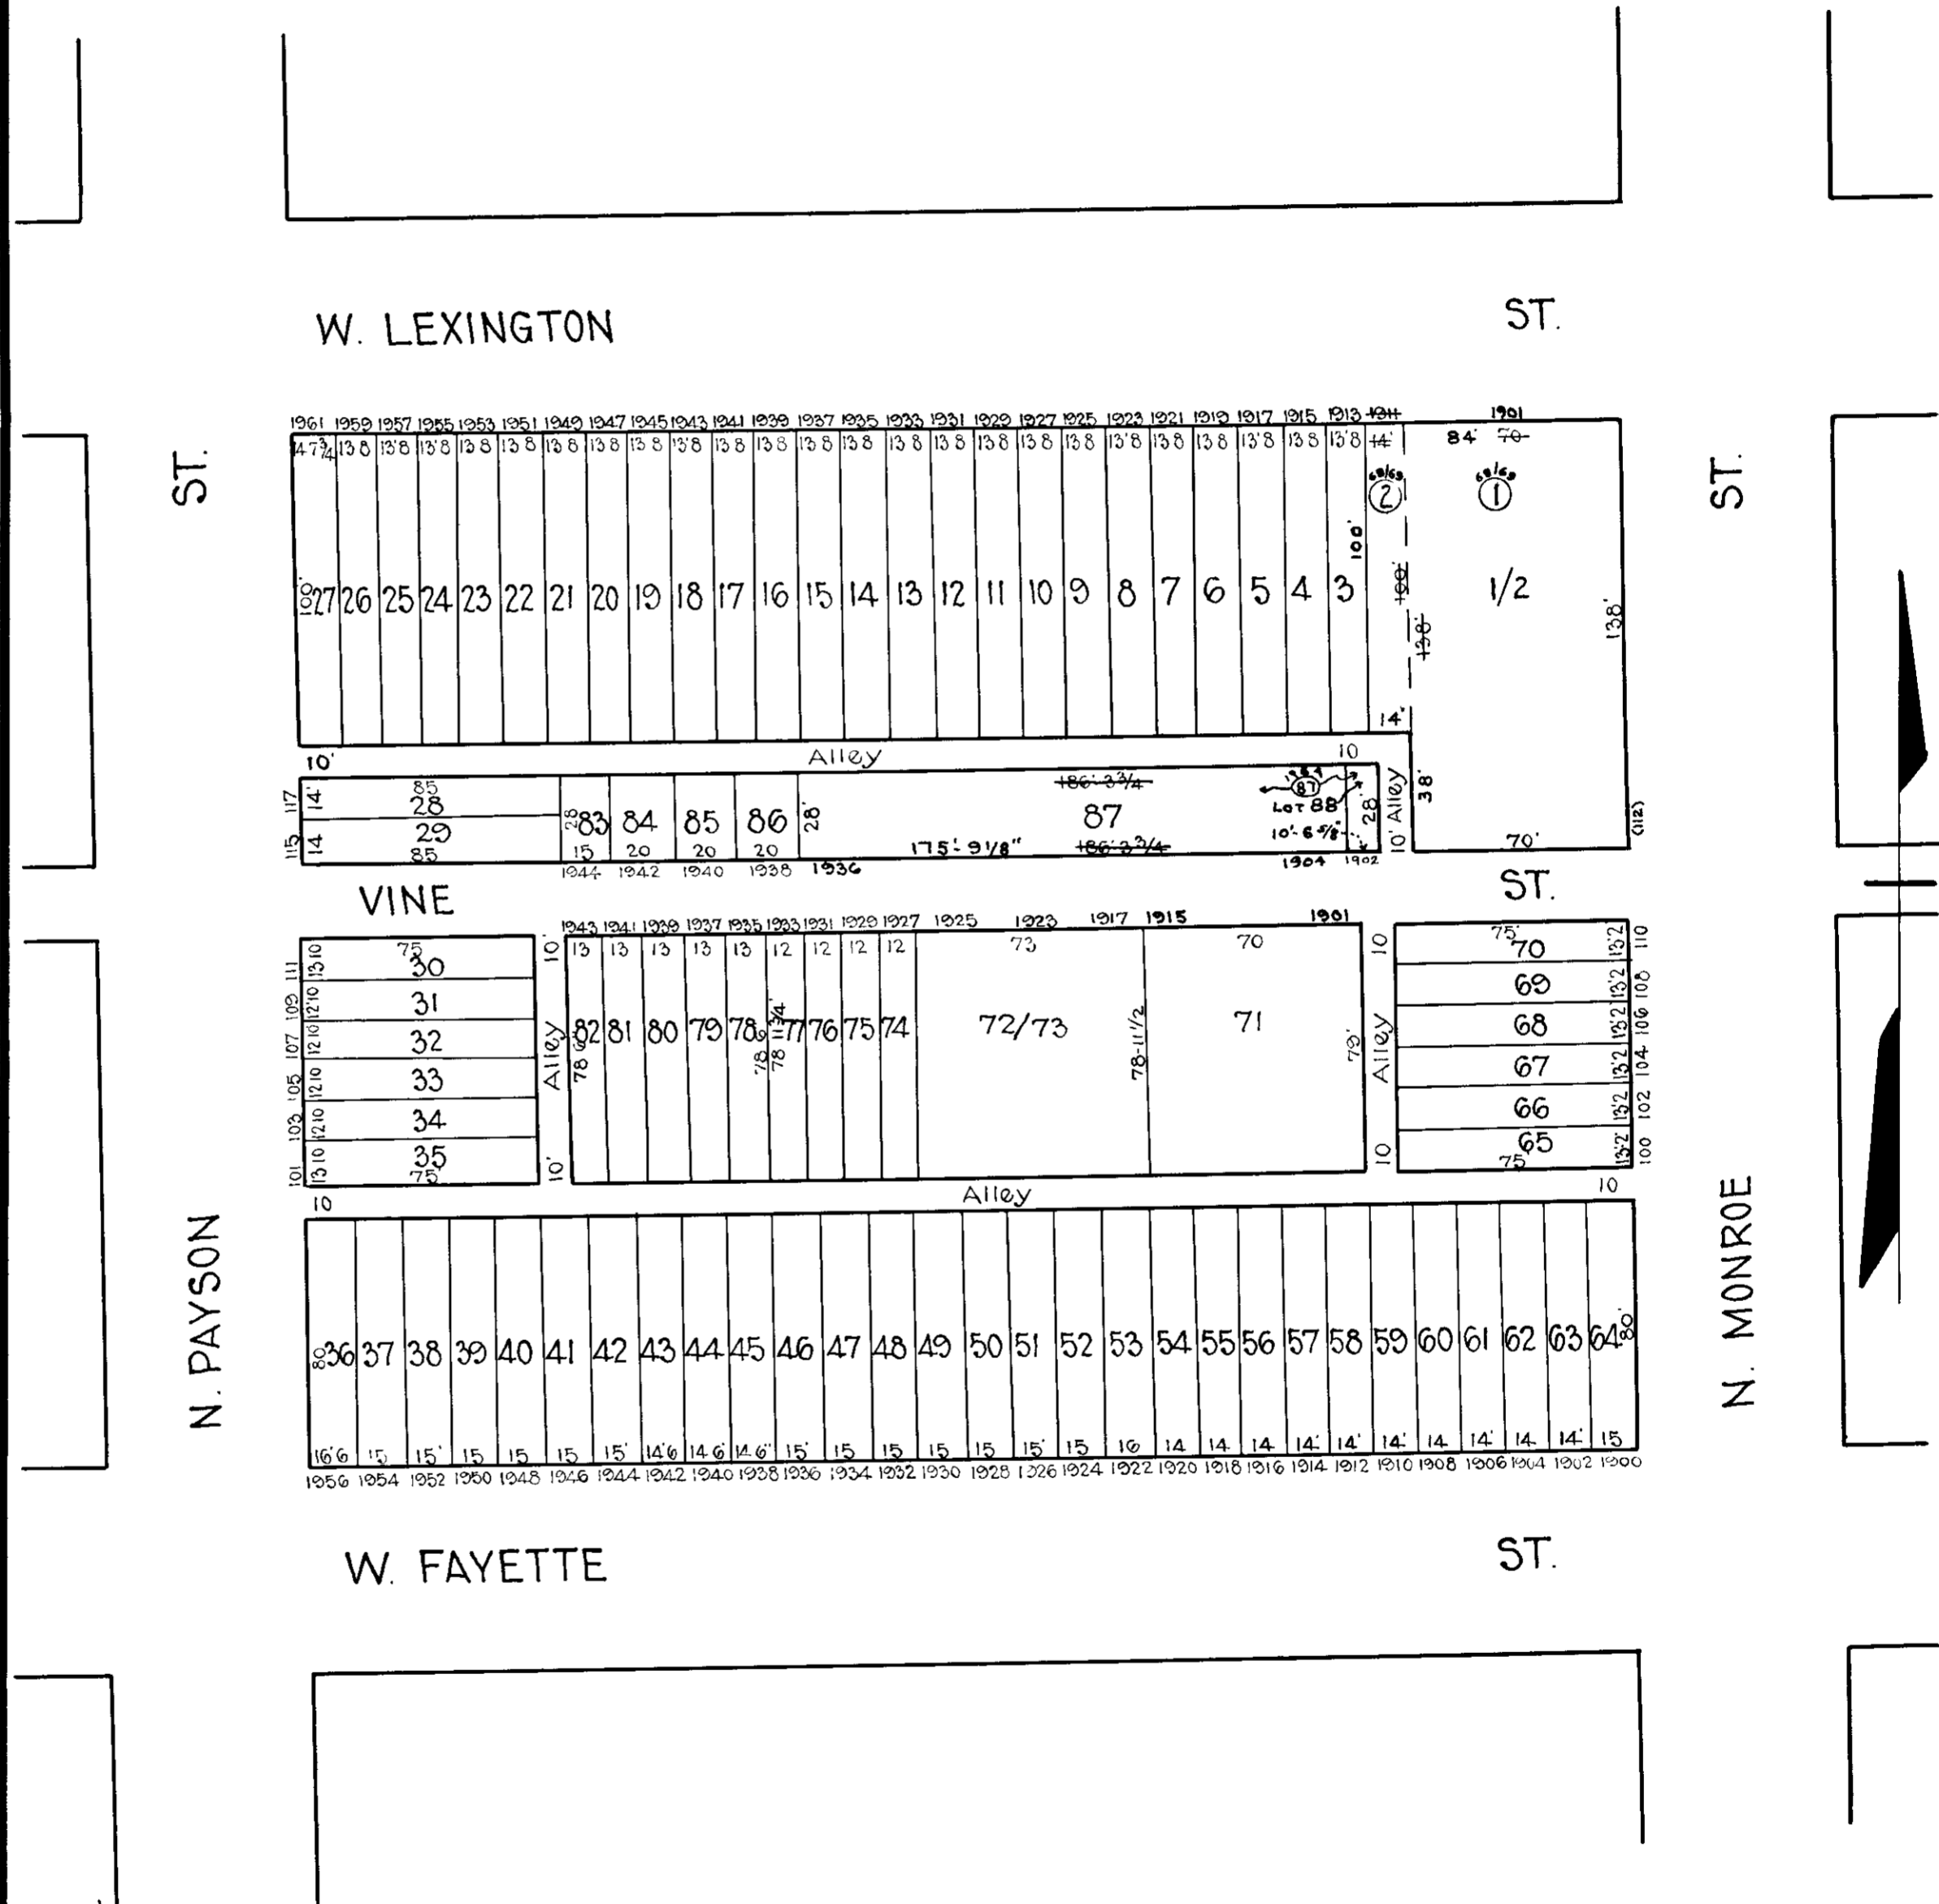

TRACED BY *G. M. Moorehead*
 LETTERED BY *W. M. Lee*
 CHECKED BY _____

NOTICE
 THIS IS A REAL PROPERTY PLAT AS PROVIDED
 FOR UNDER ARTICLE 761 OF THE CITY CHARTER
 IT IS COMPILED FROM TITLE AND OTHER
 SOURCES AND IS NOT AN AUTHENTIC SURVEY

CITY OF BALTIMORE
 DEPARTMENT OF PUBLIC WORKS
 BUREAU OF SURVEYS
 PROPERTY LOCATION DIVISION
 WARD 20 SECTION 15
 BLOCK 177
 SCALE 1" = 50' 0" DATE Oct 1929