
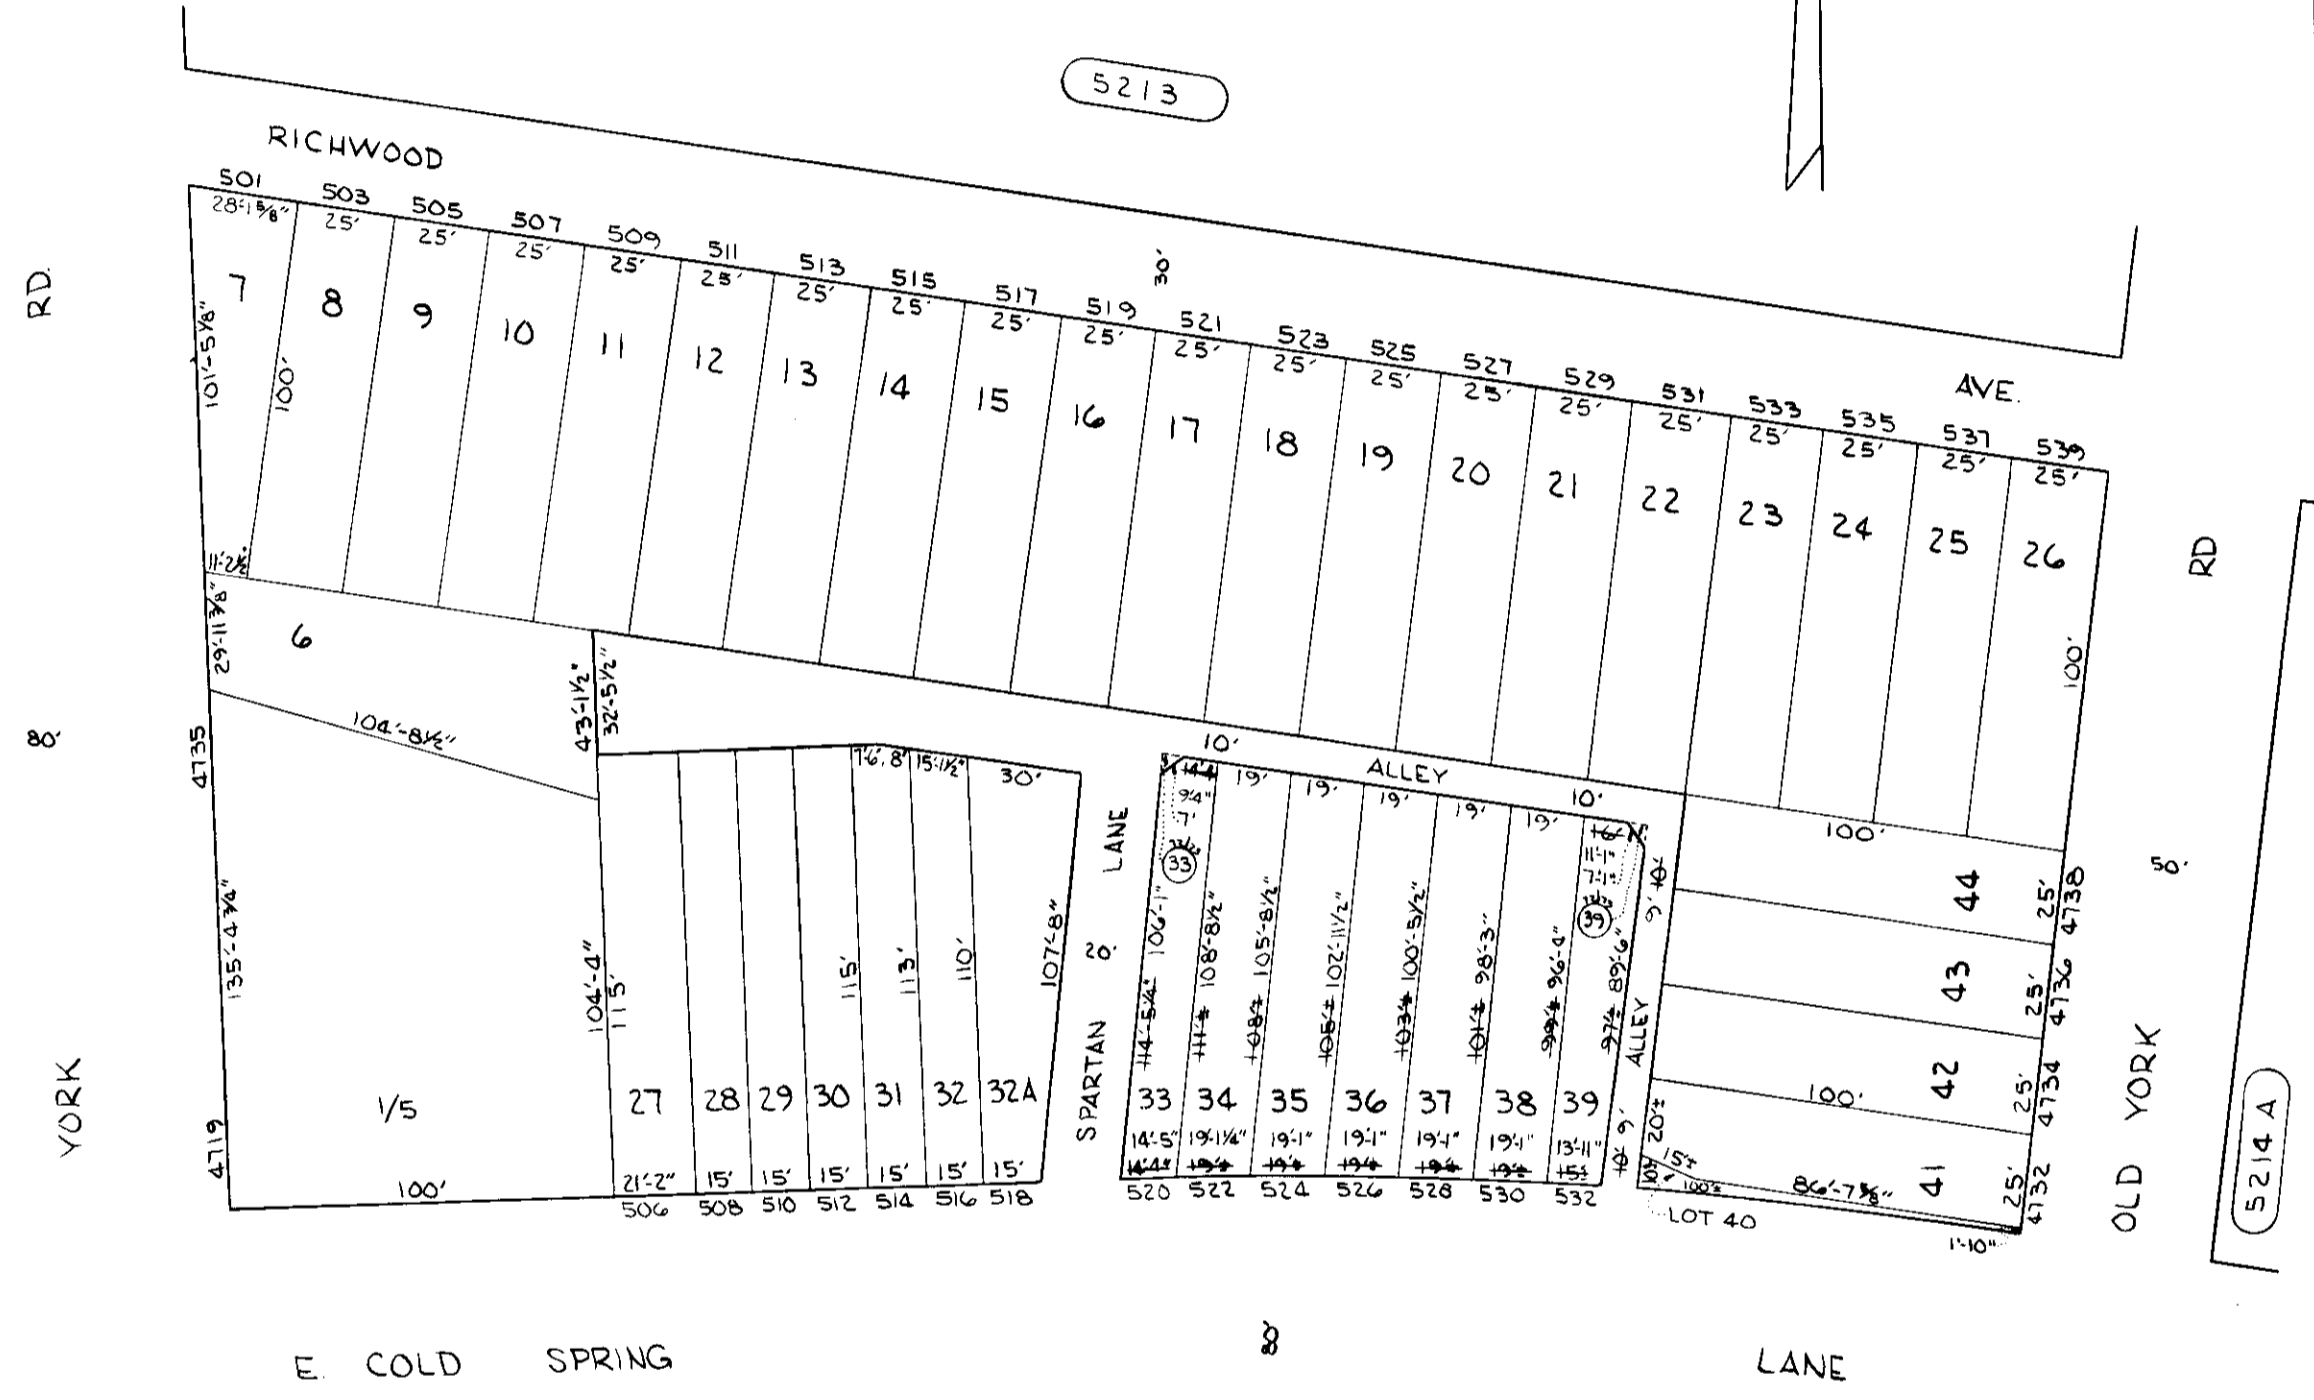


REVISIONS
 BLK. REDRAWN
 LOTS 33 THRU 39 PER DEEDS ; C SU 740

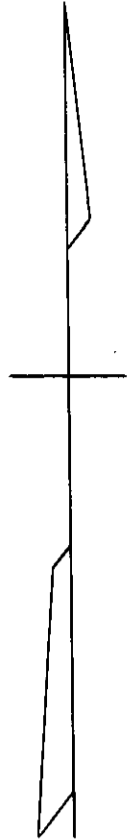

5053A

5214A

5212 A

5212 A

TRACED BY *M. NICOLAIDES*
 LETTERED BY *M. NICOLAIDES*
 CHECKED BY

NOTICE
 THIS IS A REAL PROPERTY PLAT AS PROVIDED
 FOR UNDER ARTICLE 76(d) OF THE CITY CHARTER
 IT IS COMPILED FROM TITLE AND OTHER
 SOURCES AND IS NOT AN AUTHENTIC SURVEY.

CITY OF BALTIMORE
 DEPARTMENT OF PUBLIC WORKS
 PROPERTY LOCATION DIVISION
 WARD **27** SECTION **43**
 BLOCK **5212-B**
 SCALE 1" = 50' DATE JUNE, 1973