
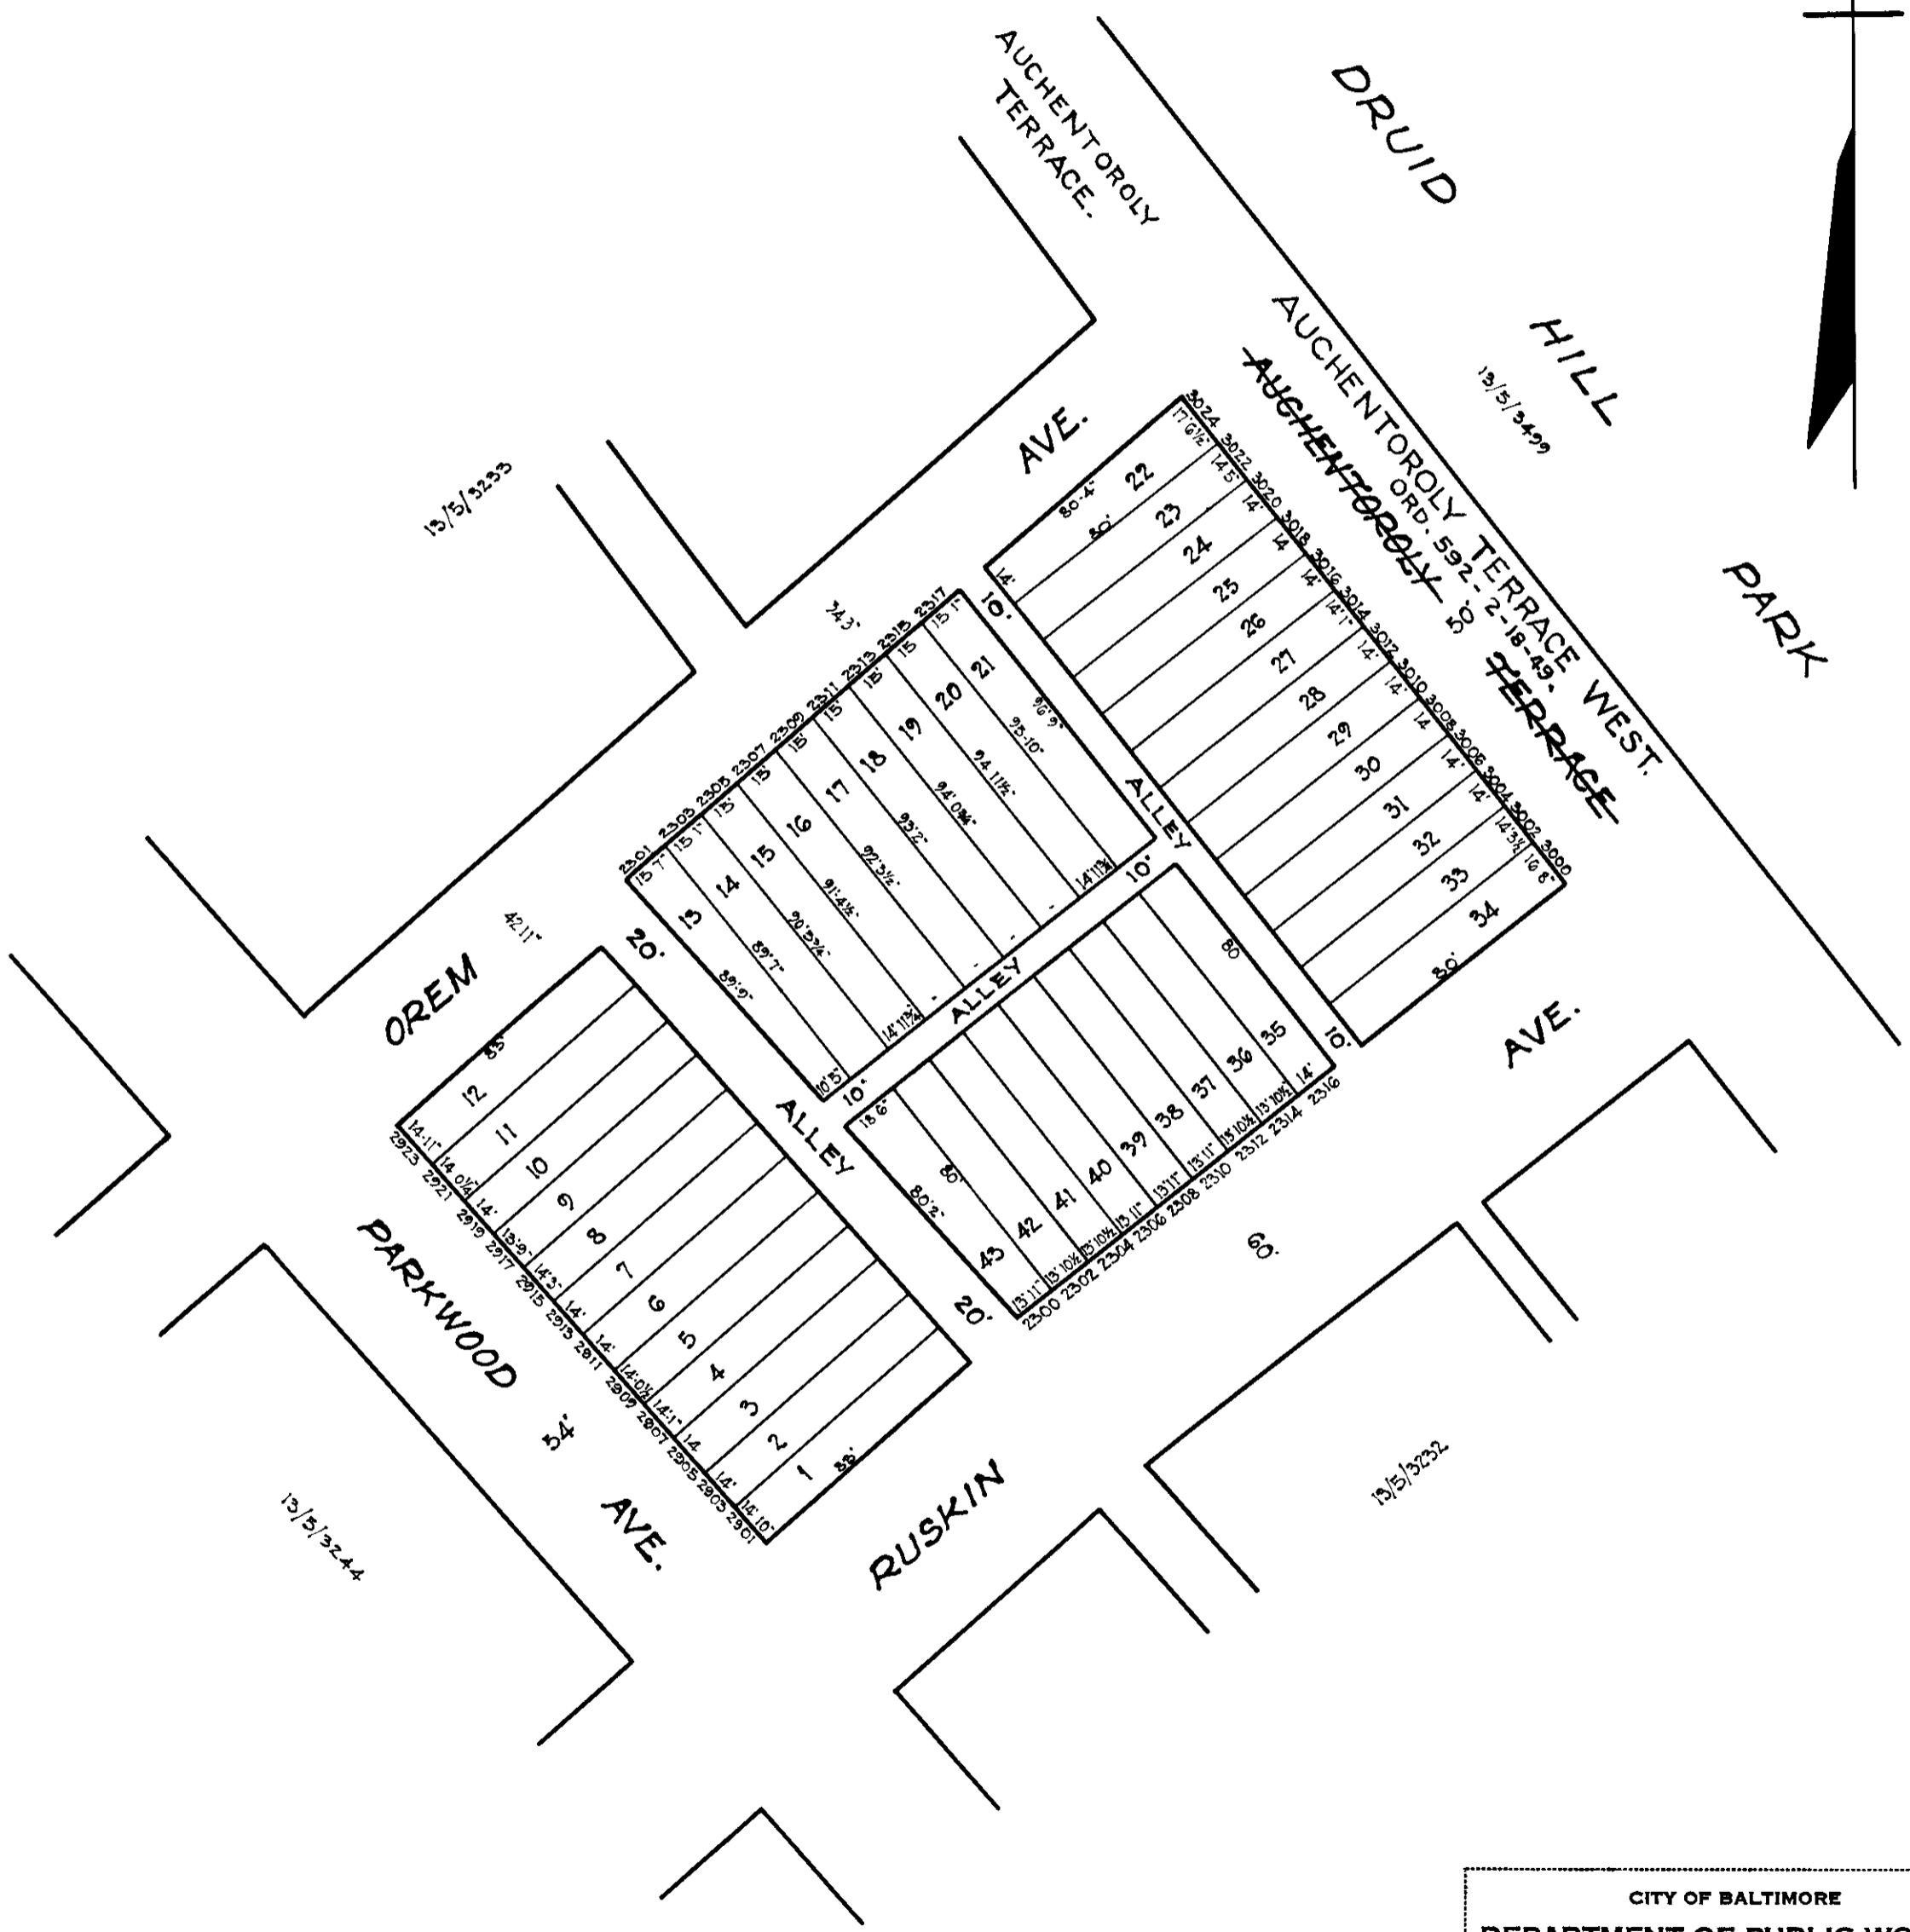


REVISIONS

Dimensions per field and deeds 12/13/33
 Lots 22 to 34 Street Name Changed Per. Ord. 592, C. Sh. 4550A.

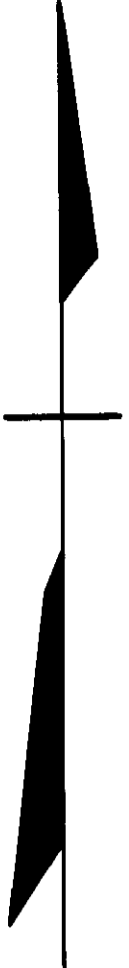

NOTICE
 THIS IS A REAL PROPERTY PLAT AS PROVIDED FOR UNDER ARTICLE 76(d) OF THE CITY CHARTER IT IS COMPILED FROM TITLE AND OTHER SOURCES AND IS NOT AN AUTHENTIC SURVEY

TRACED BY G.J. Moorehead
 LETTERED BY G.J. Moorehead
 CHECKED BY

CITY OF BALTIMORE
 DEPARTMENT OF PUBLIC WORKS
 BUREAU OF PLANS & SURVEYS
 PROPERTY LOCATION DIVISION
 WARD 13 SECTION 5
 BLOCK 3232-A
 SCALE 1" = 50'-0" DATE Dec. 1933