


REVISIONS

Lots 34 to 58 Per App. C. Sh. 4674
 LOT 33 HO. NO. PER PLS. C SH 800-C

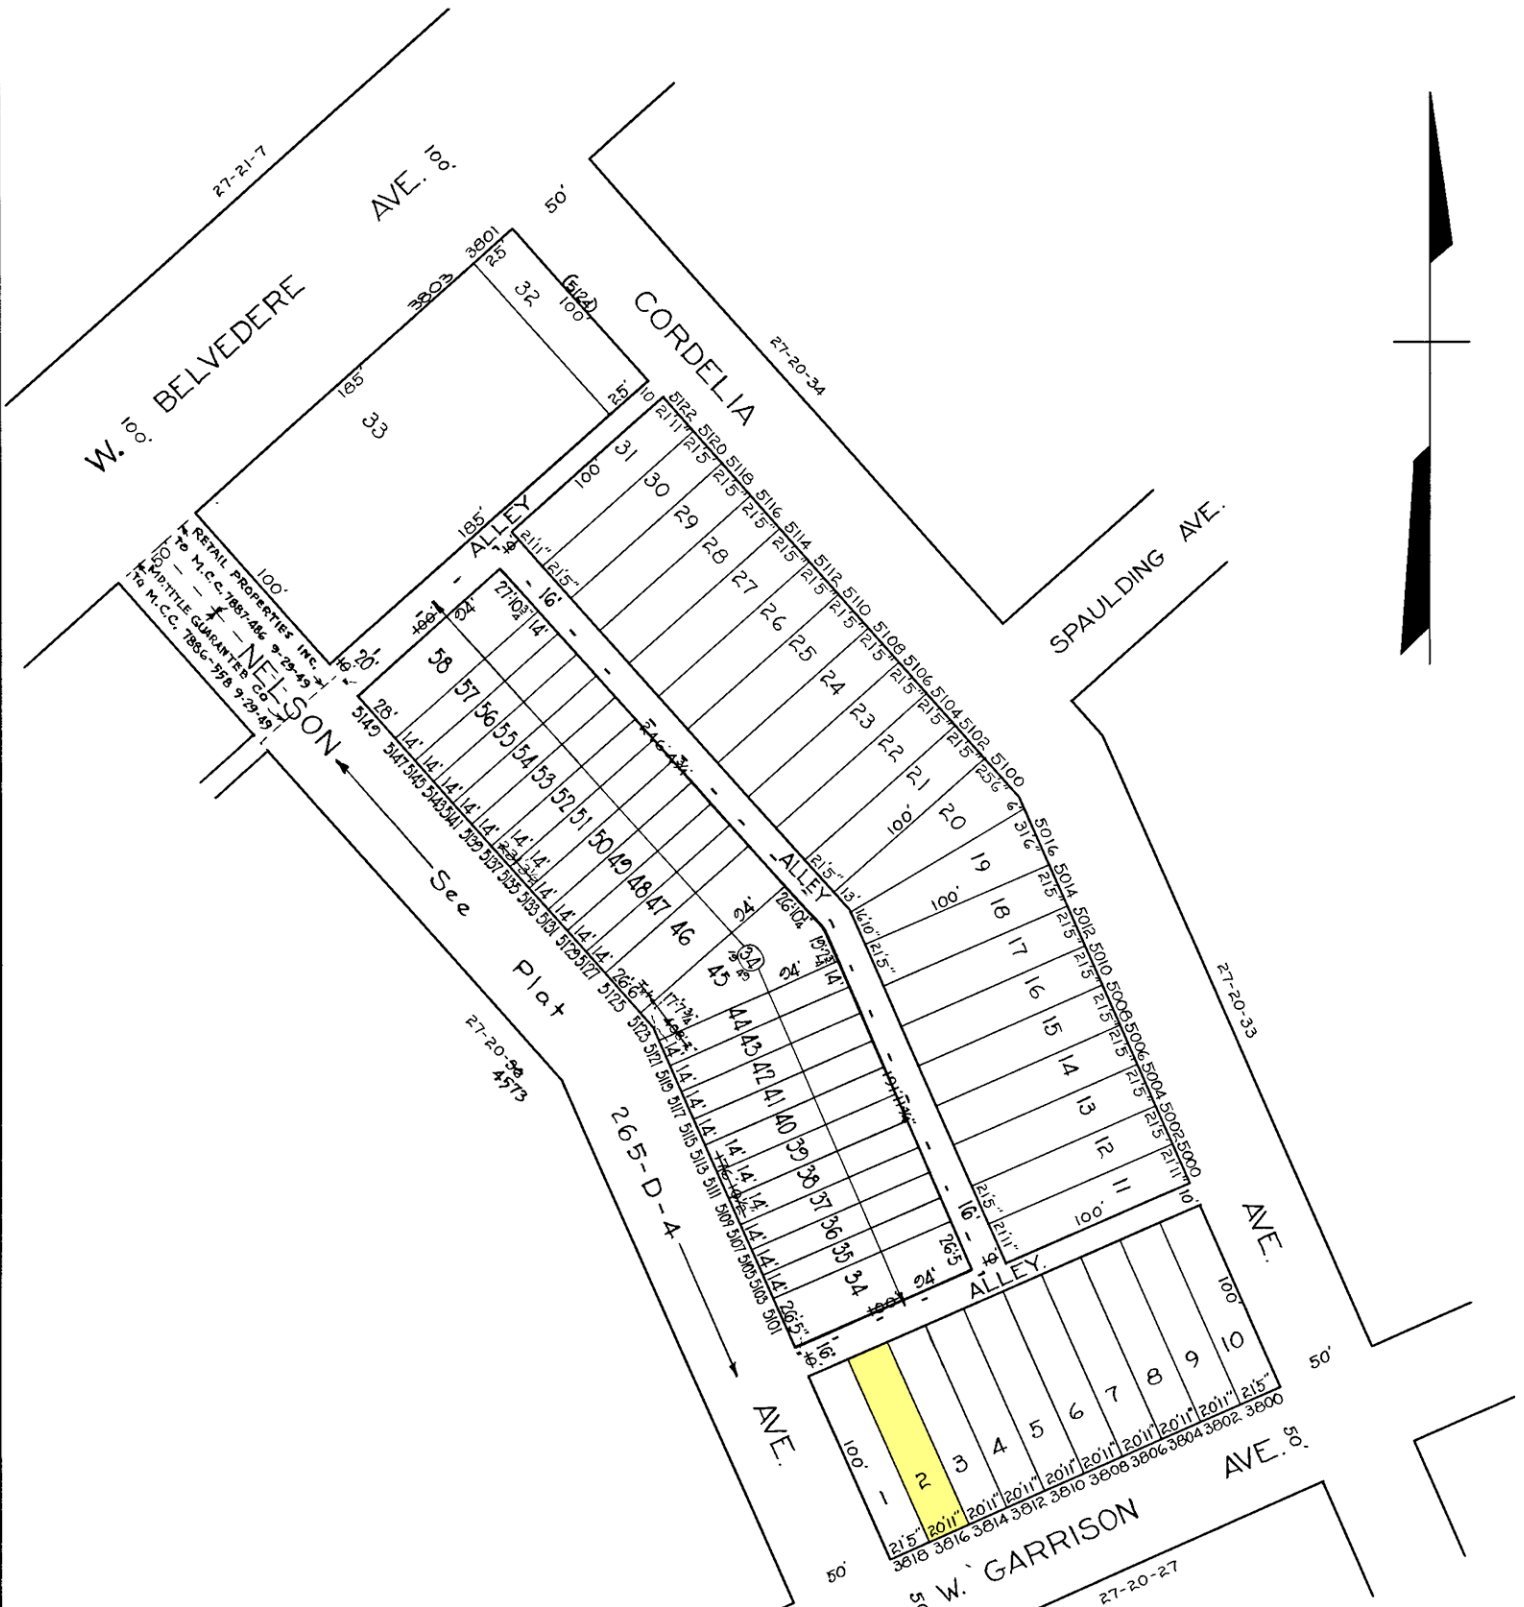

RETAIL PROPERTIES INC.
 To M.C.C. 788-46 9-23-45
 M.C.C. 786-978 9-23-45

NOTICE
 THIS IS A REAL PROPERTY PLAT AS PROVIDED FOR UNDER ARTICLE 76(d) OF THE CITY CHARTER. IT IS COMPILED FROM TITLE AND OTHER SOURCES AND IS NOT AN AUTHENTIC SURVEY.

NOTE ÷ BLOCK 27-20-35 FOR 1941

4574
 CITY OF BALTIMORE
 DEPARTMENT OF PUBLIC WORKS
 BUREAU OF PLANS & SURVEYS
 PROPERTY LOCATION DIVISION
 WARD **27** SECTION **20**
 BLOCK **4574**
 SCALE 1 IN. = 60 FT. DATE SEPT. 1931

TRACED BY *S. Bauersfeld*
 LETTERED BY *S. Bauersfeld*
 CHECKED BY