


REVISIONS

LOTS 44 TO 87, SECT CHANGED PER P.L.D.C.S.M. 8059

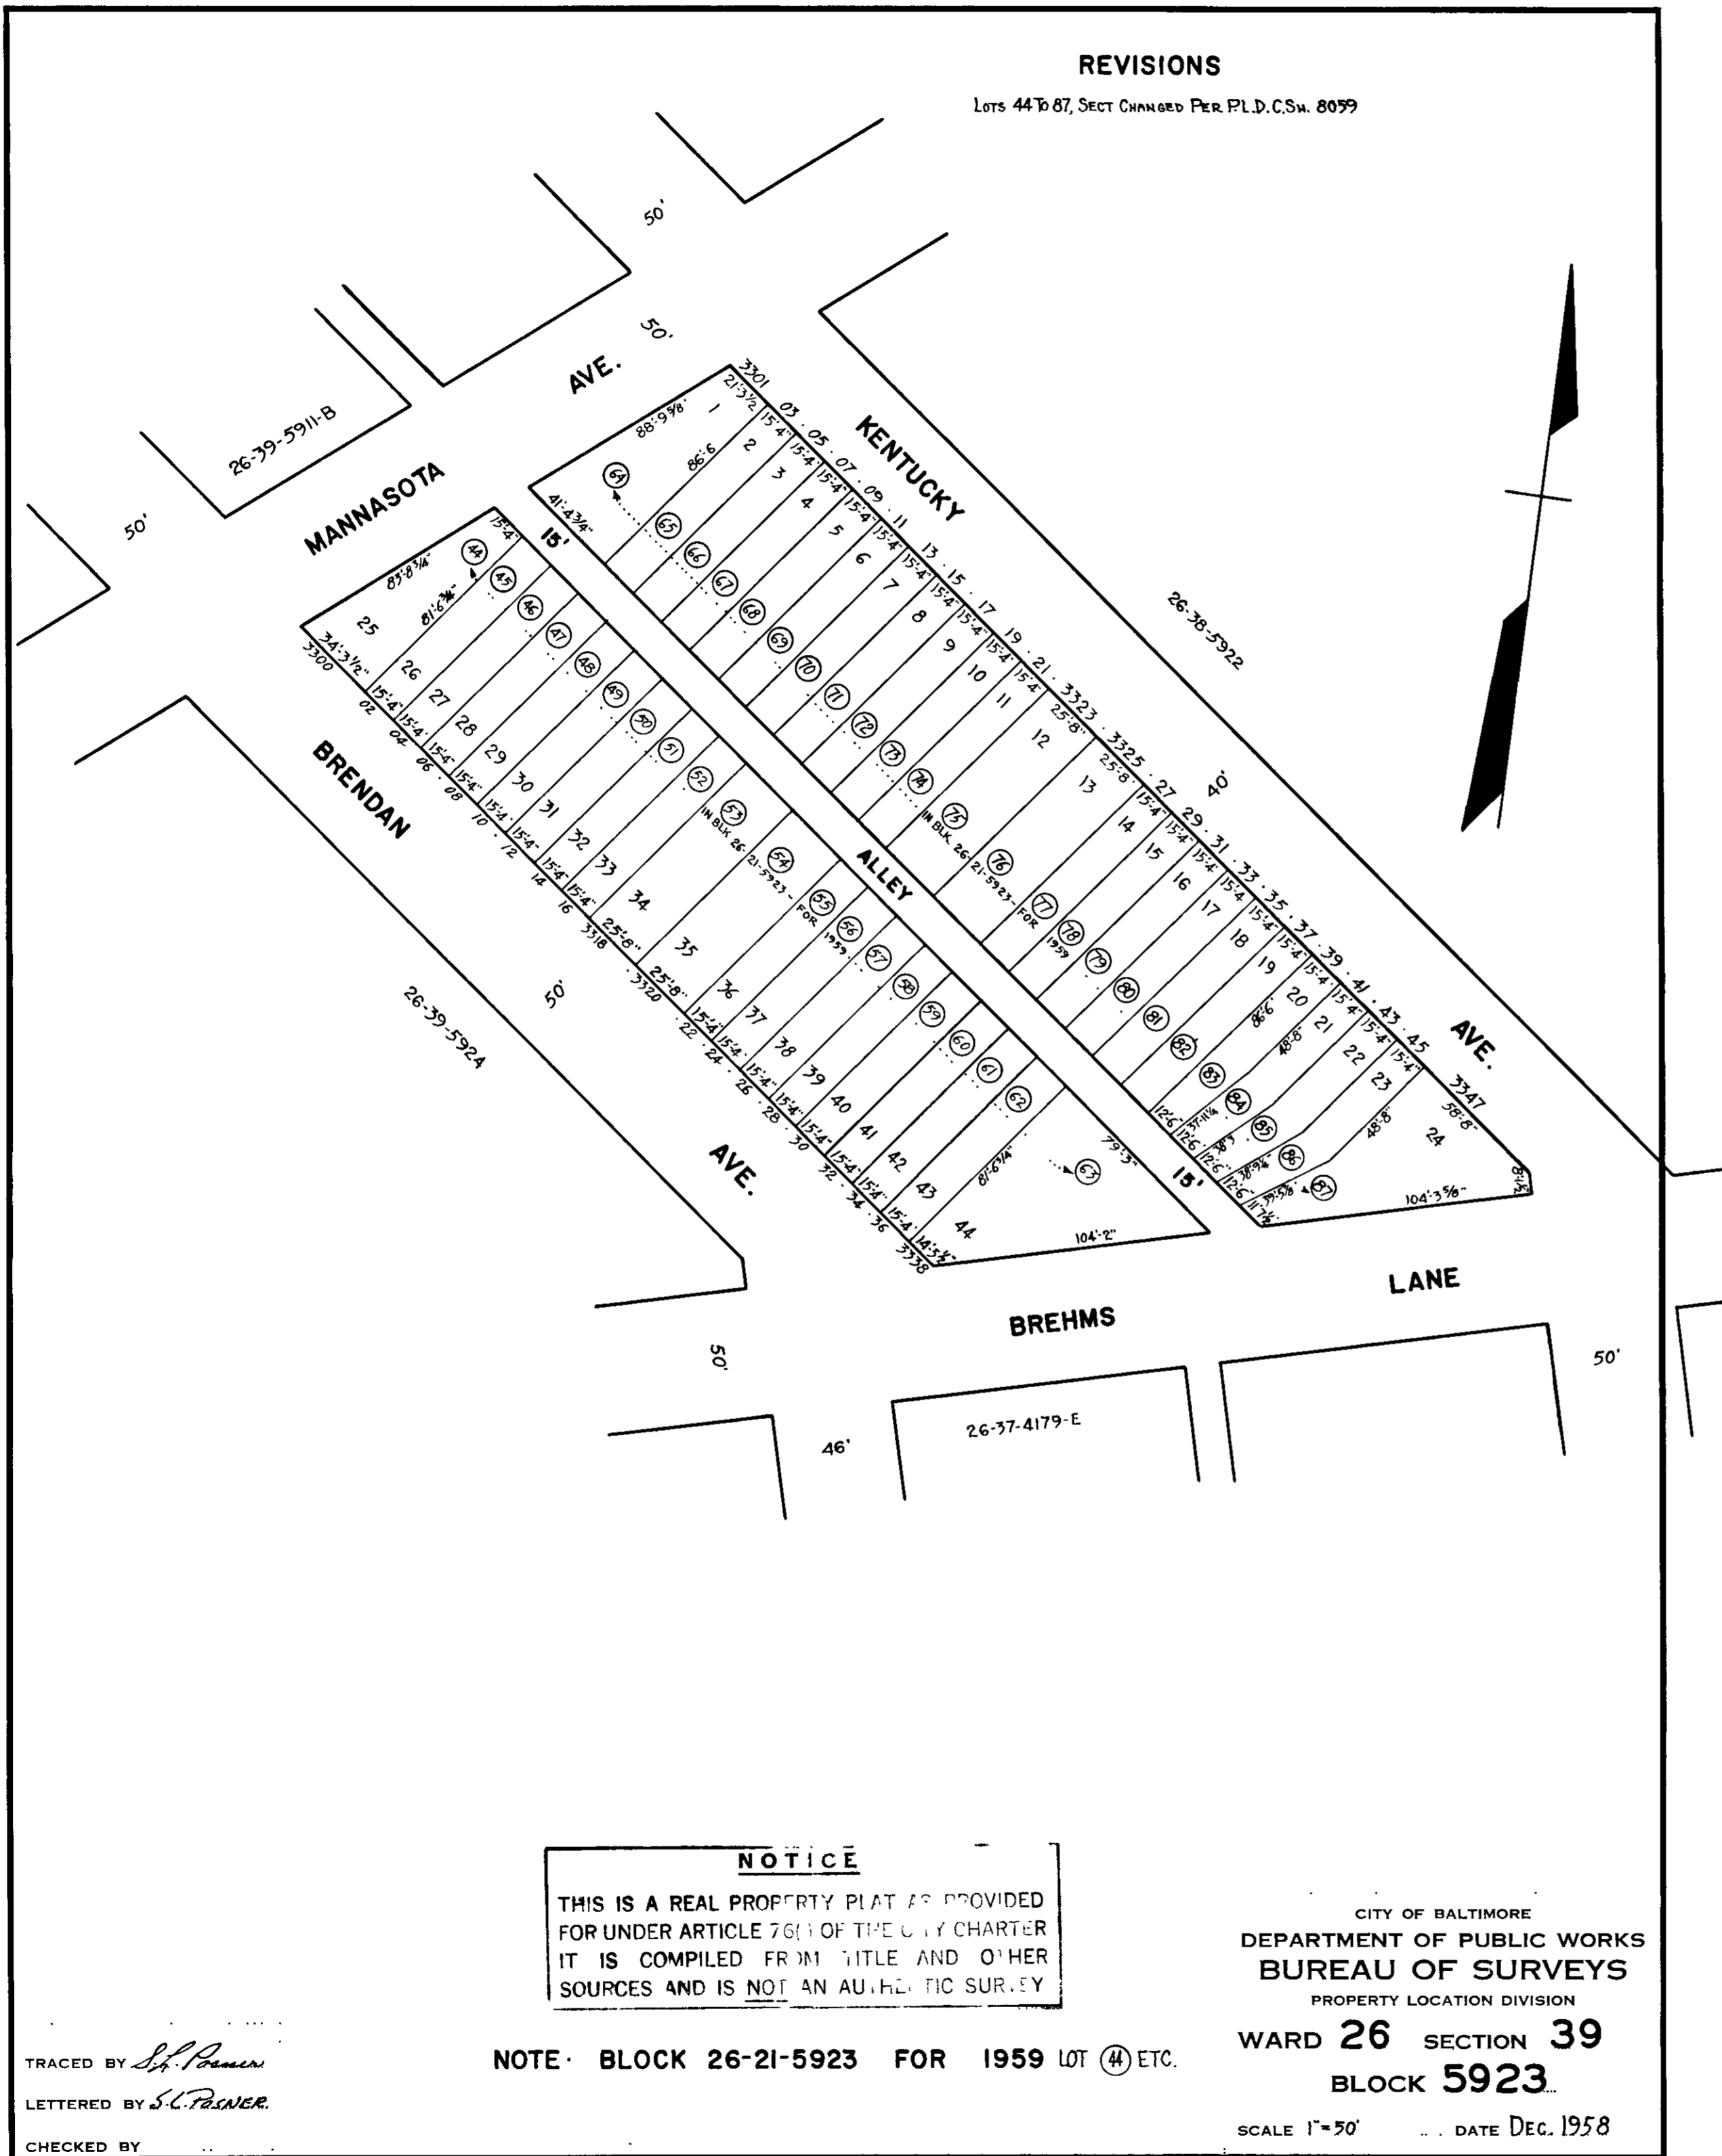

**NOTICE**  
 THIS IS A REAL PROPERTY PLAT AS PROVIDED  
 FOR UNDER ARTICLE 76(I) OF THE CITY CHARTER  
 IT IS COMPILED FROM TITLE AND OTHER  
 SOURCES AND IS NOT AN AUTHENTIC SURVEY

CITY OF BALTIMORE  
 DEPARTMENT OF PUBLIC WORKS  
 BUREAU OF SURVEYS  
 PROPERTY LOCATION DIVISION

WARD 26 SECTION 39  
 BLOCK 5923

SCALE 1"=50' DATE DEC. 1958

NOTE · BLOCK 26-21-5923 FOR 1959 LOT (4) ETC.

TRACED BY *S.H. Pomeroy*  
 LETTERED BY *S.C. Pomeroy*  
 CHECKED BY