


REVISIONS


Block REVISED PER P.L.D.C Sh 7984A

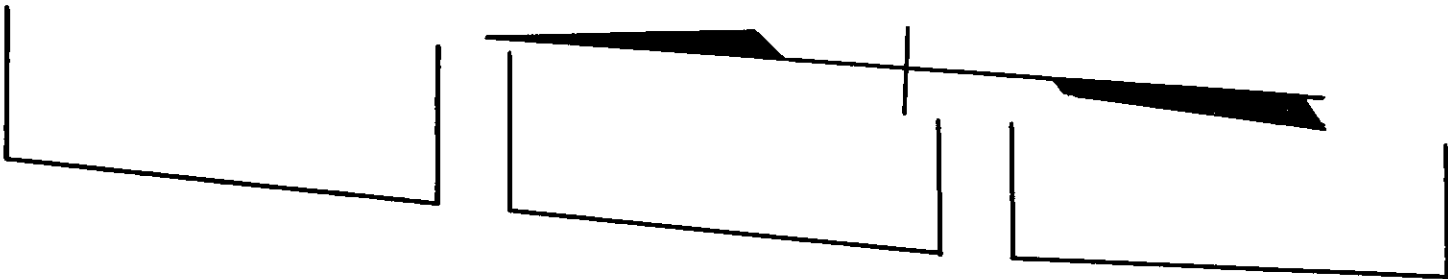


GREENMOUNT

AVE

ST

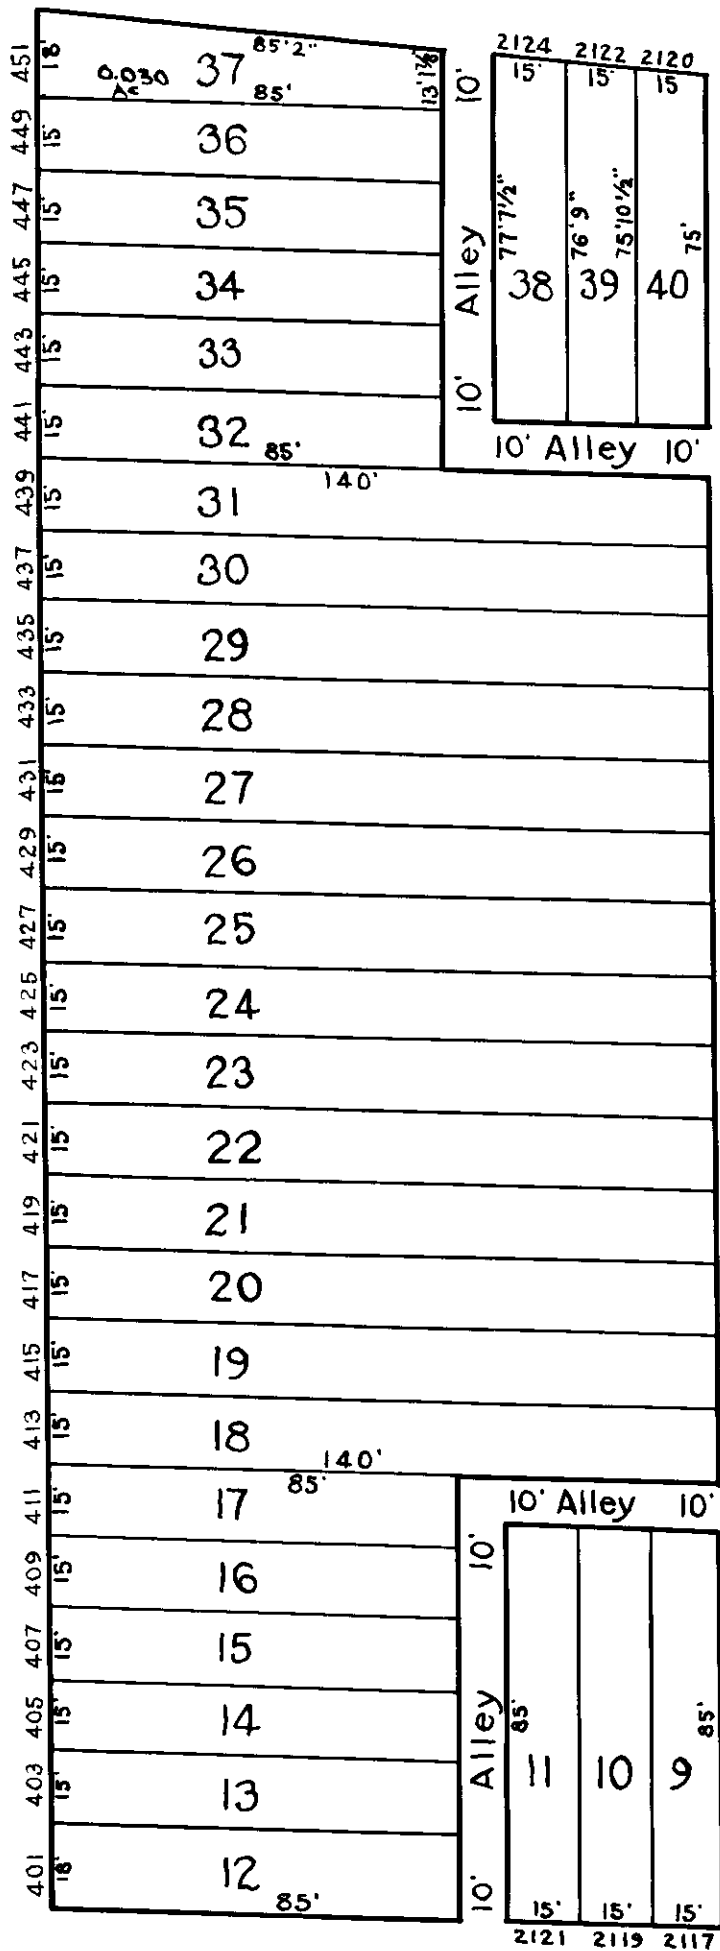

ST.

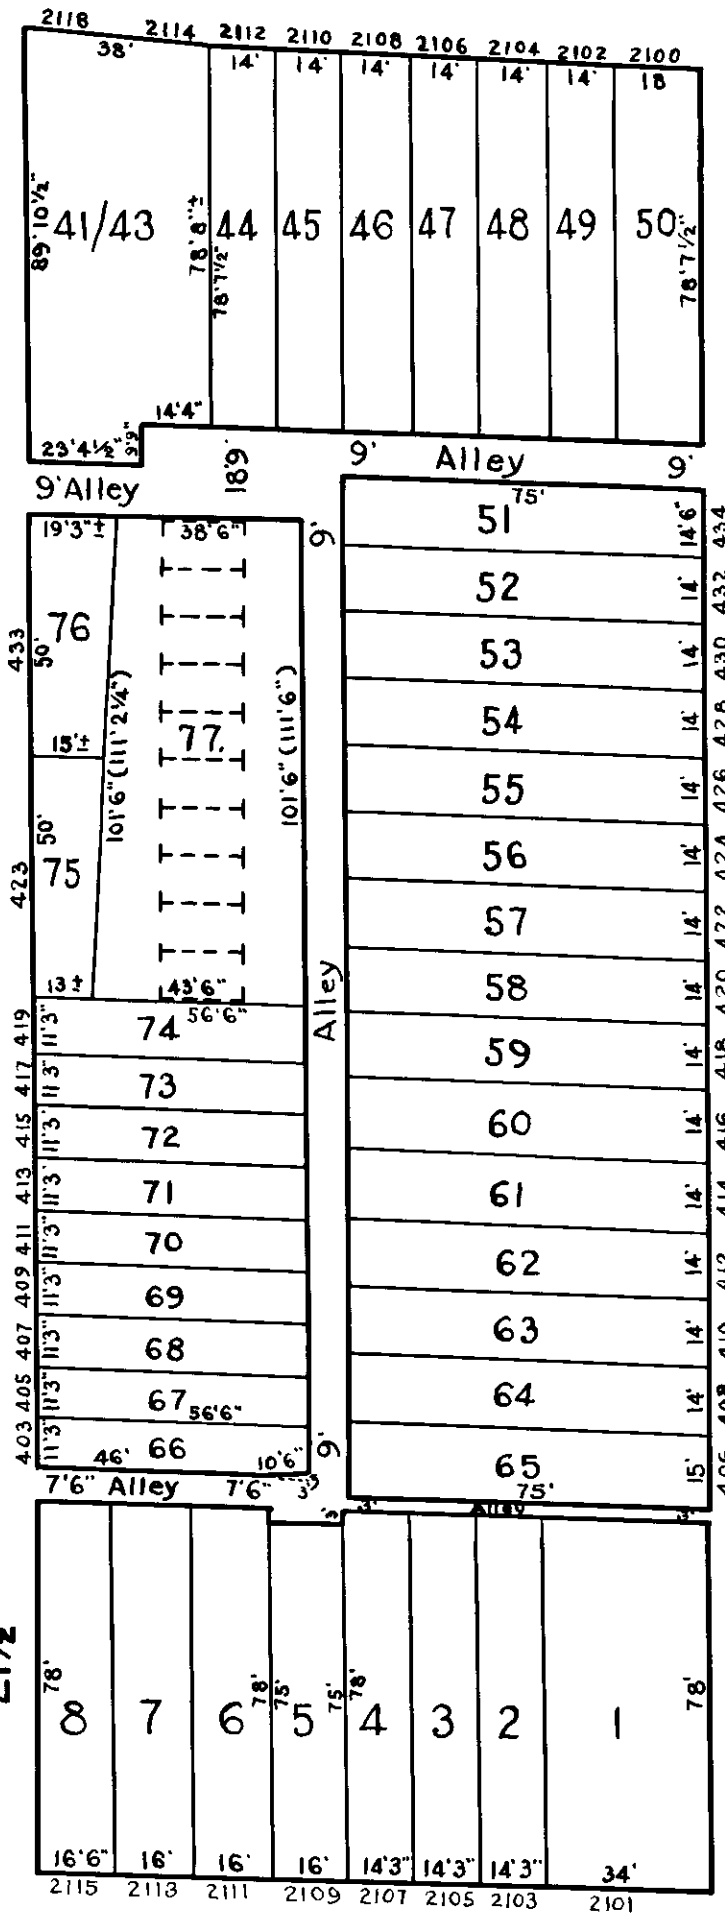

ST.

E. 22ND

E. 21ST

BARCLAY

ST

CITY OF BALTIMORE  
DEPARTMENT OF PUBLIC WORKS  
BUREAU OF SURVEYS  
PROPERTY LOCATION DIVISION

WARD 12 SECTION 13  
BLOCK 3814

SCALE 1"=40' DATE 9-9-58

NOTICE

THIS IS A REAL PROPERTY PLAT AS PROVIDED FOR UNDER ARTICLE 764 OF THE CITY CHARTER. IT IS COMPILED FROM TITLE AND OTHER SOURCES AND IS NOT AN AUTHENTIC SURVEY

TRACED BY R.B.  
LETTERED BY R.B.  
CHECKED BY