


REVISIONS
 Lot 13 House No Assigned Per P.S.C.Sh.3376A
 Lots 21 to 34 Dim. Changed Per P.L.D.C.Sh.4842A.
 Lots 21-34 Cons'd Per C.O.X.H.Sh.19-073 & 19-074

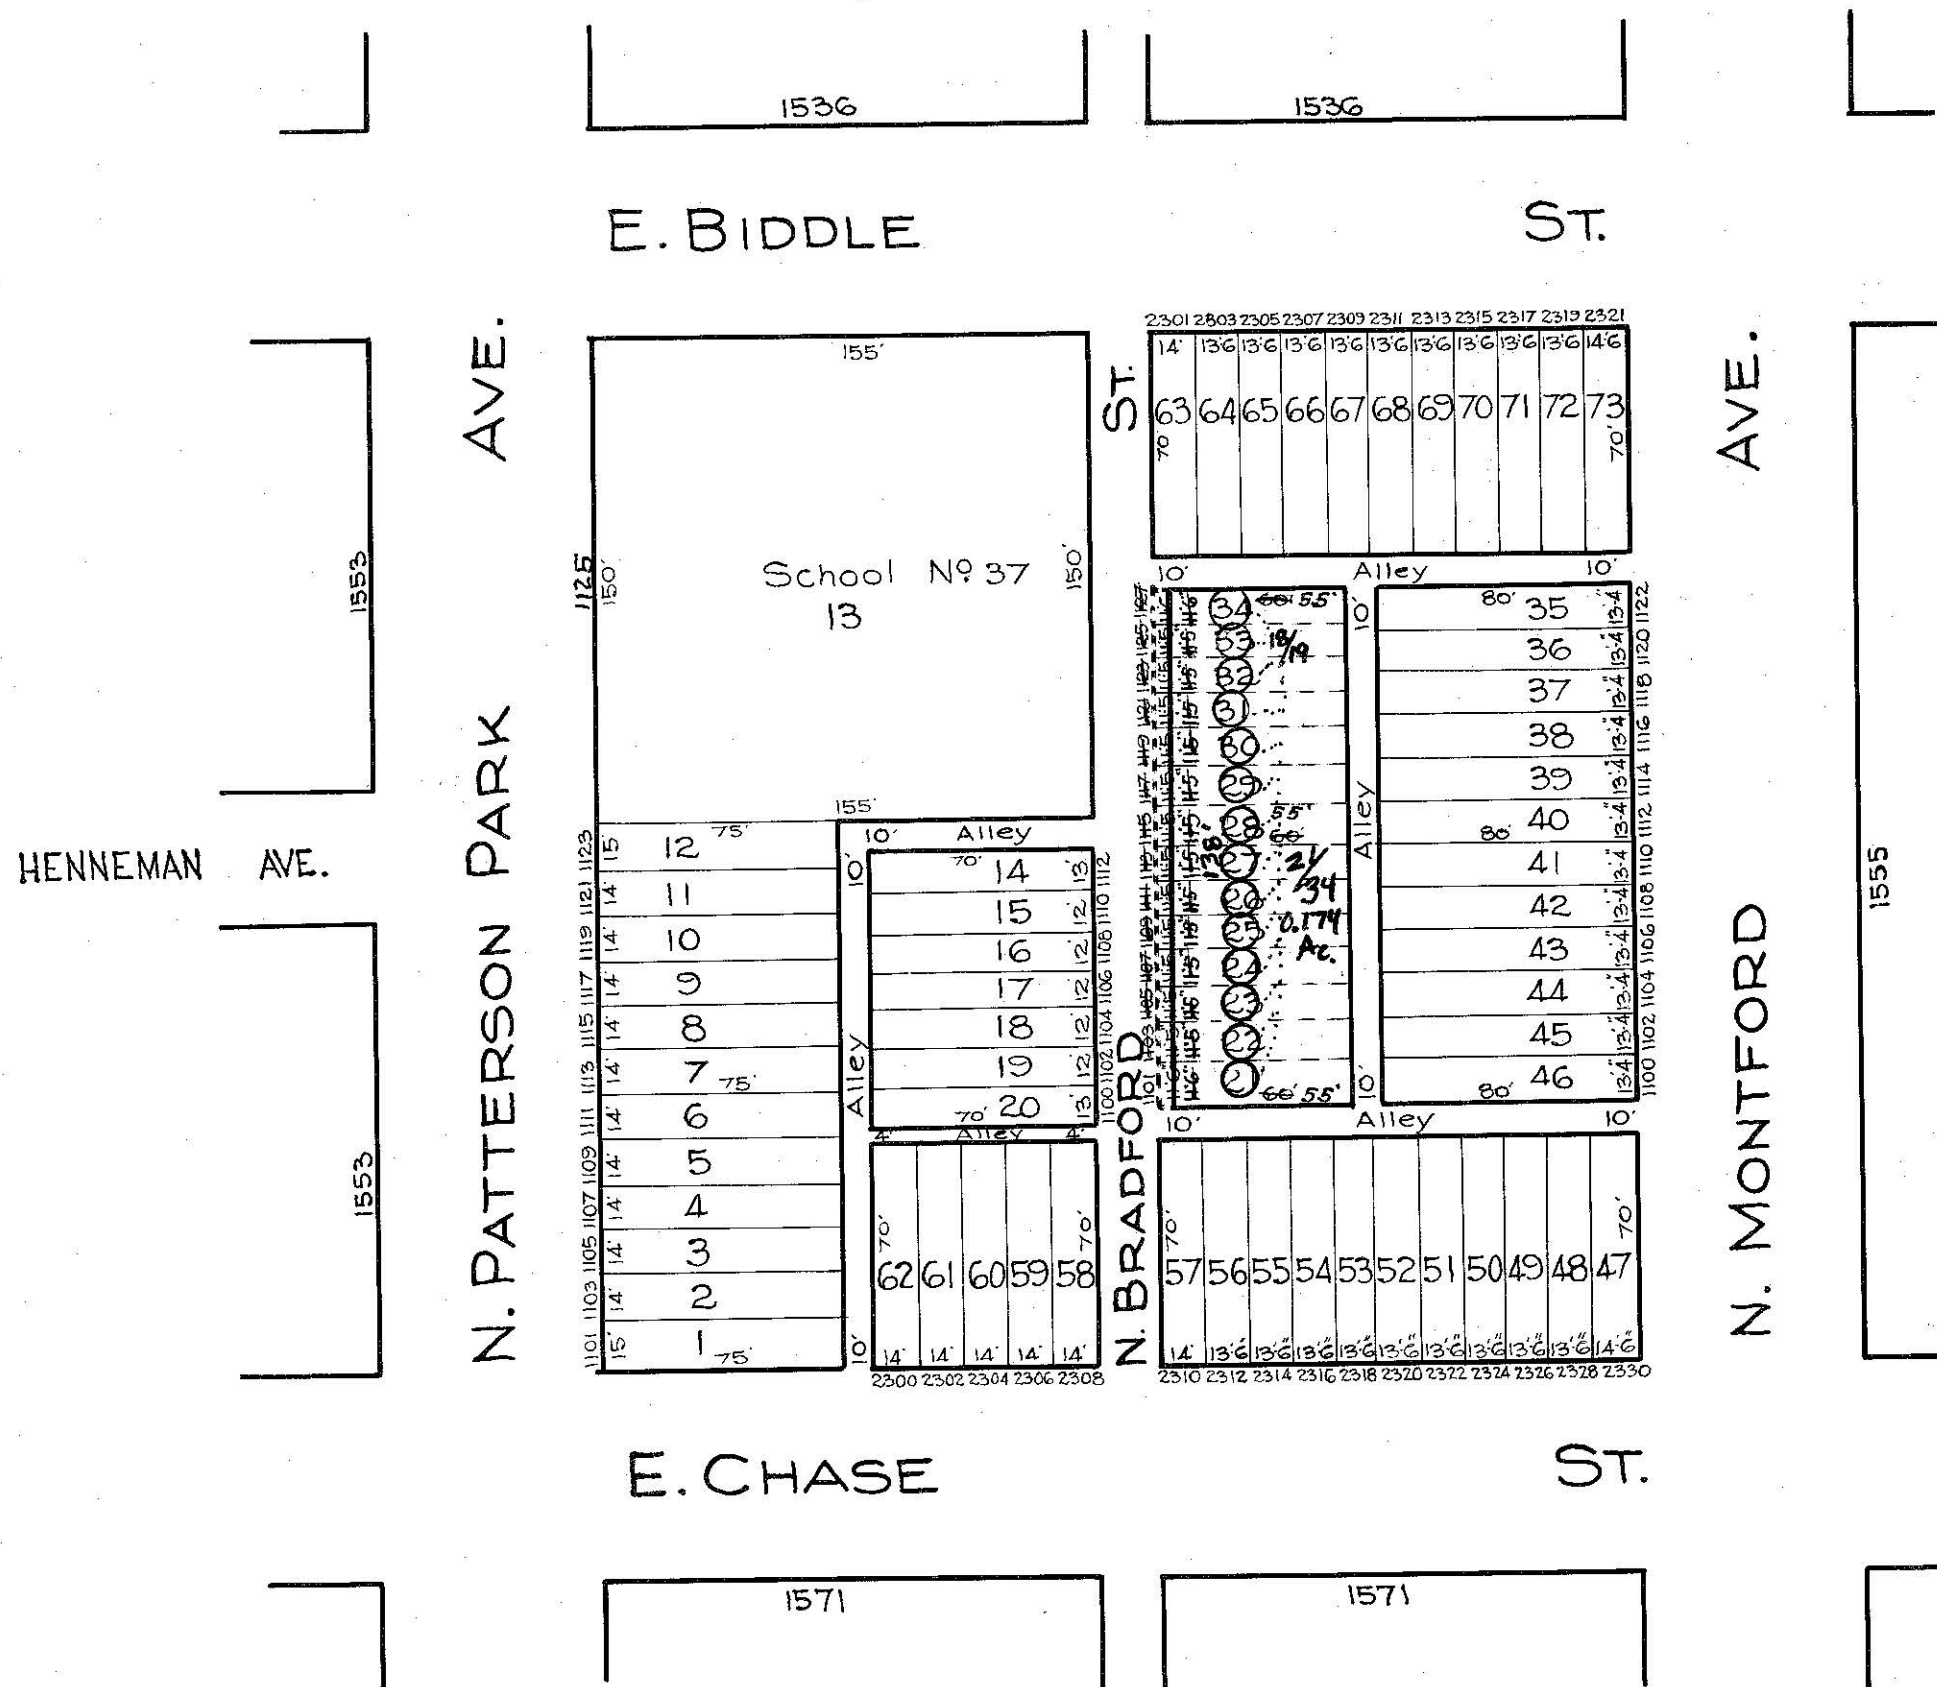

C. H. BAIN
 TRACED BY C. GILBERT
 LETTERED BY J. J. Rokosky
 CHECKED BY R. LITZ
 J. J. R. - BAIN

NOTICE
 THIS IS A REAL PROPERTY PLAT AS PROVIDED
 FOR UNDER ARTICLE 76(1) OF THE CITY CHARTER.
 IT IS COMPILED FROM TITLE AND OTHER
 SOURCES AND IS NOT AN AUTHENTIC SURVEY.

CITY OF BALTIMORE
 DEPARTMENT OF PUBLIC WORKS
 BUREAU OF PLANS & SURVEYS
 PROPERTY LOCATION DIVISION
 WARD 8 SECTION 13
 BLOCK 1554
 SCALE 1 INCH = 60 FT. DATE March 1929