


LOTS 14 & 15 CONS'D PER D.O.; CH. SH. 18-113.

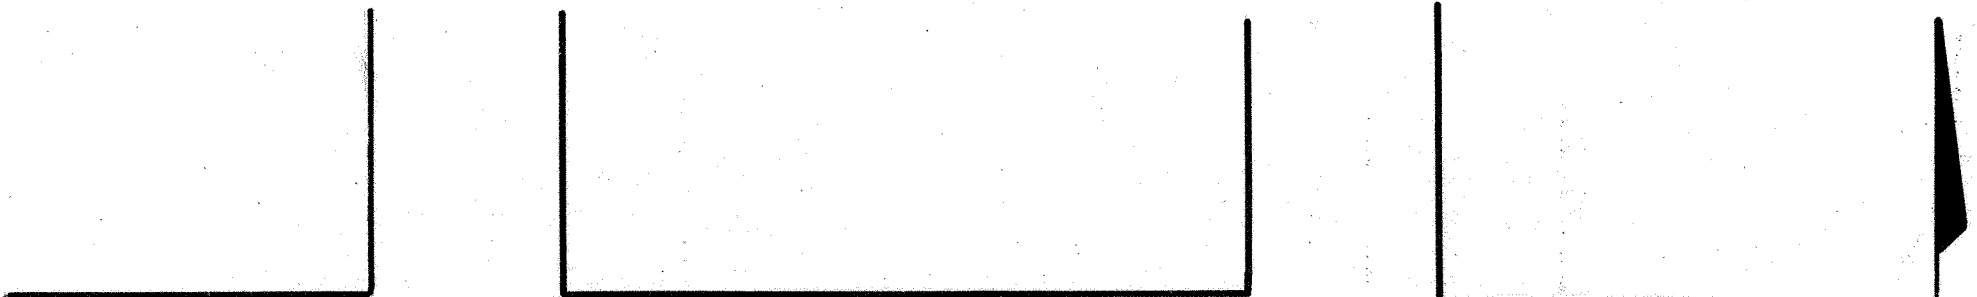

E. 20<sup>TH</sup> ST.

AVE.

AVE.


14'	100'	30	15'	100'	29	14'
14'		31			28	14'
14'		32			27	14'
14'		33			26	14'
14'		34			25	14'
14'		35			24	14'
14'		36			23	14'
14'		37			22	14'
14'		38			21	14'
14'		39			20	14'
14'		40			19	14'
14'		41			18	14'
14'		42			17	14'
14'		43			16	14'
14'		100'			100'	14'

15'	Alley													15'	
14'	1	2	3	4	5	6	7	8	9	10	11	12	13	14	15
14'	14'6"	14'6"	14'6"	14'4"	14'4"	14'4"	14'4"	14'4"	14'4"	14'3"	14'3"	14'3"	14'3"	14'3"	14'6"
1000	1002	1004	1006	1008	1010	1012	1014	1016	1024	1026	1028	1030	1032	1034	

CECIL

KENNEDY

E. NORTH AVE.

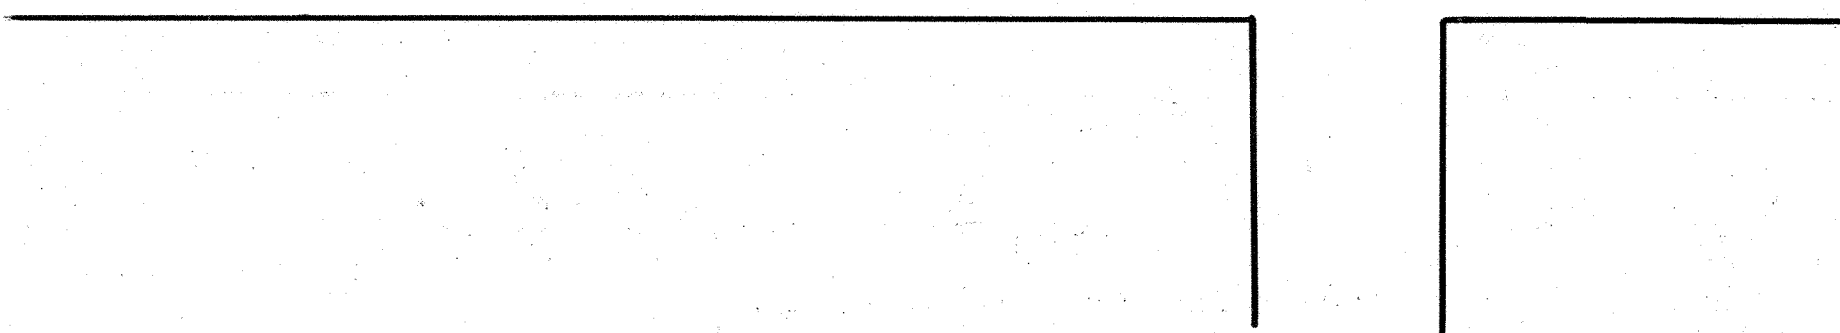

TRACED BY M. Stumpf  
LETTERED BY W.M.L.  
CHECKED BY \_\_\_\_\_

**NOTICE**  
THIS IS A REAL PROPERTY PLAT AS PROVIDED FOR UNDER ARTICLE 76(d) OF THE CITY CHARTER. IT IS COMPILED FROM TITLE AND OTHER SOURCES AND IS NOT AN AUTHENTIC SURVEY.

CITY OF BALTIMORE  
DEPARTMENT OF PUBLIC WORKS  
BUREAU OF PLANS & SURVEYS  
PROPERTY LOCATION DIVISION  
WARD 9 SECTION 7  
BLOCK 4004  
SCALE 1" = 60'-0" DATE May 1930