

REVISIONS

Lot 2 House No. Assigned Per P.S. C.S.H. 3034A.
Lots 12 & 13 Consd Per Deed C. Sh. 6071
LOT 2/4 PER, O.O., C.S.H. 79-124

2248

MASSACHUSETTS

AVE.

AVE.


AVE.

2539

2245

S. LOUDON

S. MONASTERY

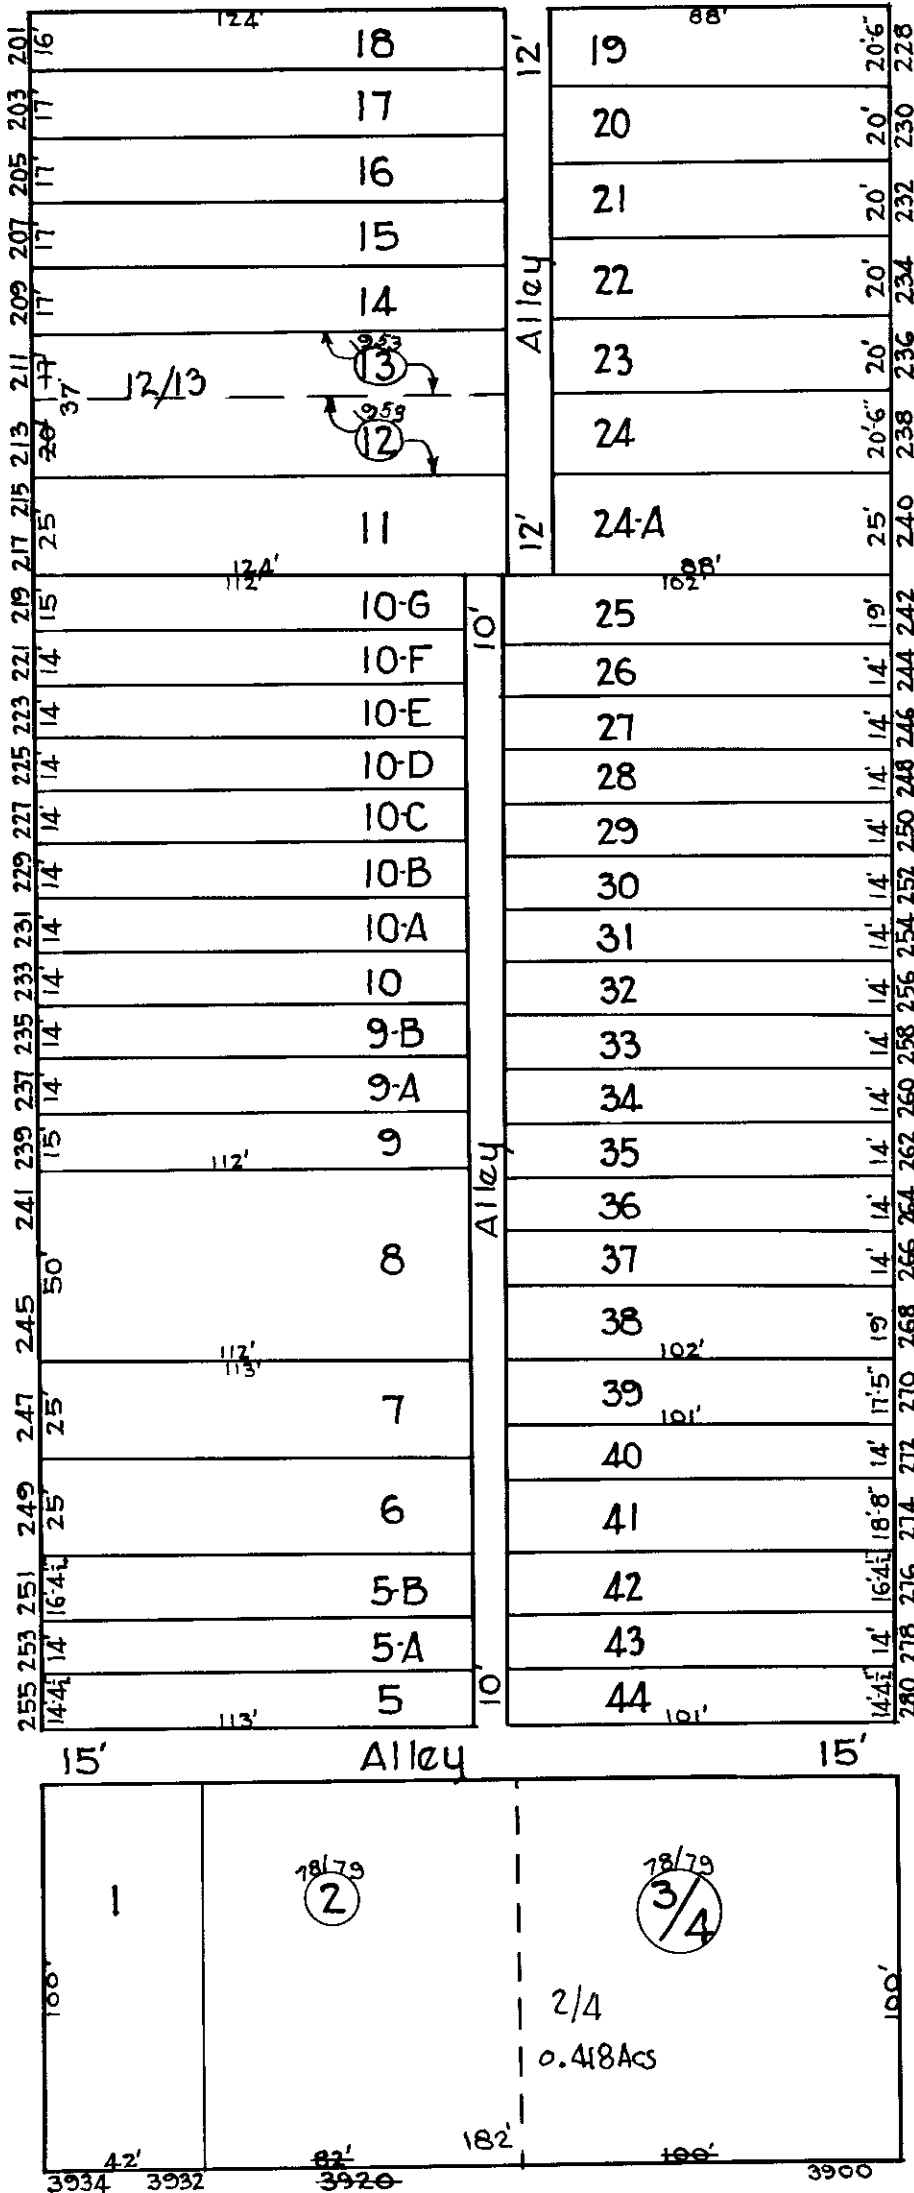

FREDERICK

AVE.

2500

NOTICE

THIS IS A REAL PROPERTY PLAT AS PROVIDED FOR UNDER ARTICLE 76(d) OF THE CITY CHARTER. IT IS COMPILED FROM TITLE AND OTHER SOURCES AND IS NOT AN AUTHENTIC SURVEY

CITY OF BALTIMORE
DEPARTMENT OF PUBLIC WORKS
BUREAU OF PLANS & SURVEYS
PROPERTY LOCATION DIVISION

WARD 20 SECTION 4
BLOCK 2247

SCALE: 1"=50'-0" DATE: Feb. 1930

TRACED BY ...
LETTERED BY H.V. Houser
CHECKED BY ...