

· REVISIONS ·

Lot 29 Divided Per Deed, C. SH. 8879.
 Lots 24 & 25 Div. Per Deed, C. SH. 8999-8.
 Lot 26 Div. Per D. of Law, C. SH. 8999-9.
 Lots 87, 88, & 89 Per C. Sol. Letters & Deeds C. SH. 9088.
 Lots 22, 28, 32, 33 Div. Per Deed & Letter C. SH. 9177.
 Lot 31 Div. Per City Sol. Let. C. SH. 9261
 Lot 17 Div. Per City Sol. Let. C. SH. 9298
 Lot 27 Div. Per City Sol. Let. C. SH. 9381
 Lot 51 thru 96 Cons'd Per Sub-Div. & App. C. SH. 9671 & 72
 Lots 48 & 49 Cons'd Per App. C. SH. 662


16-13-100

EDMONDSON

AVE.

ST.

ST.

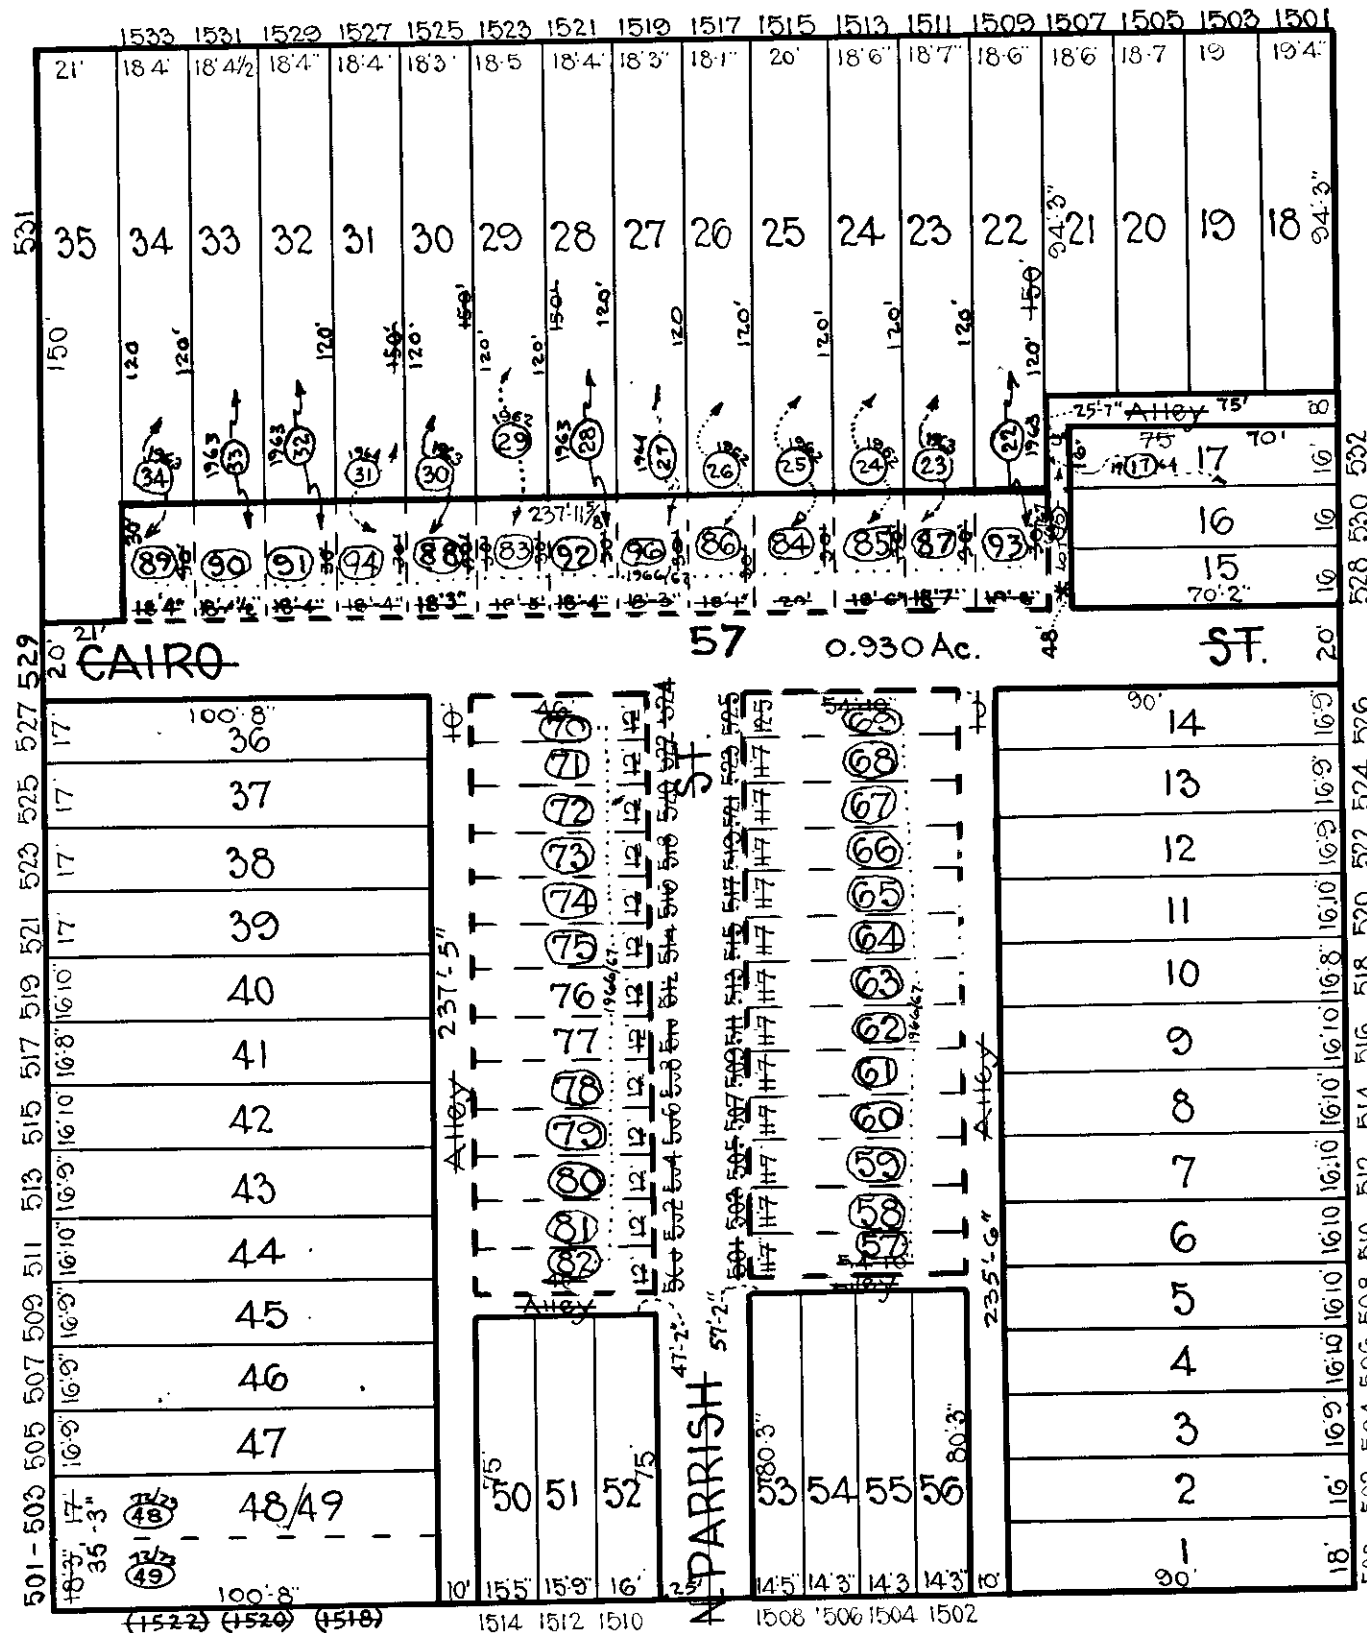

W. FRANKLIN

ST.

NOW BED OF I-170
+36

PUBLIC WALK

TRACED BY Geo. Moorehead.
 LETTERED BY W. M. Lee.
 CHECKED BY

NOTICE
 THIS IS A REAL PROPERTY PLAT AS PROVIDED
 FOR UNDER ARTICLE 76(d) OF THE CITY CHARTER.
 IT IS COMPILED FROM TITLE AND OTHER
 SOURCES AND IS NOT AN AUTHENTIC SURVEY.

CITY OF BALTIMORE
 DEPARTMENT OF PUBLIC WORKS
 BUREAU OF SURVEYS.
 PROPERTY LOCATION DIVISION
 WARD 19 SECTION 2
 BLOCK 123
 SCALE 1" = 50' 0" DATE Nov. 1929.