


REVISIONS

LOT 9 NO. NO. PER FIELD C. SH 9963A

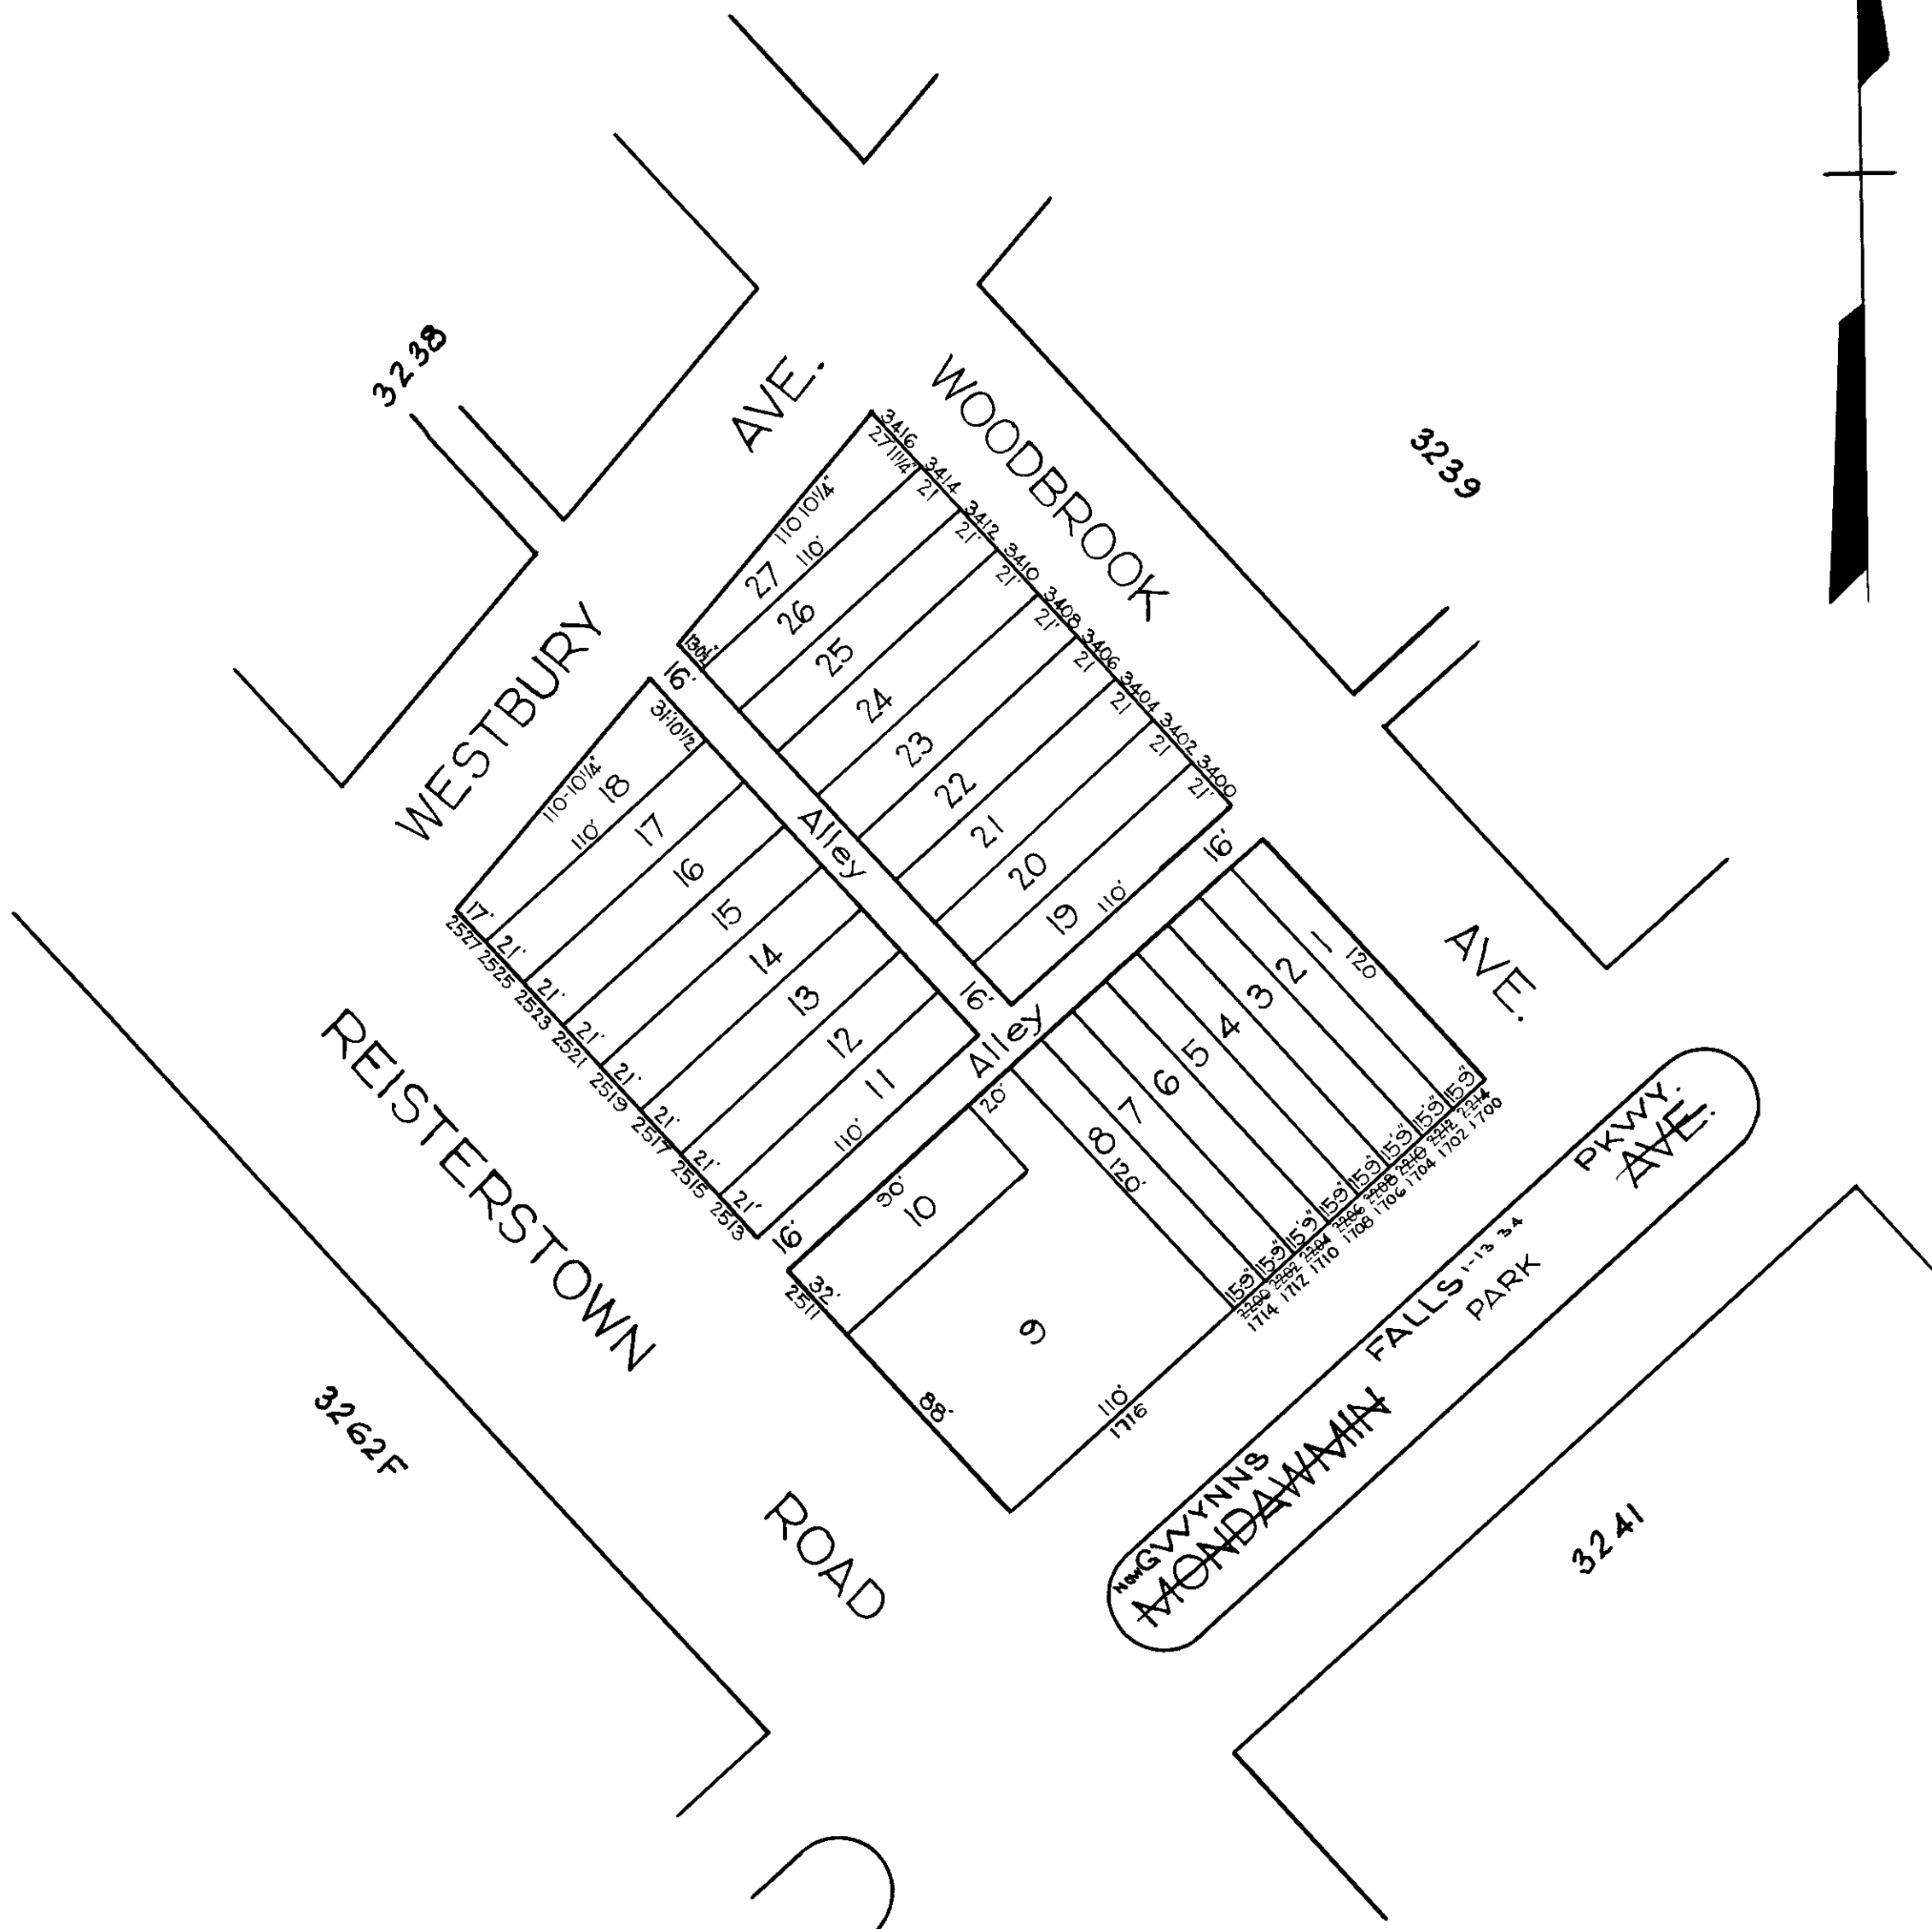

NOTICE

THIS IS A REAL PROPERTY PLAT AS PROVIDED FOR UNDER ARTICLE 76(1) OF THE CITY CHARTER IT IS COMPILED FROM TITLE AND OTHER SOURCES AND IS NOT AN AUTHENTIC SURVEY

TRACED BY **L.S. Bell**

LETTERED BY **Jos. J. Rokosky**

CHECKED BY.....

CITY OF BALTIMORE
DEPARTMENT OF PUBLIC WORKS
BUREAU OF PLANS & SURVEYS
PROPERTY LOCATION DIVISION

WARD **13** SECTION **5**
BLOCK **3240**

SCALE 1" = 60 FT. DATE Jan. 1930