

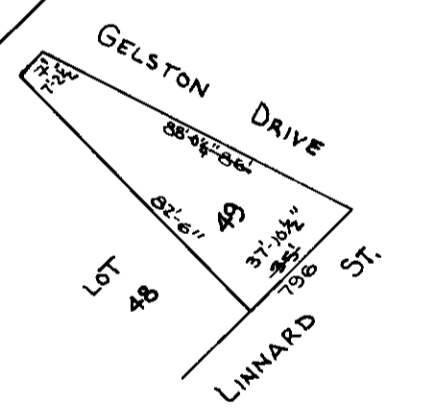


REVISIONS

Lot 99 Divided Per App 22 C Sh. No. 4294.
Lots 95 & 100 Dim. & Ho. N's Changed Per B.S. & Deed C. Sh. 4537A
LOTS 1 & 49 DIM. CHANGE PER. DEED C. SH. 85-307

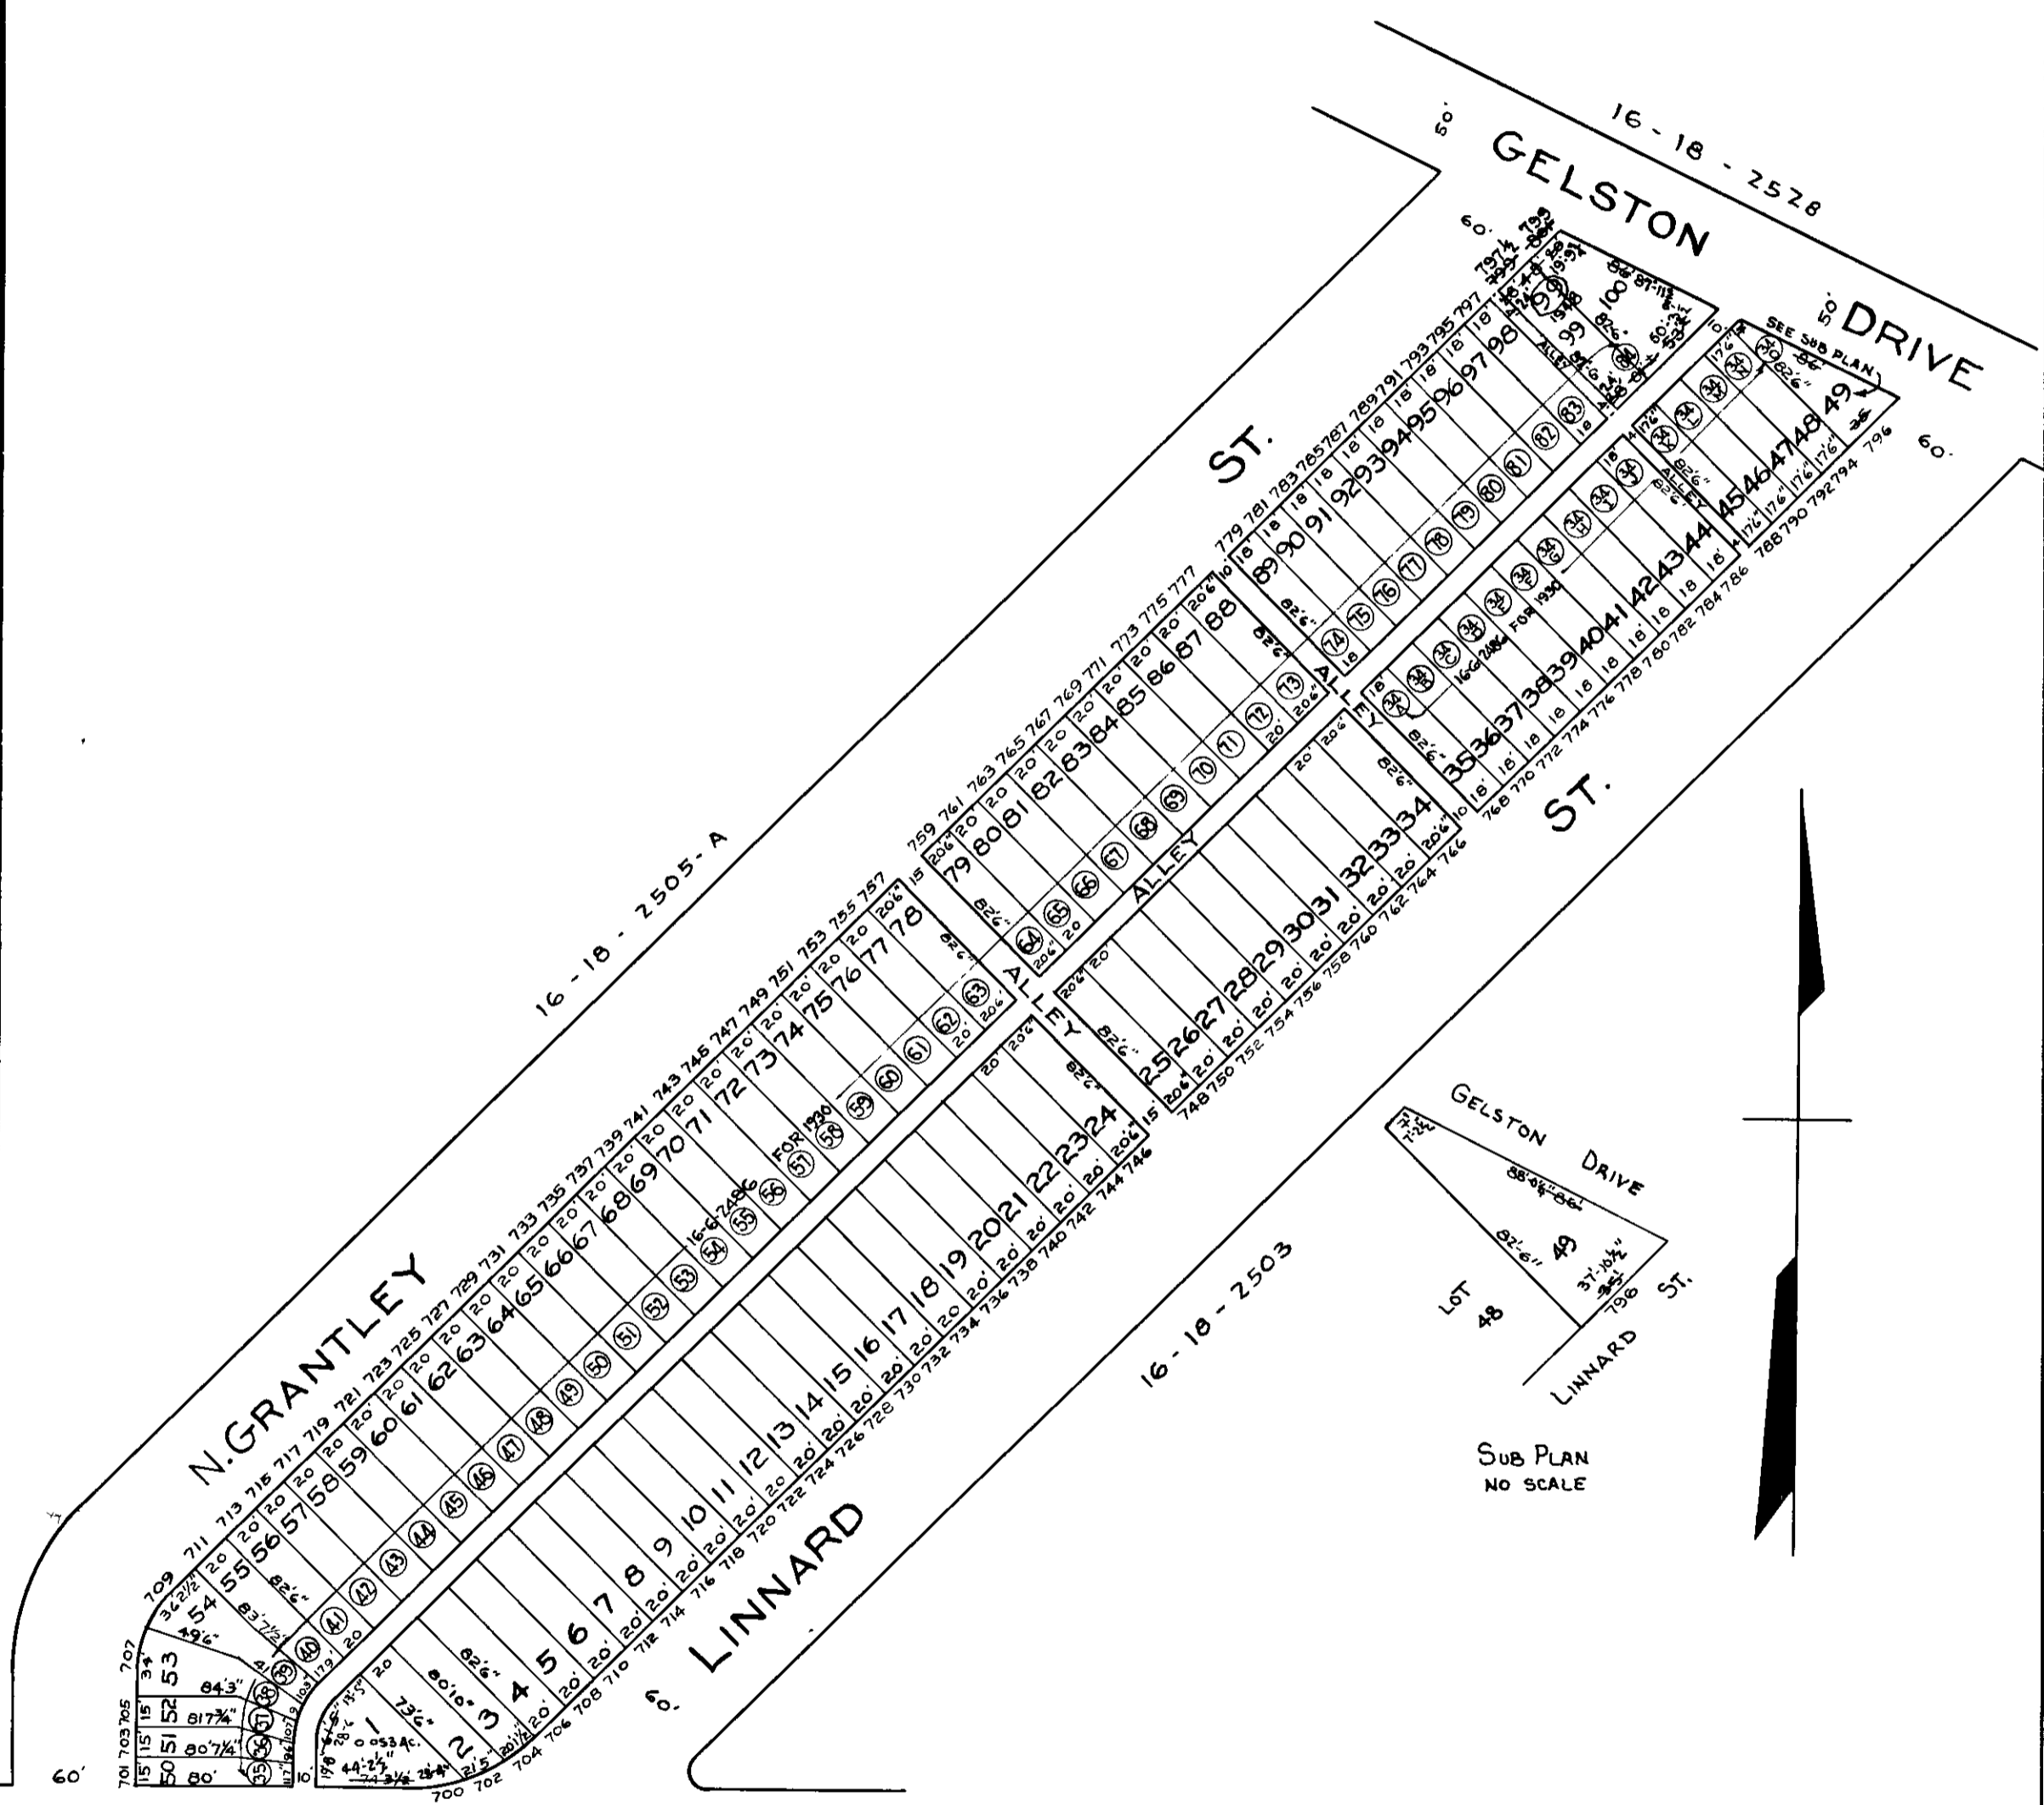

SUB PLAN
NO SCALE

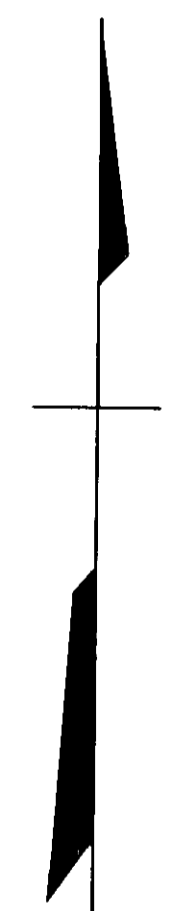

HARLEM AVE.

16-18-2485

NOTICE
THIS IS A REAL PROPERTY PLAT AS PROVIDED
FOR UNDER ARTICLE 761 OF THE CITY CHARTER
IT IS COMPILED FROM TITLE AND OTHER
SOURCES AND IS NOT AN ALTERNATIVE

CITY OF BALTIMORE
DEPARTMENT OF PUBLIC WORKS
BUREAU OF PLANS & SURVEYS
PROPERTY LOCATION DIVISION
WARD 16 SECTION 18
BLOCK 2504
SCALE 1 IN. = 80 FT. DATE October 1929

NOTE:
BLOCK 16-6-2499C FOR 1940.

TRACED BY *S. Baunfield*
LETTERED BY *S. Baunfield*
CHECKED BY _____