


REVISIONS.

Block Changed Per B of A & P.S.C.Sh. 2926.

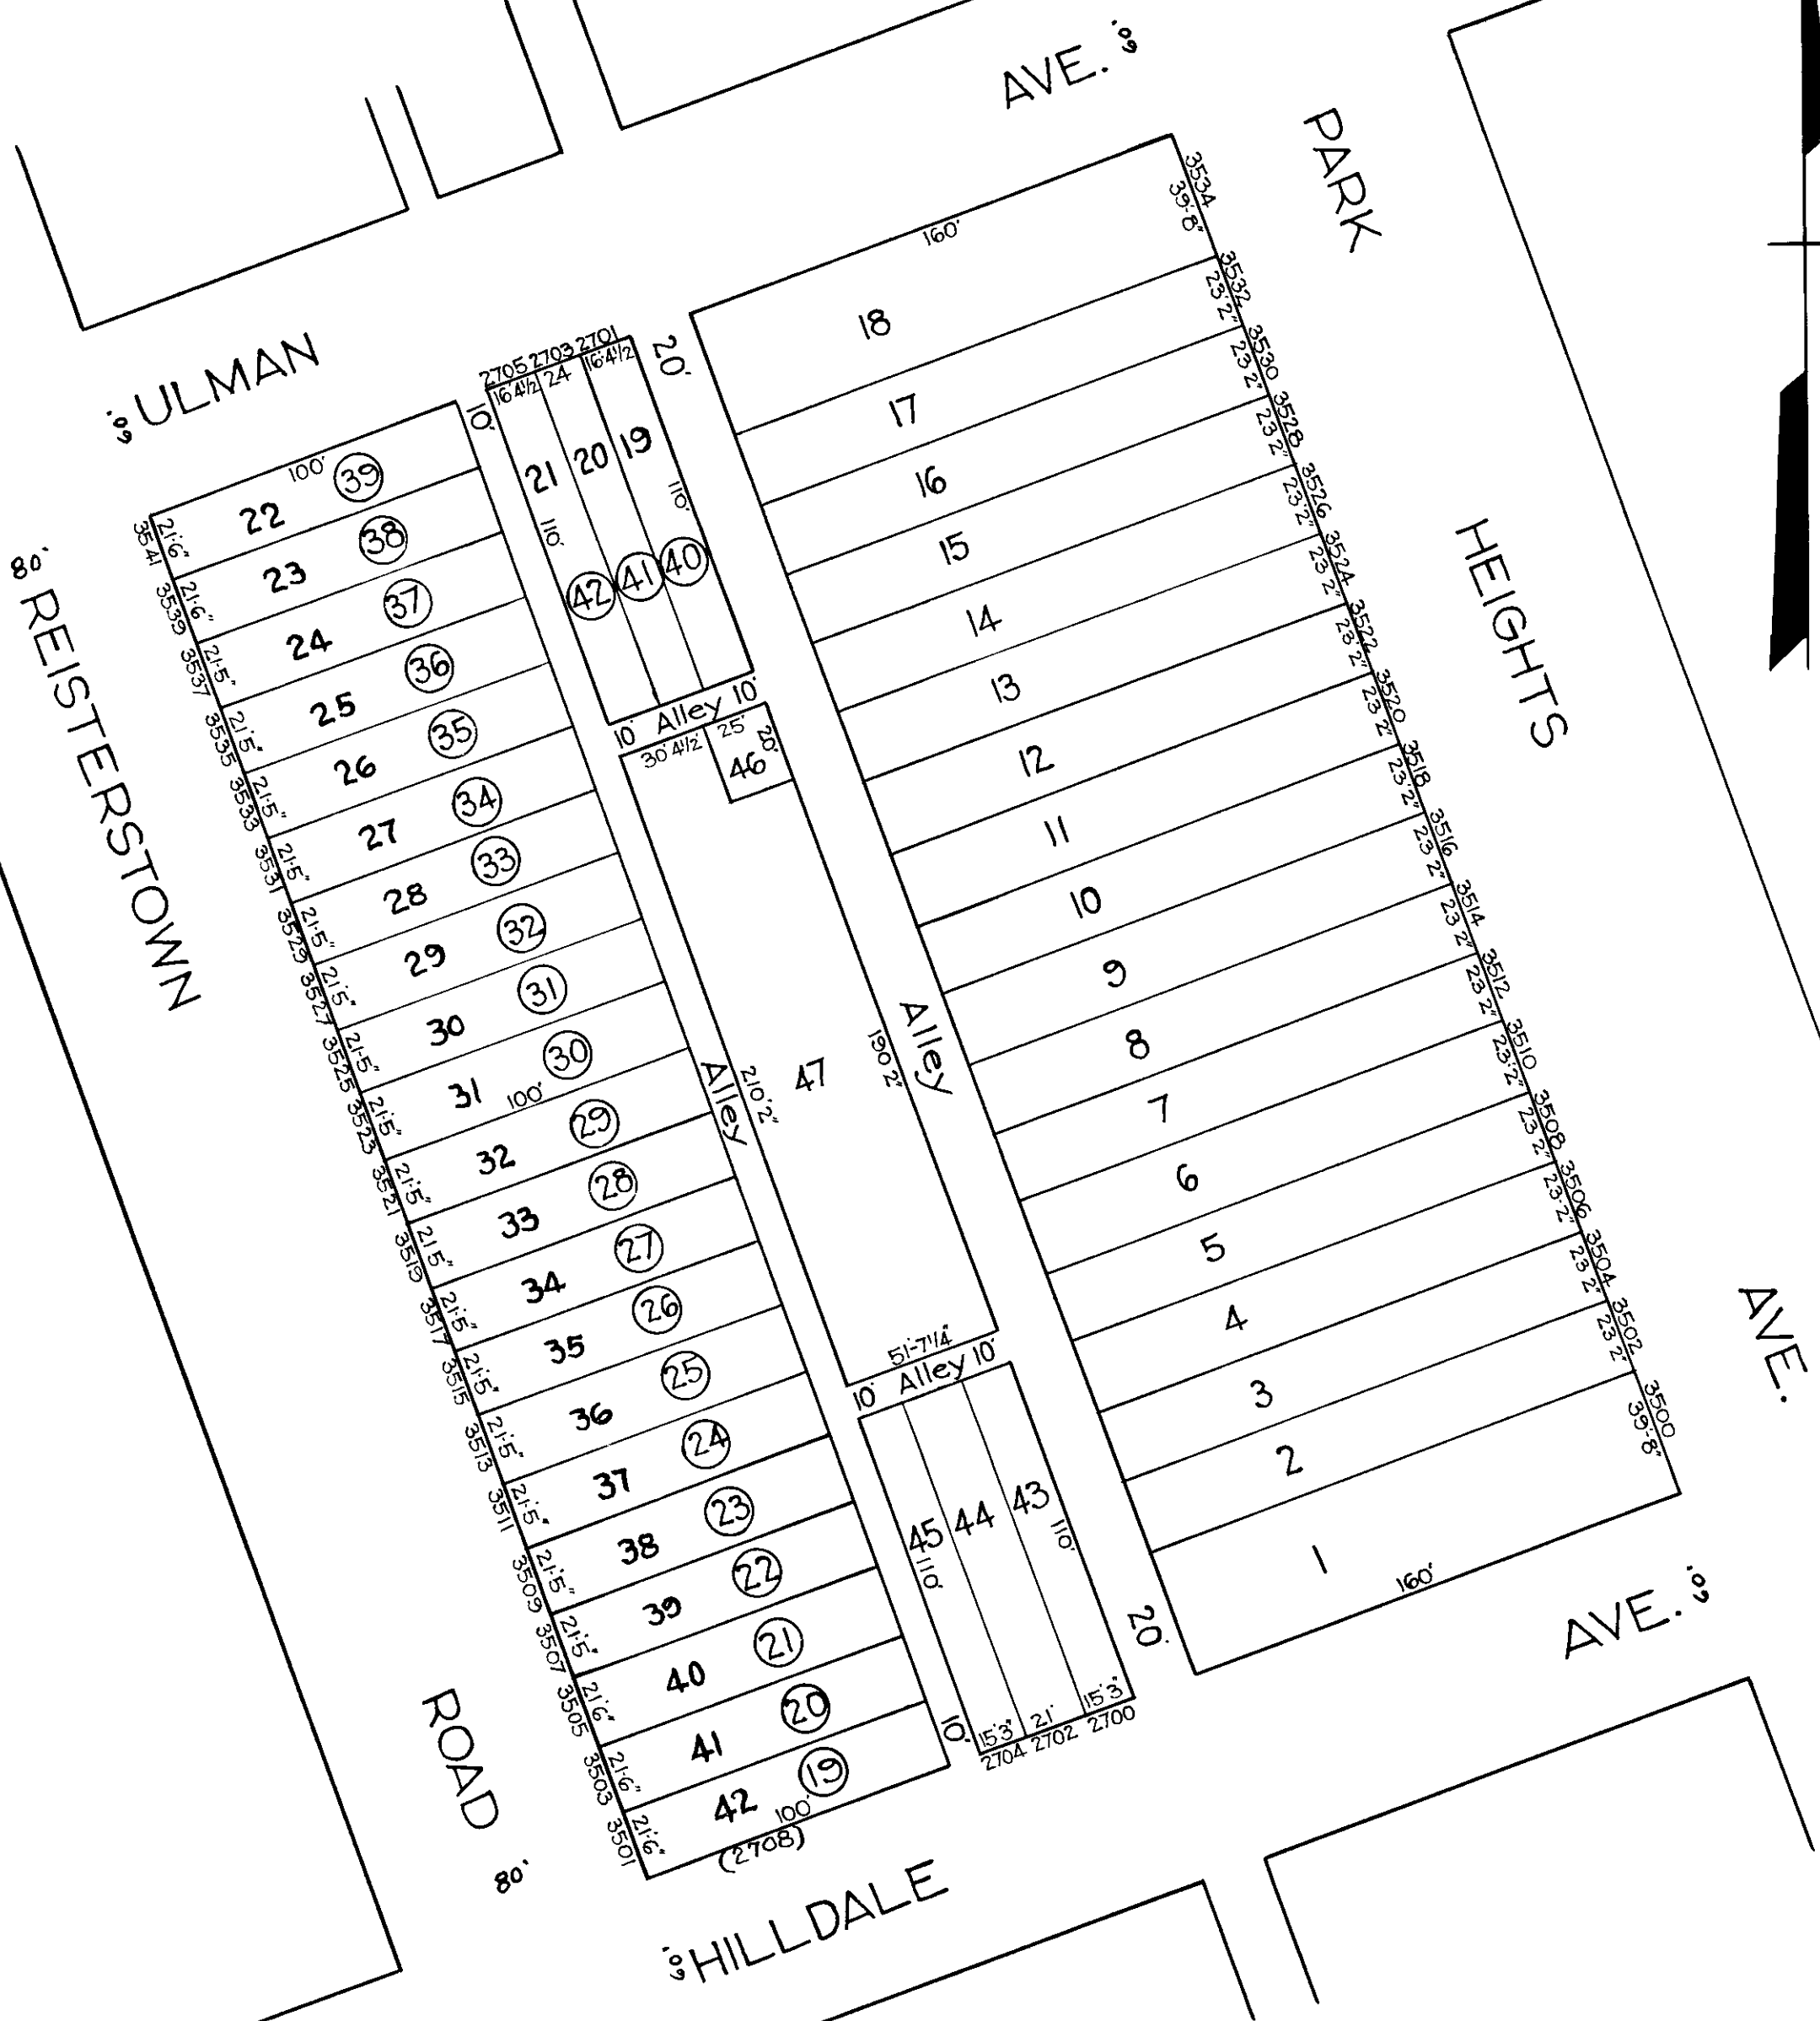

NOTICE

THIS IS A REAL PROPERTY PLAT AS PROVIDED FOR UNDER ARTICLE 76(d) OF THE CITY CHARTER IT IS COMPILED FROM TITLE AND OTHER SOURCES AND IS NOT AN AUTHENTIC SURVEY

CITY OF BALTIMORE
DEPARTMENT OF PUBLIC WORKS
BUREAU OF PLANS & SURVEYS
PROPERTY LOCATION DIVISION

WARD 15 SECTION 32
BLOCK 3325

SCALE 1/4" = 50 FT. DATE Feb. 1930

TRACED BY L.S. Bell

LETTERED BY Jos. J. Rokosky

CHECKED BY

NOTE (9) LOT NO. BLOCK 15-19-3325 FOR 1943