


**REVISIONS**

LOTS 38-40, 52, 53 & 57 PER. D.A.M.D. C.S.M. 83-015  
 LOTS 16A, 17 PER. APPL. C. S.M. 83-237

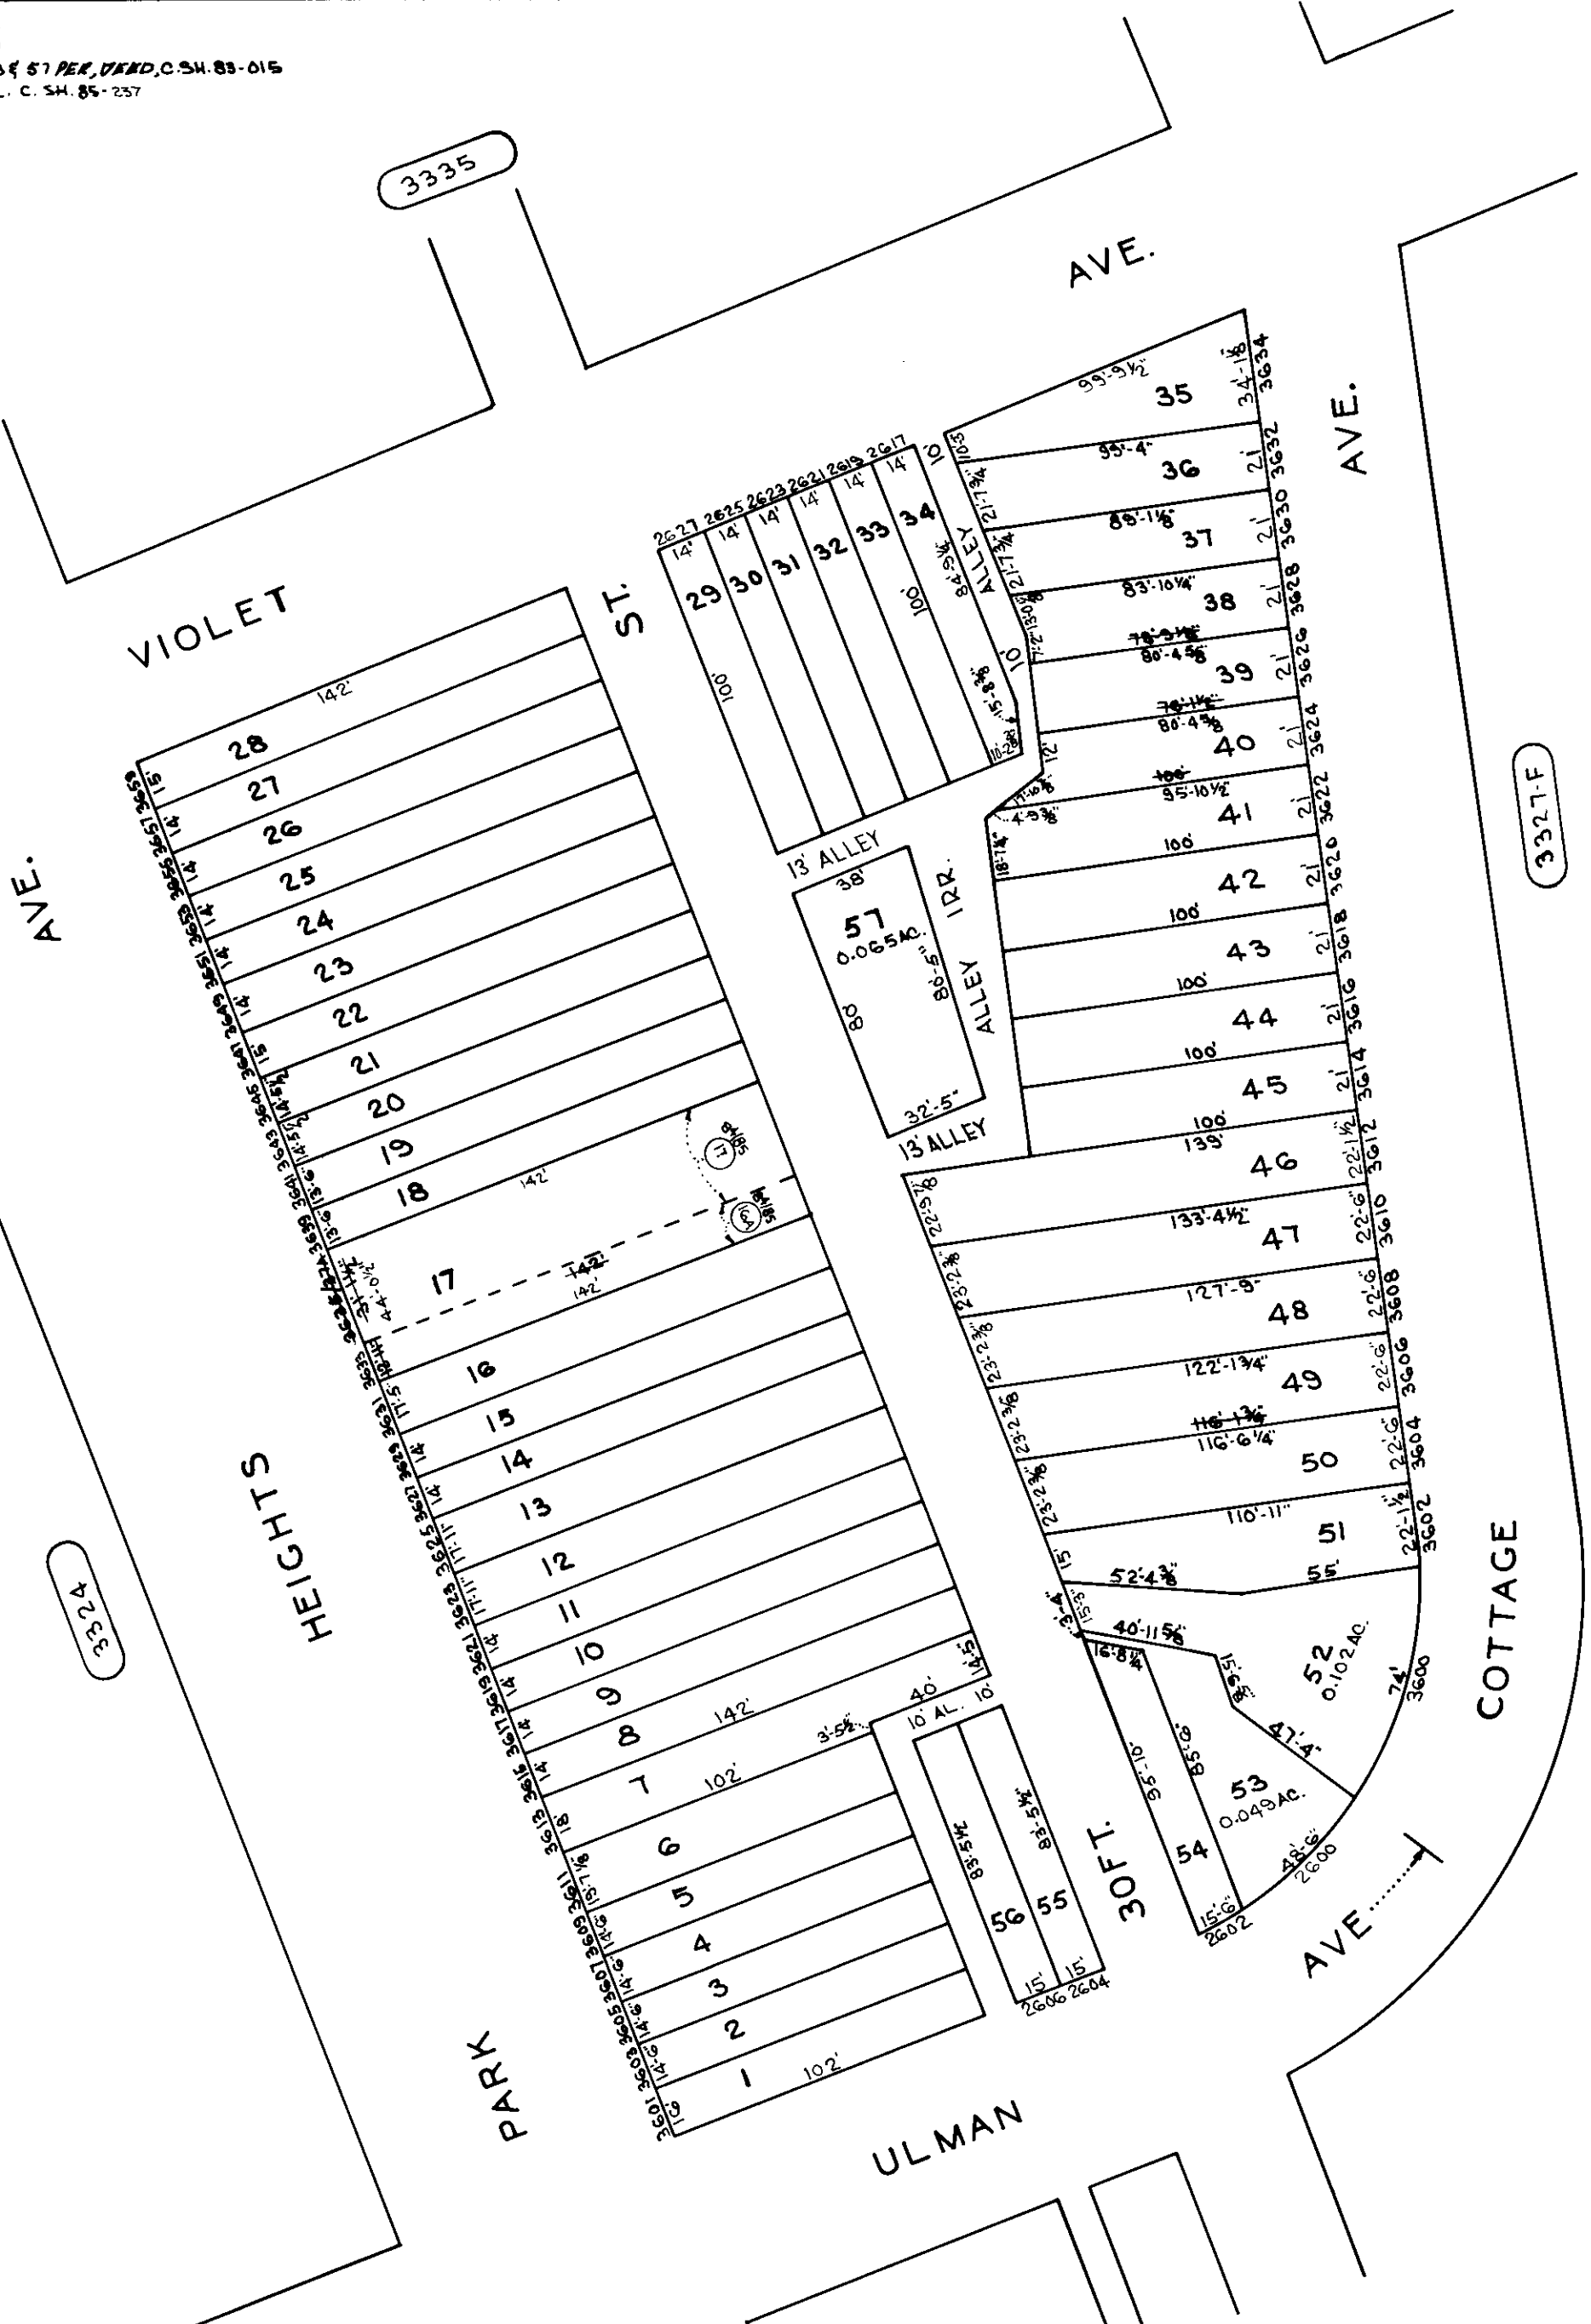

3327-A

3335

3327-F

3327-B

TRACED BY D.G.  
 LETTERED BY D.G.  
 CHECKED BY

**NOTICE**  
 THIS IS A REAL PROPERTY PLAT AS PROVIDED FOR UNDER ARTICLE 76(d) OF THE CITY CHARTER IT IS COMPILED FROM TITLE AND OTHER SOURCES AND IS NOT AN AUTHENTIC SURVEY.

CITY OF BALTIMORE  
 DEPARTMENT OF PUBLIC WORKS  
 PROPERTY LOCATION DIVISION  
 WARD 15 SECTION 32  
 BLOCK 3327-A  
 SCALE 1"=50' DATE JULY 1982