


REVISIONS

LOTS 100 & 101 HOUSE ASSIGNED PER P.S. C.S.H. 3483A.

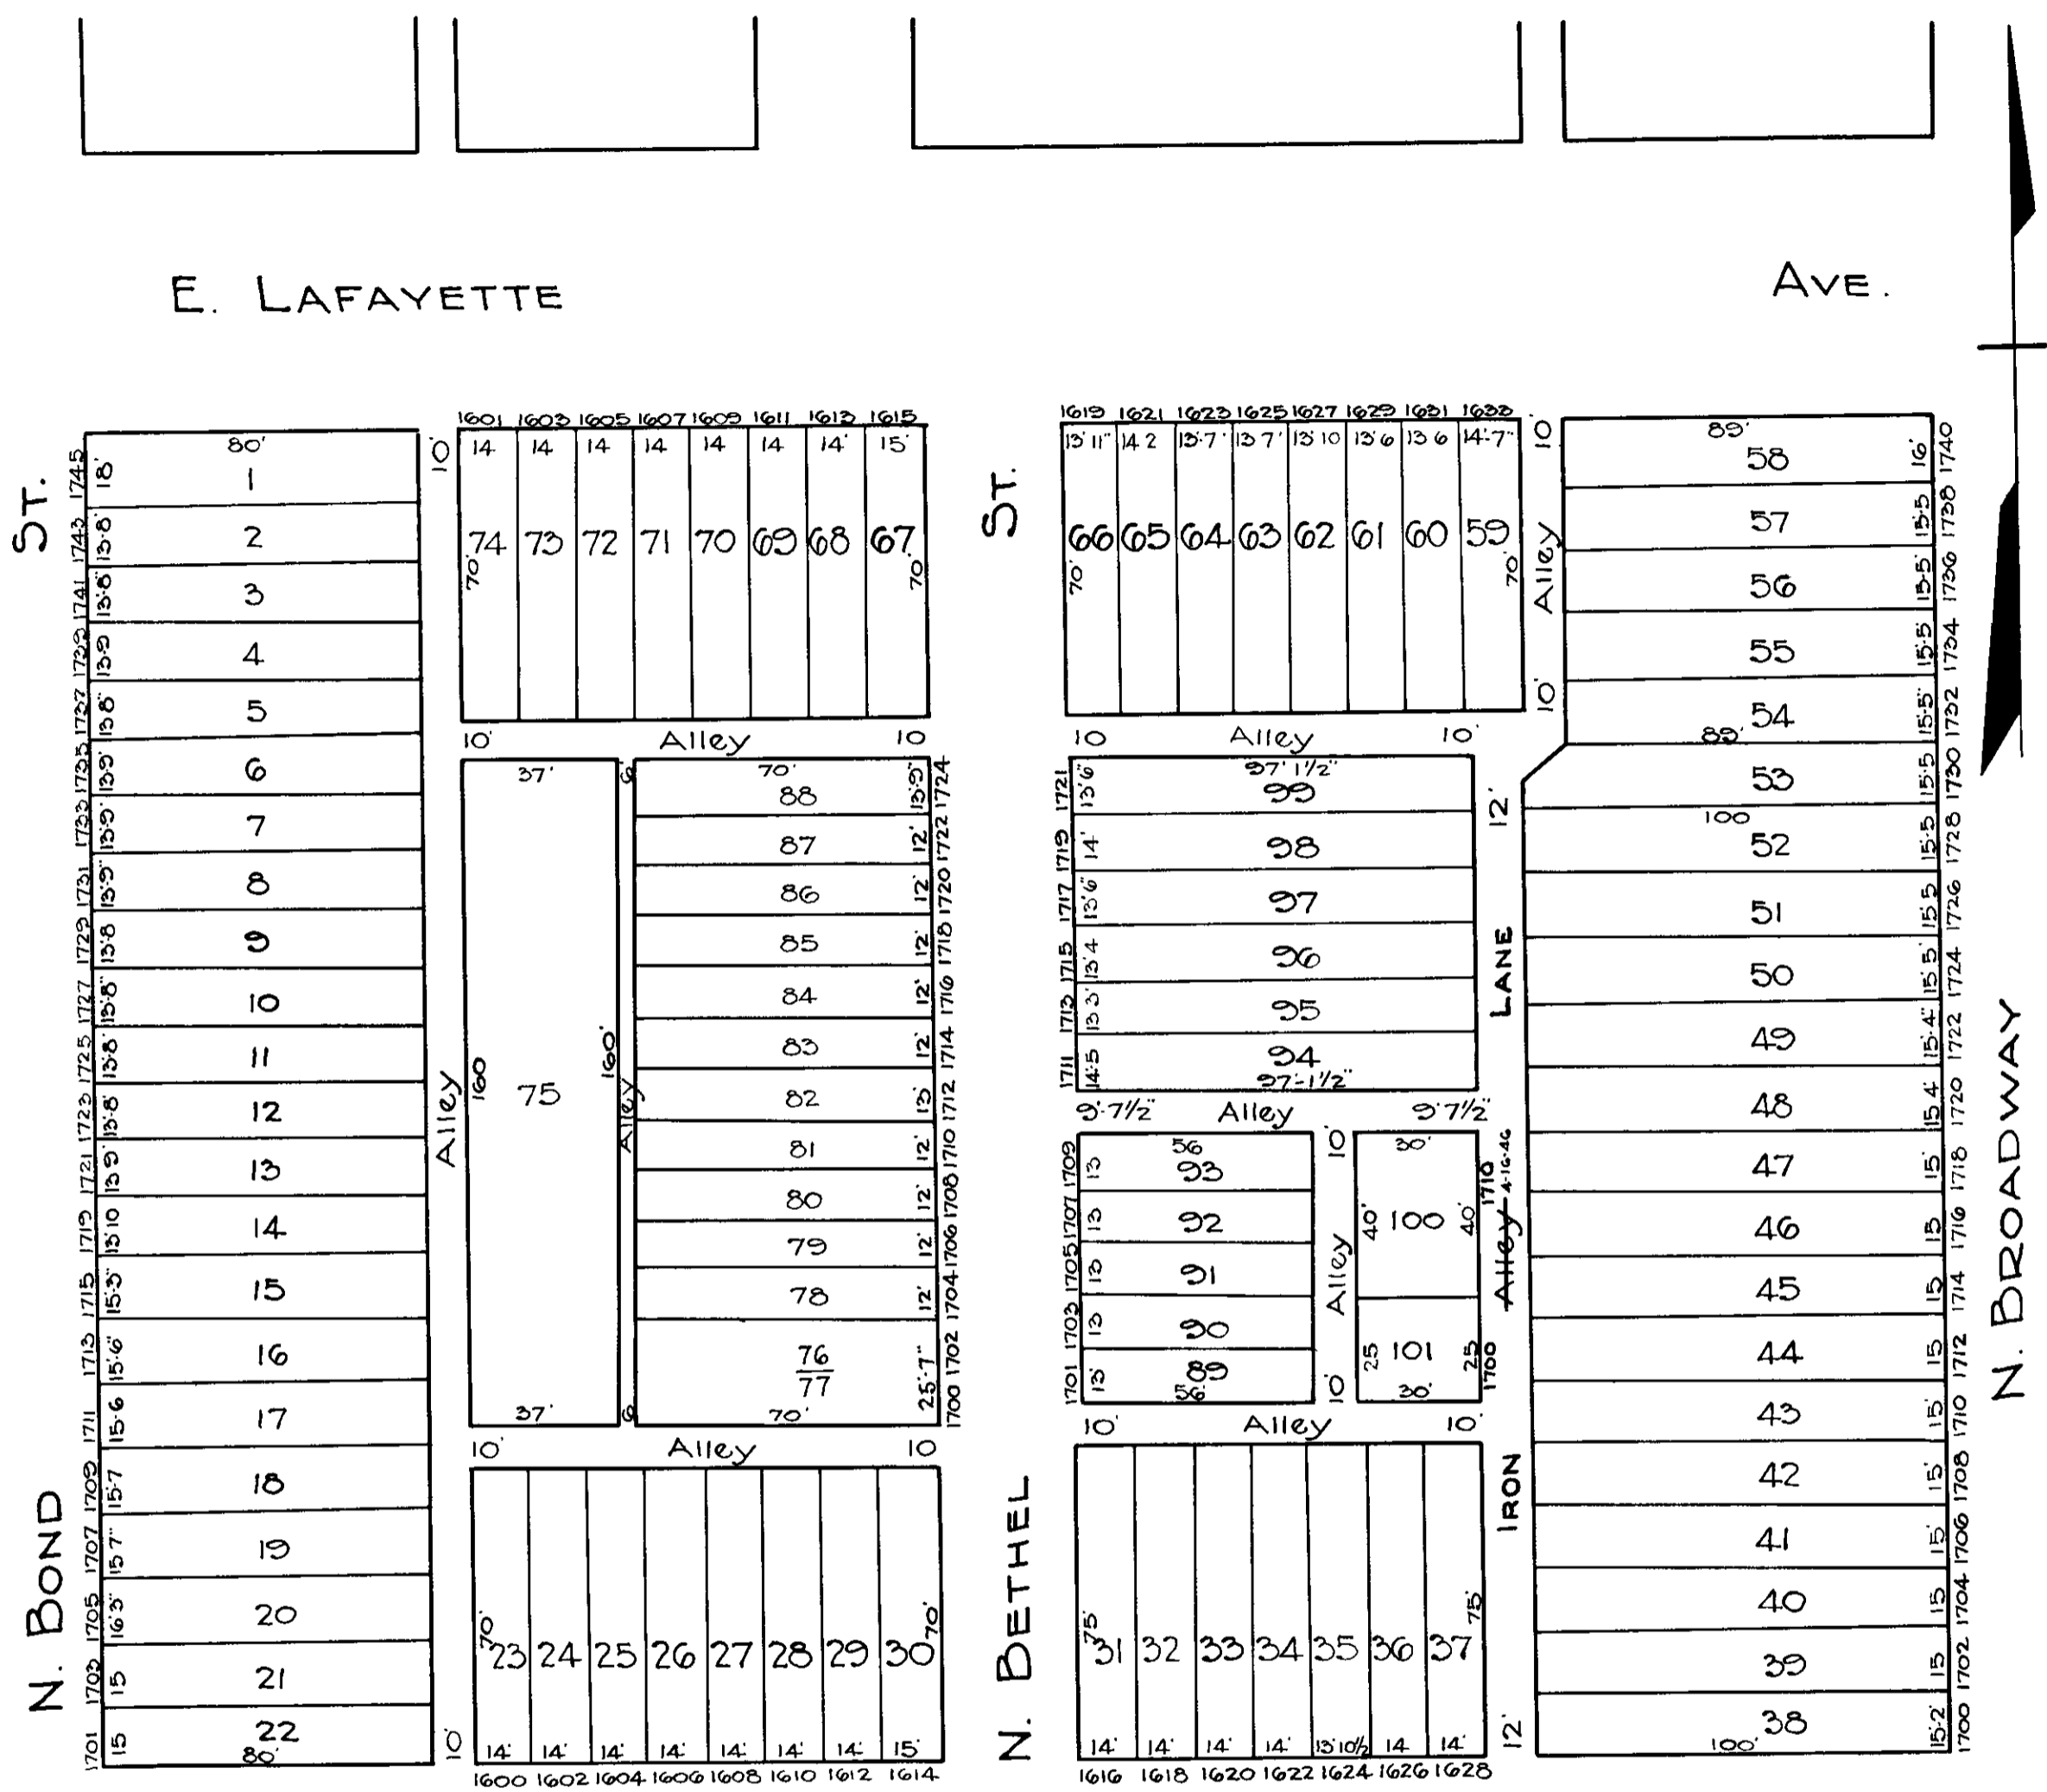

N. BOND

N. BETHEL

N. BROADWAY

E. LANVALE

ST.

TRACED BY G.J.M.
 LETTERED BY W.M. Lee
 CHECKED BY W.M. Lee
R. LITZ - G.J.M.

NOTICE
 THIS IS A REAL PROPERTY PLAT AS PROVIDED FOR UNDER ARTICLE 761 OF THE CITY CHARTER. IT IS COMPILED FROM TITLE AND OTHER SOURCES AND IS NOT AN AUTHENTIC COPY.

CITY OF BALTIMORE
 DEPARTMENT OF PUBLIC WORKS
 BUREAU OF PLANS & SURVEYS
 PROPERTY LOCATION DIVISION
WARD 8 SECTION 5
BLOCK 1109
 SCALE: 1"=40'-0" DATE: April 1929