


REVISIONS
 Lots 59A, 59B & 60 per Deeds C Sh. 673
 Lot 61/72 Divided (83134) for 1930 C Sh. 886
 Dim. Or Lot 47 Corrected Per Field C Sh. 1963.
 Lot 59 Divided Per Deed, C Sh. 4509.
 Lot 60/72 Per App. 1302 C Sh. 4670
 LOT 81 HO NO CORR, PER, PLS, C SH. 84-196

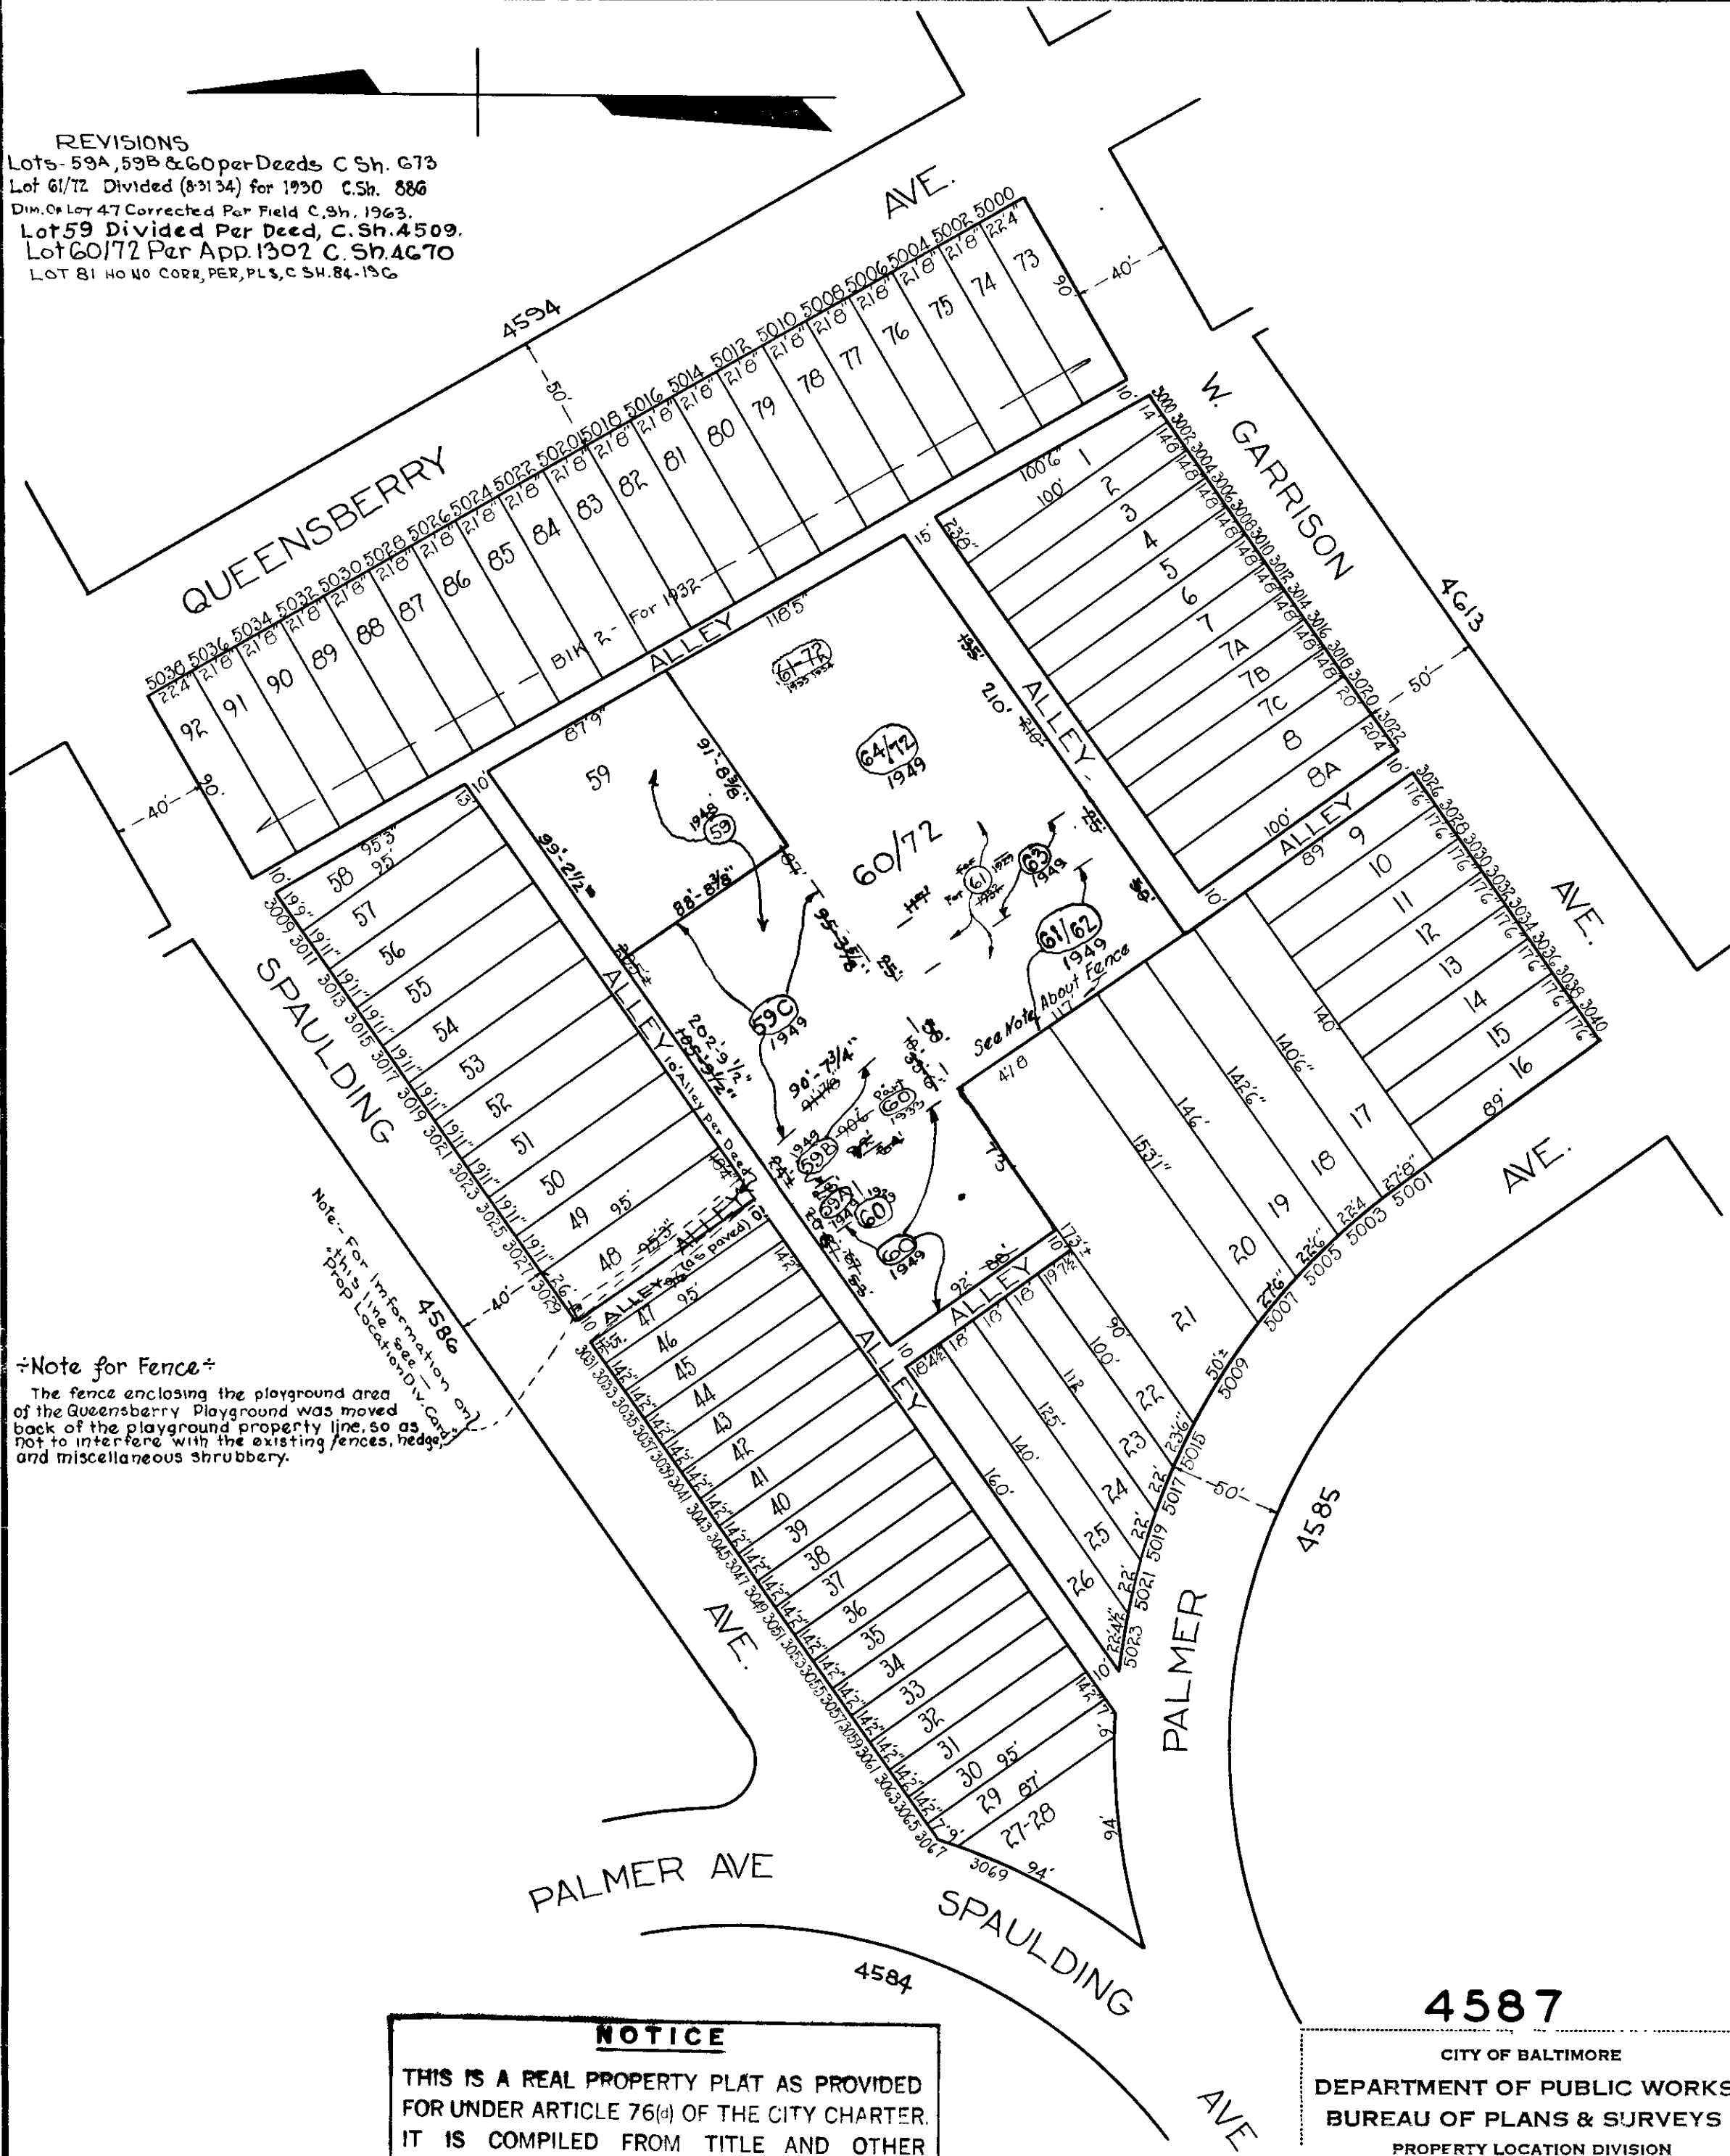

TRACED BY *B. Bauersfeld*
 LETTERED BY *B. Bauersfeld*
 CHECKED BY

NOTICE
 THIS IS A REAL PROPERTY PLAT AS PROVIDED
 FOR UNDER ARTICLE 76(d) OF THE CITY CHARTER.
 IT IS COMPILED FROM TITLE AND OTHER
 SOURCES AND IS NOT AN AUTHENTIC SURVEY

NOTE: BLOCK 27-19-6 For 1941

4587
 CITY OF BALTIMORE
 DEPARTMENT OF PUBLIC WORKS
 BUREAU OF PLANS & SURVEYS
 PROPERTY LOCATION DIVISION
 WARD **27** SECTION **19**
 BLOCK **4587**
 SCALE 1 IN = 60 FT. . DATE DEC. 1931